

Notes

This Drawing was prepared from measured survey information, by the Corporate Property Information Team for Asset Management purposes and was correct at the date of issue. If this drawing is used for any other purposes and changes have been carried out to the building please notify the Property Asset Team immediately.

Revision	Description	Date
----------	-------------	------



Coventry City Council
 Place Directorate
 Facilities Management,
 One Friargate,
 COVENTRY,
 CV1 2GN
 Phone No 024 7697 1984
www.coventry.gov.uk

Project
Aldermoor LIFE Centre.
 78, Round House Road,
 Coventry,
 CV3 1DA



Title

Site Plan

Site UPRN	Site AMD
Building UPRN	Building AMD
Unit UPRN	Unit AMD
Drawn BJ	Scale 1:1250@A3
Checked	Date Feb 2022
Revision	Drawing Number 5130/001

Produced from the Ordnance Survey mapping with the permission of the Controller of Her Majesty's Stationary Office, Crown Copyright. Unauthorised reproduction infringes Crown Copyright and may lead to prosecution or civil proceedings.
 COVENTRY CITY COUNCIL Licence No. 100026294 (2022)

Notes
 This Drawing was prepared from measured survey information, by the Corporate Property Information Team for Asset Management purposes and was correct at the date of issue.
 If this drawing is used for any other purposes and changes have been carried out to the building please notify the Property Asset Team immediately.

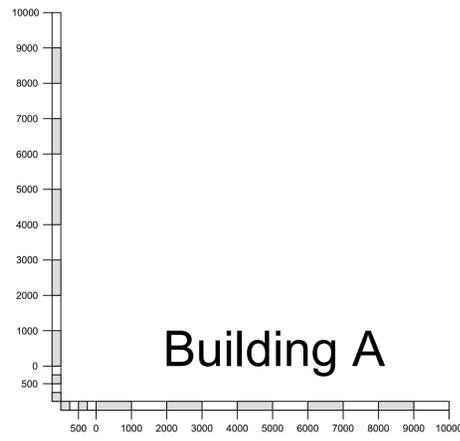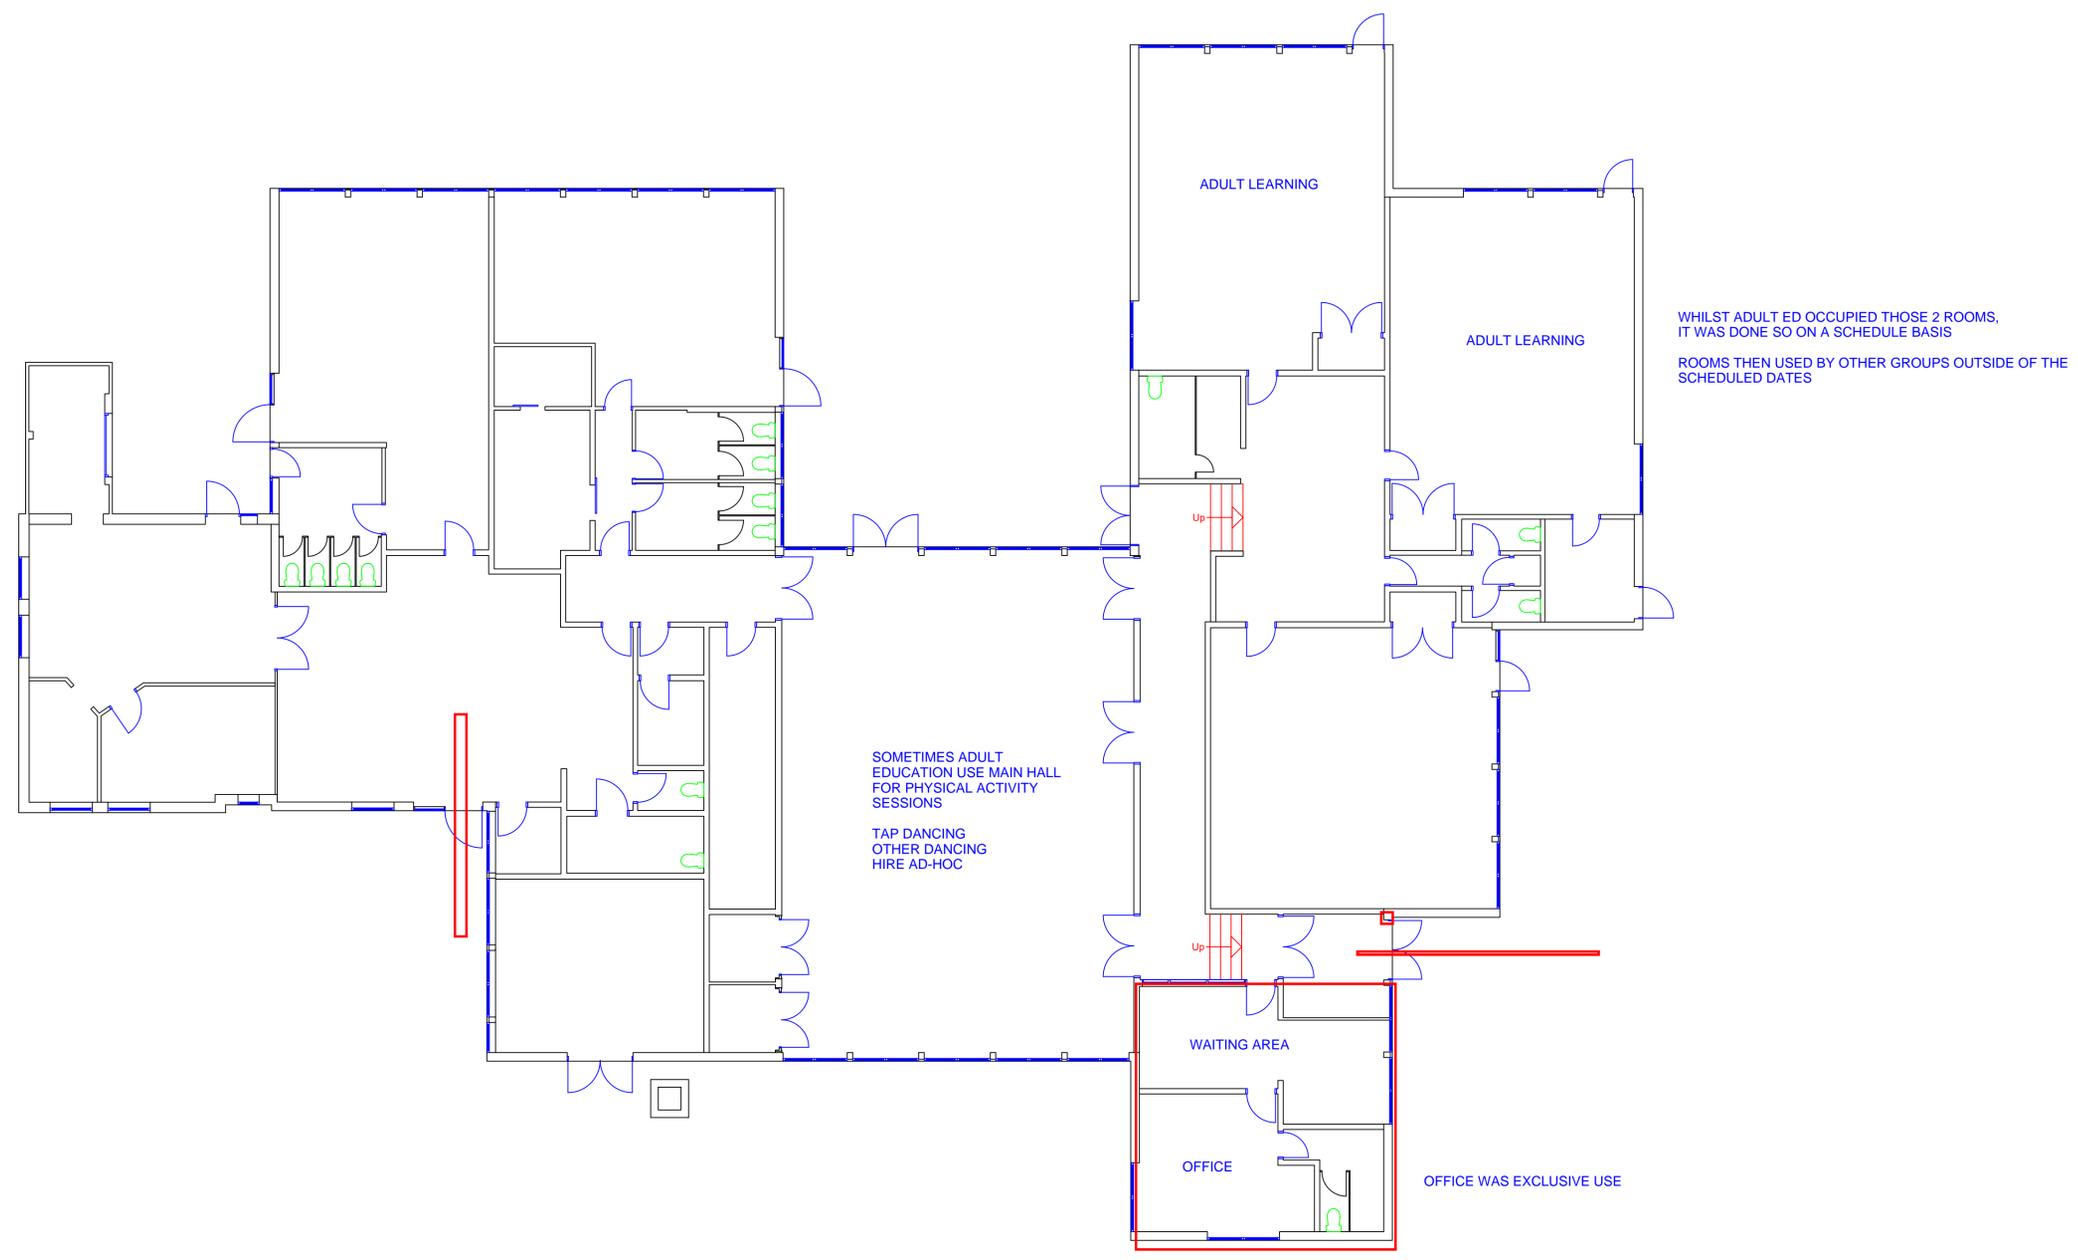

Building A

Revision	Description	Date
----------	-------------	------

Coventry City Council
 Place Directorate
 Facilities Management,
 One Friargate,
 COVENTRY,
 CV1 2GN
 Phone No 024 7697 1984
 www.coventry.gov.uk

Project
 Aldermoor LIFE Centre,
 78, Round House Road,
 Coventry,
 CV3 1DA

Title
 Building A
 Ground Floor
 Blank Plan

Site UPRN	Site AMD
Building UPRN 10014008917	Building AMD 3645
Unit UPRN	Unit AMD
Drawn BJ	Scale 1:100@A1
Checked	Date Jan 2012
Revision	Drawing Number 5130/002

