
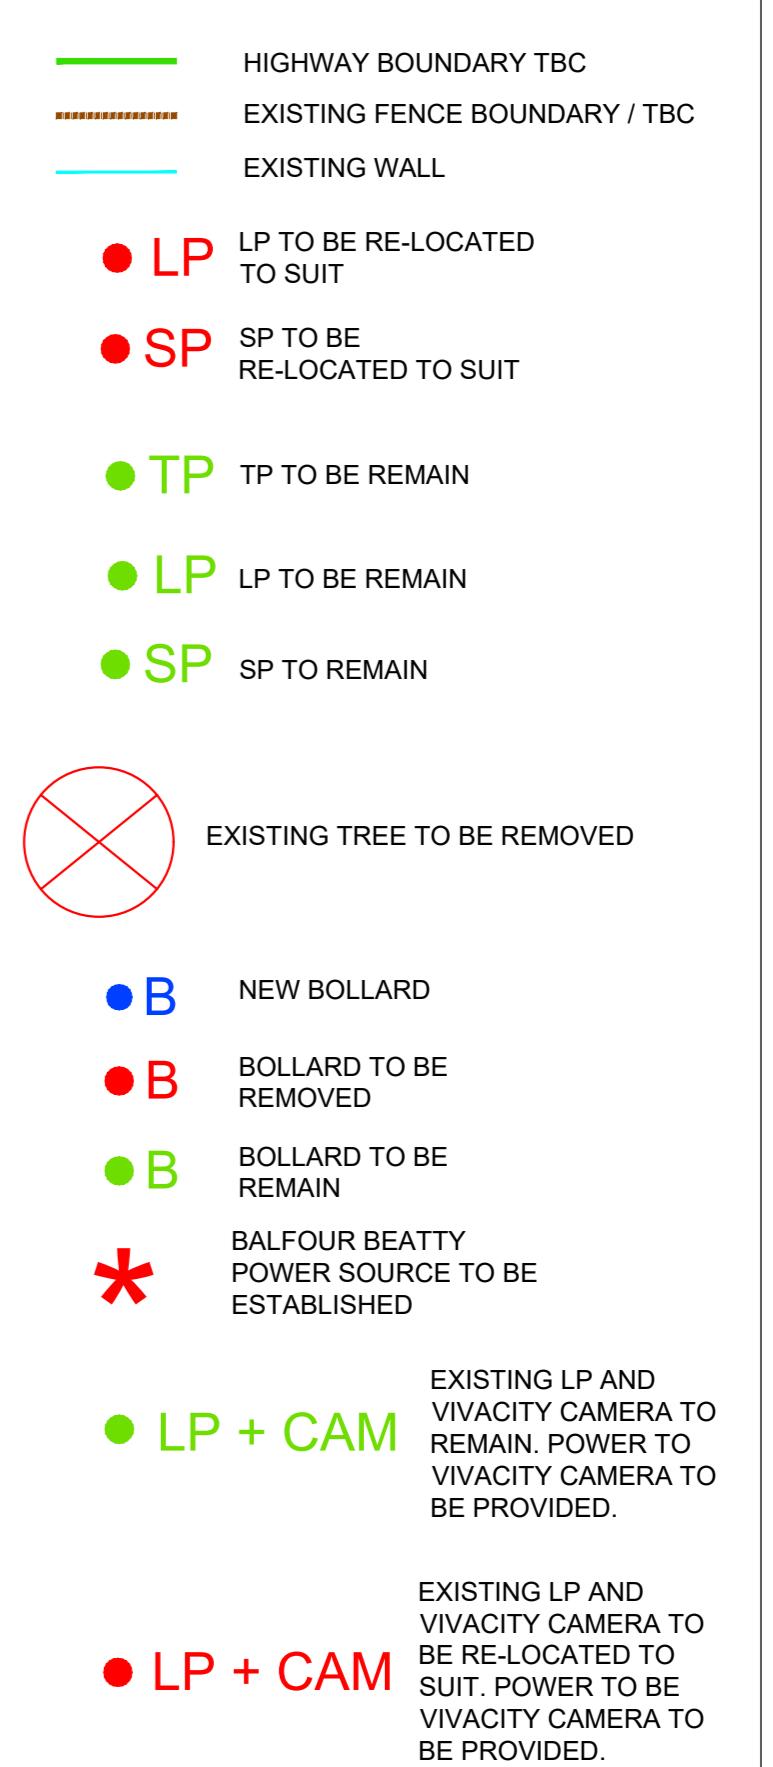


CUTLINE

CUTLINE

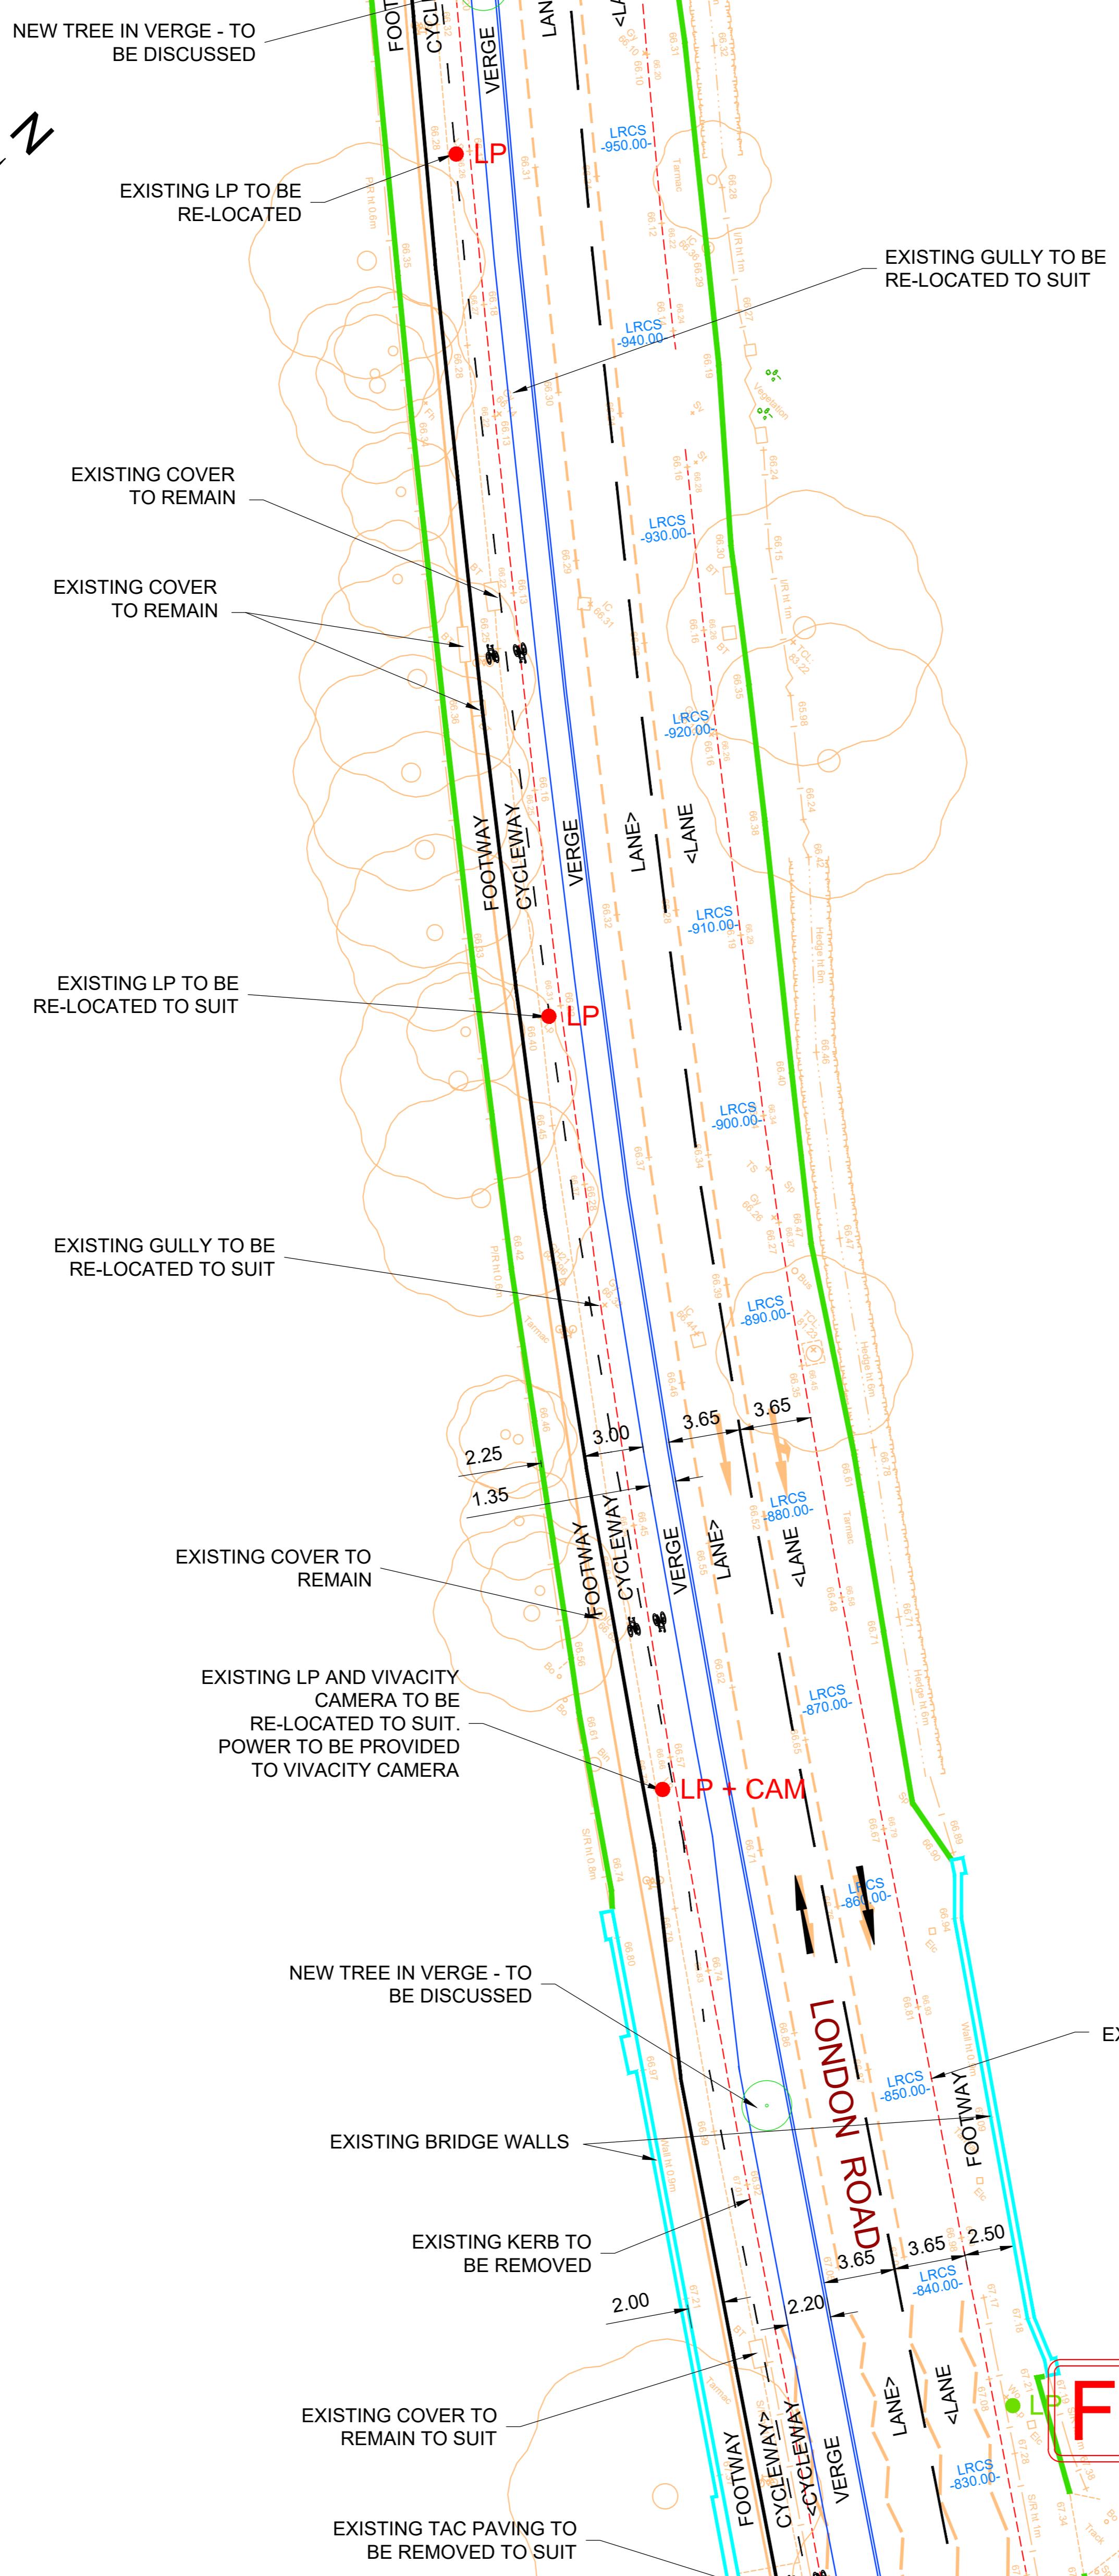

DRAFT

FOR DISCUSSION

12/02/25

PLAN 1:200

CUTLINE

CUTLINE

GENERAL NOTES	
1. ALL DIMENSIONS ARE IN METRES UNLESS NOTED OTHERWISE.	PRESENCE OF BURIED STATUTORY UNDERTAKERS PLANT.
2. THIS DRAWING IS TO BE READ IN CONJUNCTION WITH ALL RELEVANT DESIGN DRAWINGS, ENGINEERING DETAILS AND SPECIFICATIONS.	CONTRACTOR IS RESPONSIBLE FOR MOVING AND REPOSITIONING DETECTOR LOOPS

WORKING IN CLOSE PROXIMITY TO LIVE TRAFFIC
TRAFFIC MANAGEMENT ON APPROACH TO SITE
DRAINAGE RECORD NOT AVAILABLE FROM COVENTRY CITY COUNCIL
CONTRACTOR TO IDENTIFY EXISTING GULLY OUTFALL INFORMATION PRIOR TO COMMENCEMENT OF THE DRAINAGE WORKS

SAFETY, HEALTH AND ENVIRONMENTAL INFORMATION	
IN ADDITION TO THE HAZARDS/risks normally associated with the types of work detailed on this drawing, the following significant residual risks are identified:	
• SERVICES - RISK OF STRIKING SERVICES	
• UNEXPLDED ORDNANCE - RISK OF DISTURBING UNEXPLDED ORDNANCE STRUCK BY VEHICLES	
• HIGH VOLUME OF PEDESTRIANS - RISK OF PEDESTRIANS ENTERING SITE	
• CELLS - SUDDEN EXCAVATION COLLAPSE	
• DEEP EXCAVATIONS FOR DRAINAGE CONDUITS	
• DAMAGE CONNECTIONS TO COMBINED SEWERS	
• SERVICES - RISK OF STRIKING SERVICES	
• UNEXPLDED ORDNANCE - RISK OF DISTURBING UNEXPLDED ORDNANCE STRUCK BY VEHICLES	
• CELLS - SUDDEN EXCAVATION COLLAPSE	
• HIGH VOLUME OF PEDESTRIANS - RISK OF PEDESTRIANS ENTERING SITE	
• IF IT IS ASSUMED THAT ALL WORKS WILL BE CARRIED OUT BY A COMPETENT CONTRACTOR WORKING IN ACCORDANCE WITH AN APPROVED METHOD STATEMENT	

Project Title: COVENTRY CITY COUNCIL
Drawing Title: LONDON ROAD CYCLEWAY

PLACE DIRECTORATE, TRANSPORT AND INFRASTRUCTURE, TRAFFIC MANAGEMENT, FLOOR 10, ONE FRIARAGE, COVENTRY, CV1 2GN
TEL: 024 7683 4333 FAX: 024 7683 1324

Drawing Title: GENERAL ARRANGEMENT
SHEET 02

Scale at A1: 1:200 Status: PRELIMINARY


Drawn: PM 27-08-24 Checked: SM 27-08-24 Approved: HB 27-08-24

Drawing Number: SK CS-HWY-LRCS-02 Rev: XX

^ CONTINUED ON SHEET 02 ^

CUTLINE

CUTLINE

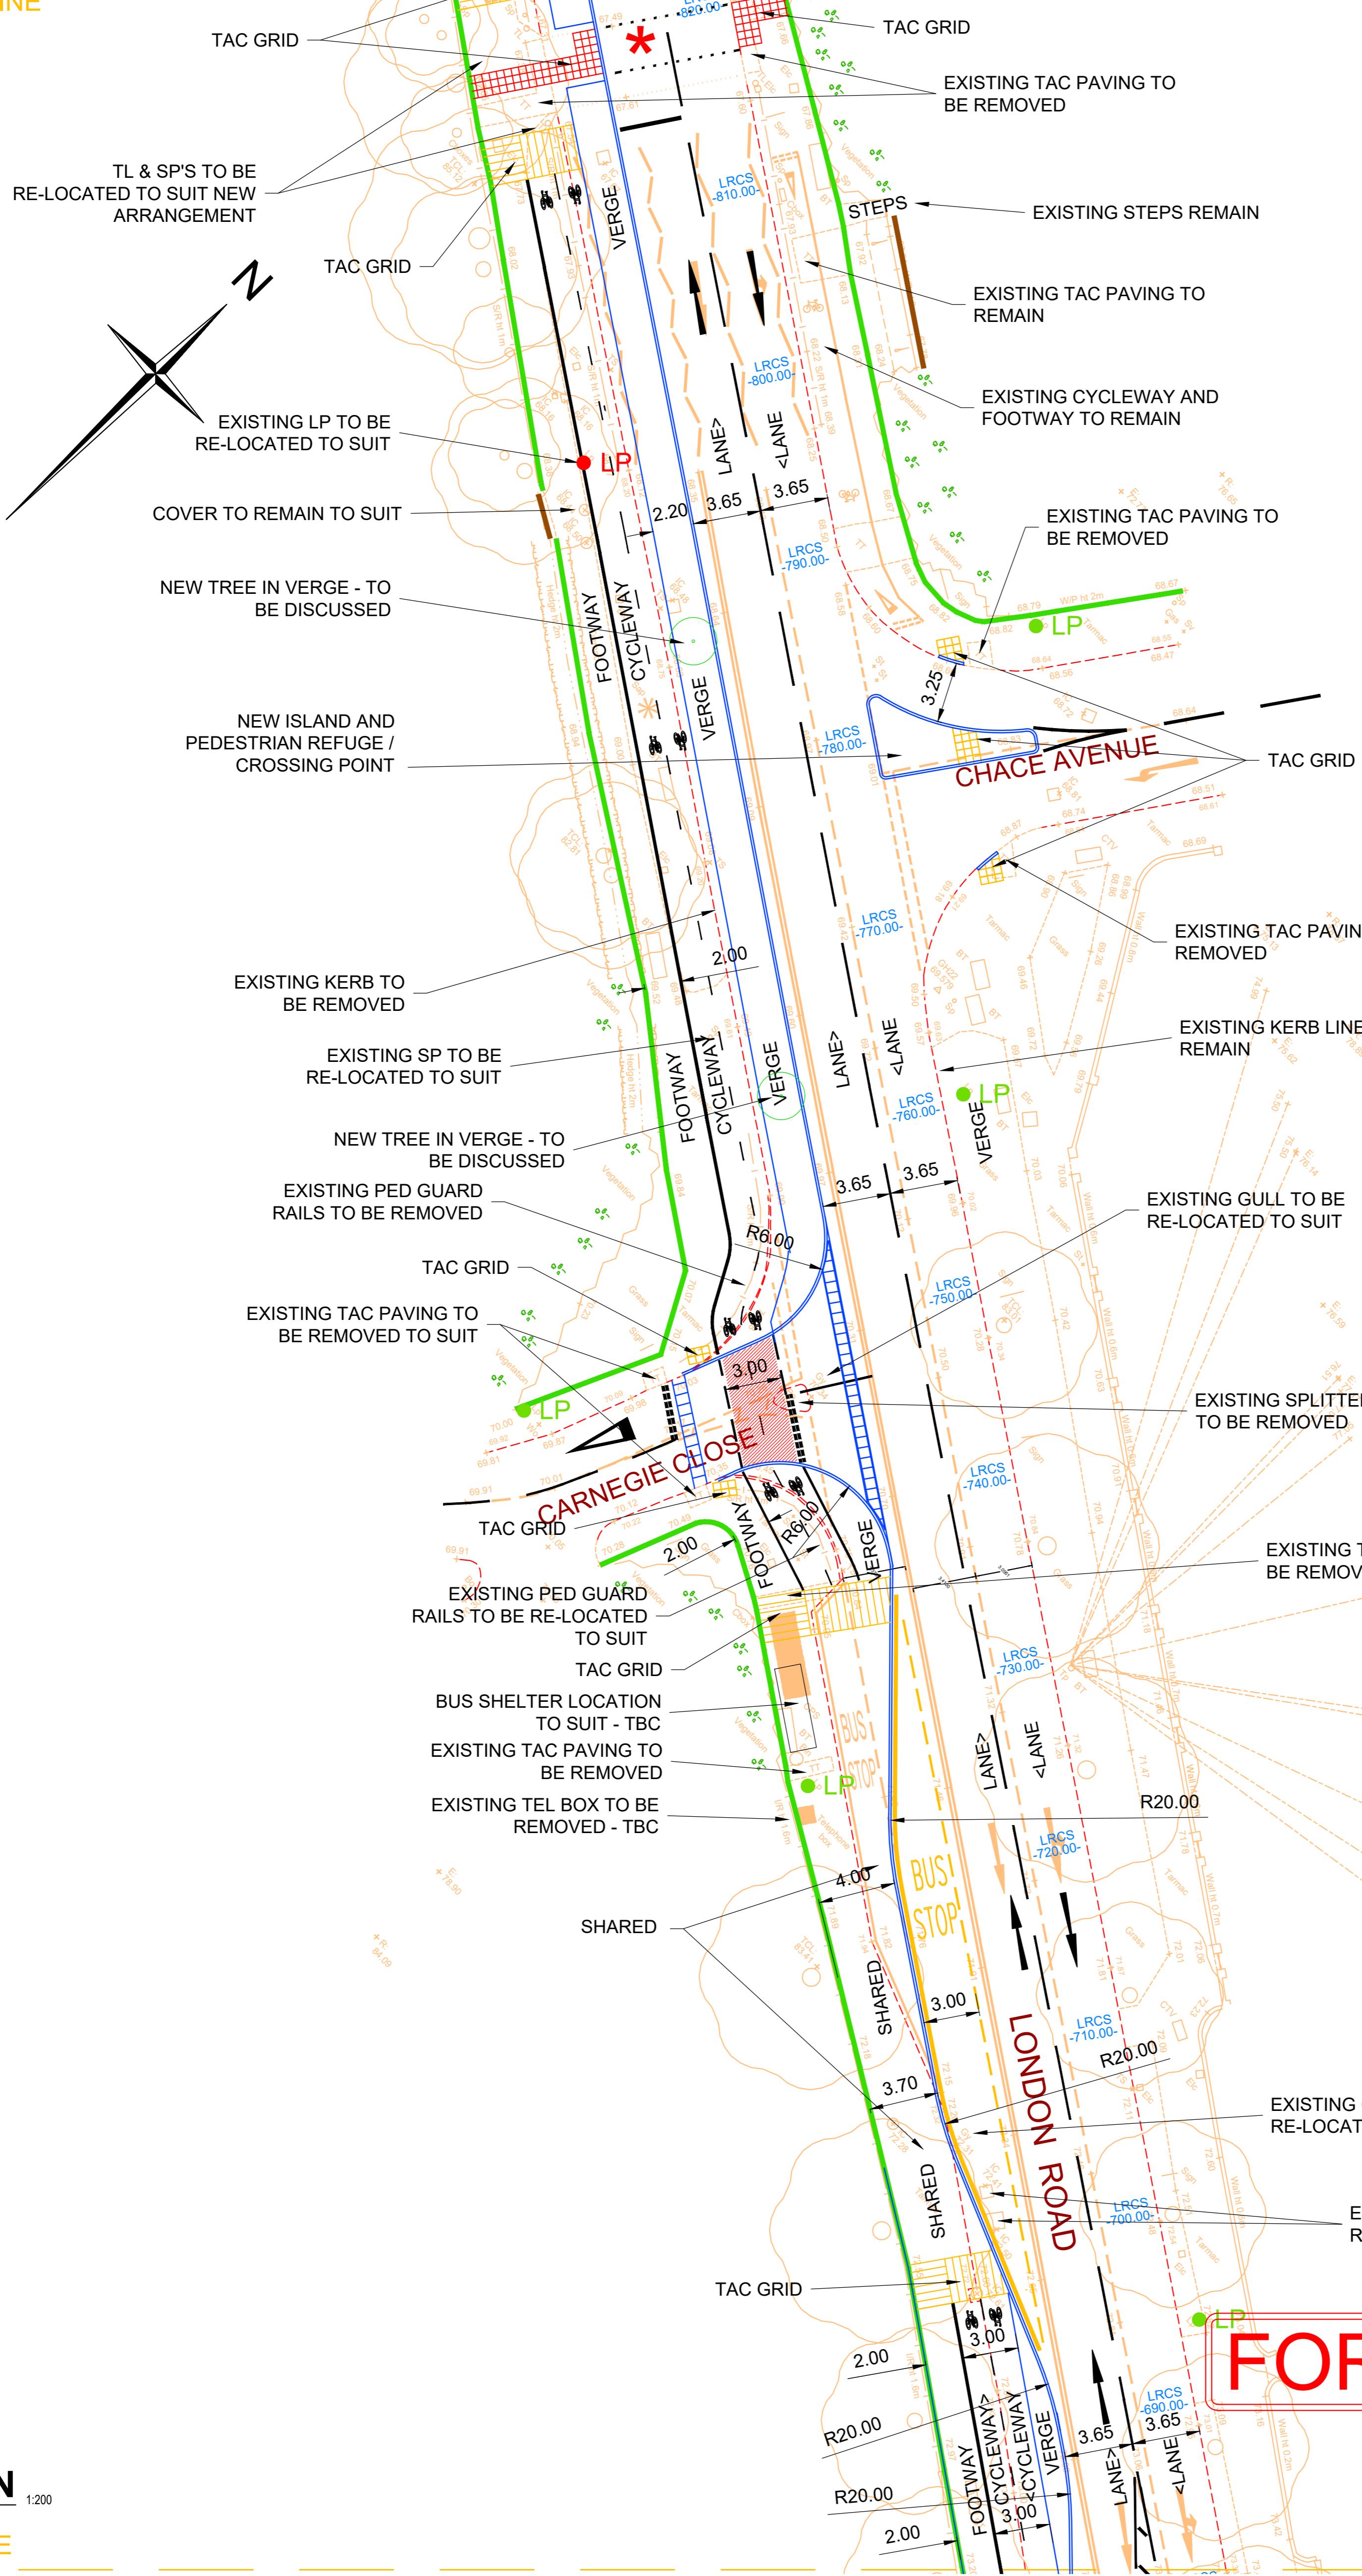

PLAN 1:200

CUTLINE

DRAFT


FOR DISCUSSION

12/02/25

CUTLINE

^ CONTINUED ON SHEET 04 ^

GENERAL NOTES	
1. ALL DIMENSIONS ARE IN METRES UNLESS NOTED OTHERWISE.	PRESENCE OF BURIED STATUTORY UNDERTAKERS PLANT.
2. THIS DRAWING IS TO BE READ IN CONJUNCTION WITH ALL RELEVANT DESIGN DRAWINGS, ENGINEERING DETAILS AND SPECIFICATIONS.	CONTRACTOR IS RESPONSIBLE FOR MOVING AND REPOSITIONING DETECTOR LOOPS

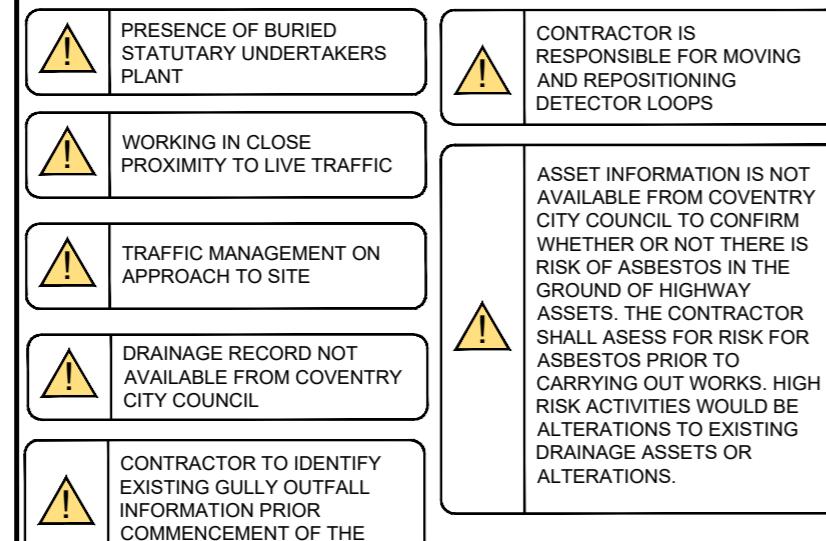

SAFETY, HEALTH AND ENVIRONMENTAL INFORMATION	
IN ADDITION TO THE HAZARDS/risks normally associated with the types of work detailed on this drawing, the following significant residual risks are identified:	
<ul style="list-style-type: none"> • SERVICES - RISK OF STRIKING SERVICES • UNEXPLODED DRAINS - RISK OF DISTURBING UNEXPLODED DRAINS STRUCK BY VEHICLES • HOT VOLATILE LIQUIDS - RISK OF PEDESTRIANS ENTERING SITE • CELLS - SUDDEN EXCAVATION COLLAPSE • DEEP EXCAVATIONS FOR DRAINS/CONDUITS • DRAINAGE CONNECTIONS TO COMBINED SEWERS 	
<hr/> <ul style="list-style-type: none"> • SERVICES - RISK OF STRIKING SERVICES • UNEXPLODED DRAINS - RISK OF DISTURBING UNEXPLODED DRAINS STRUCK BY VEHICLES • HOT VOLATILE LIQUIDS - RISK OF PEDESTRIANS ENTERING SITE • CELLS - SUDDEN EXCAVATION COLLAPSE • HIGH VOLUME OF PEDESTRIANS - RISK OF PEDESTRIANS ENTERING SITE 	
IT IS ASSUMED THAT ALL WORKS WILL BE CARRIED OUT BY A COMPETENT CONTRACTOR WORKING, WHERE APPROPRIATE, TO AN APPROVED METHOD STANDARD.	

Project Title: COVENTRY CITY COUNCIL LONDON ROAD CYCLEWAY

Drawing Title: GENERAL ARRANGEMENT SHEET 03


PLACE DIRECTORATE, TRANSPORT AND INFRASTRUCTURE, TRAFFIC MANAGEMENT, FLOOR 10, ONE FRIARSGATE, COVENTRY, CV1 2GN
TEL: 024 7683 4333 FAX: 024 7683 1324

Scale at 1:100 Status: PRELIMINARY


Drawn: PM 27-08-24 Checked: SM 27-08-24 Approved: HB 27-08-24

Drawing Number: SK CS-HWY-LRCS-03 Rev: XX

^ CONTINUED ON SHEET 04 ^

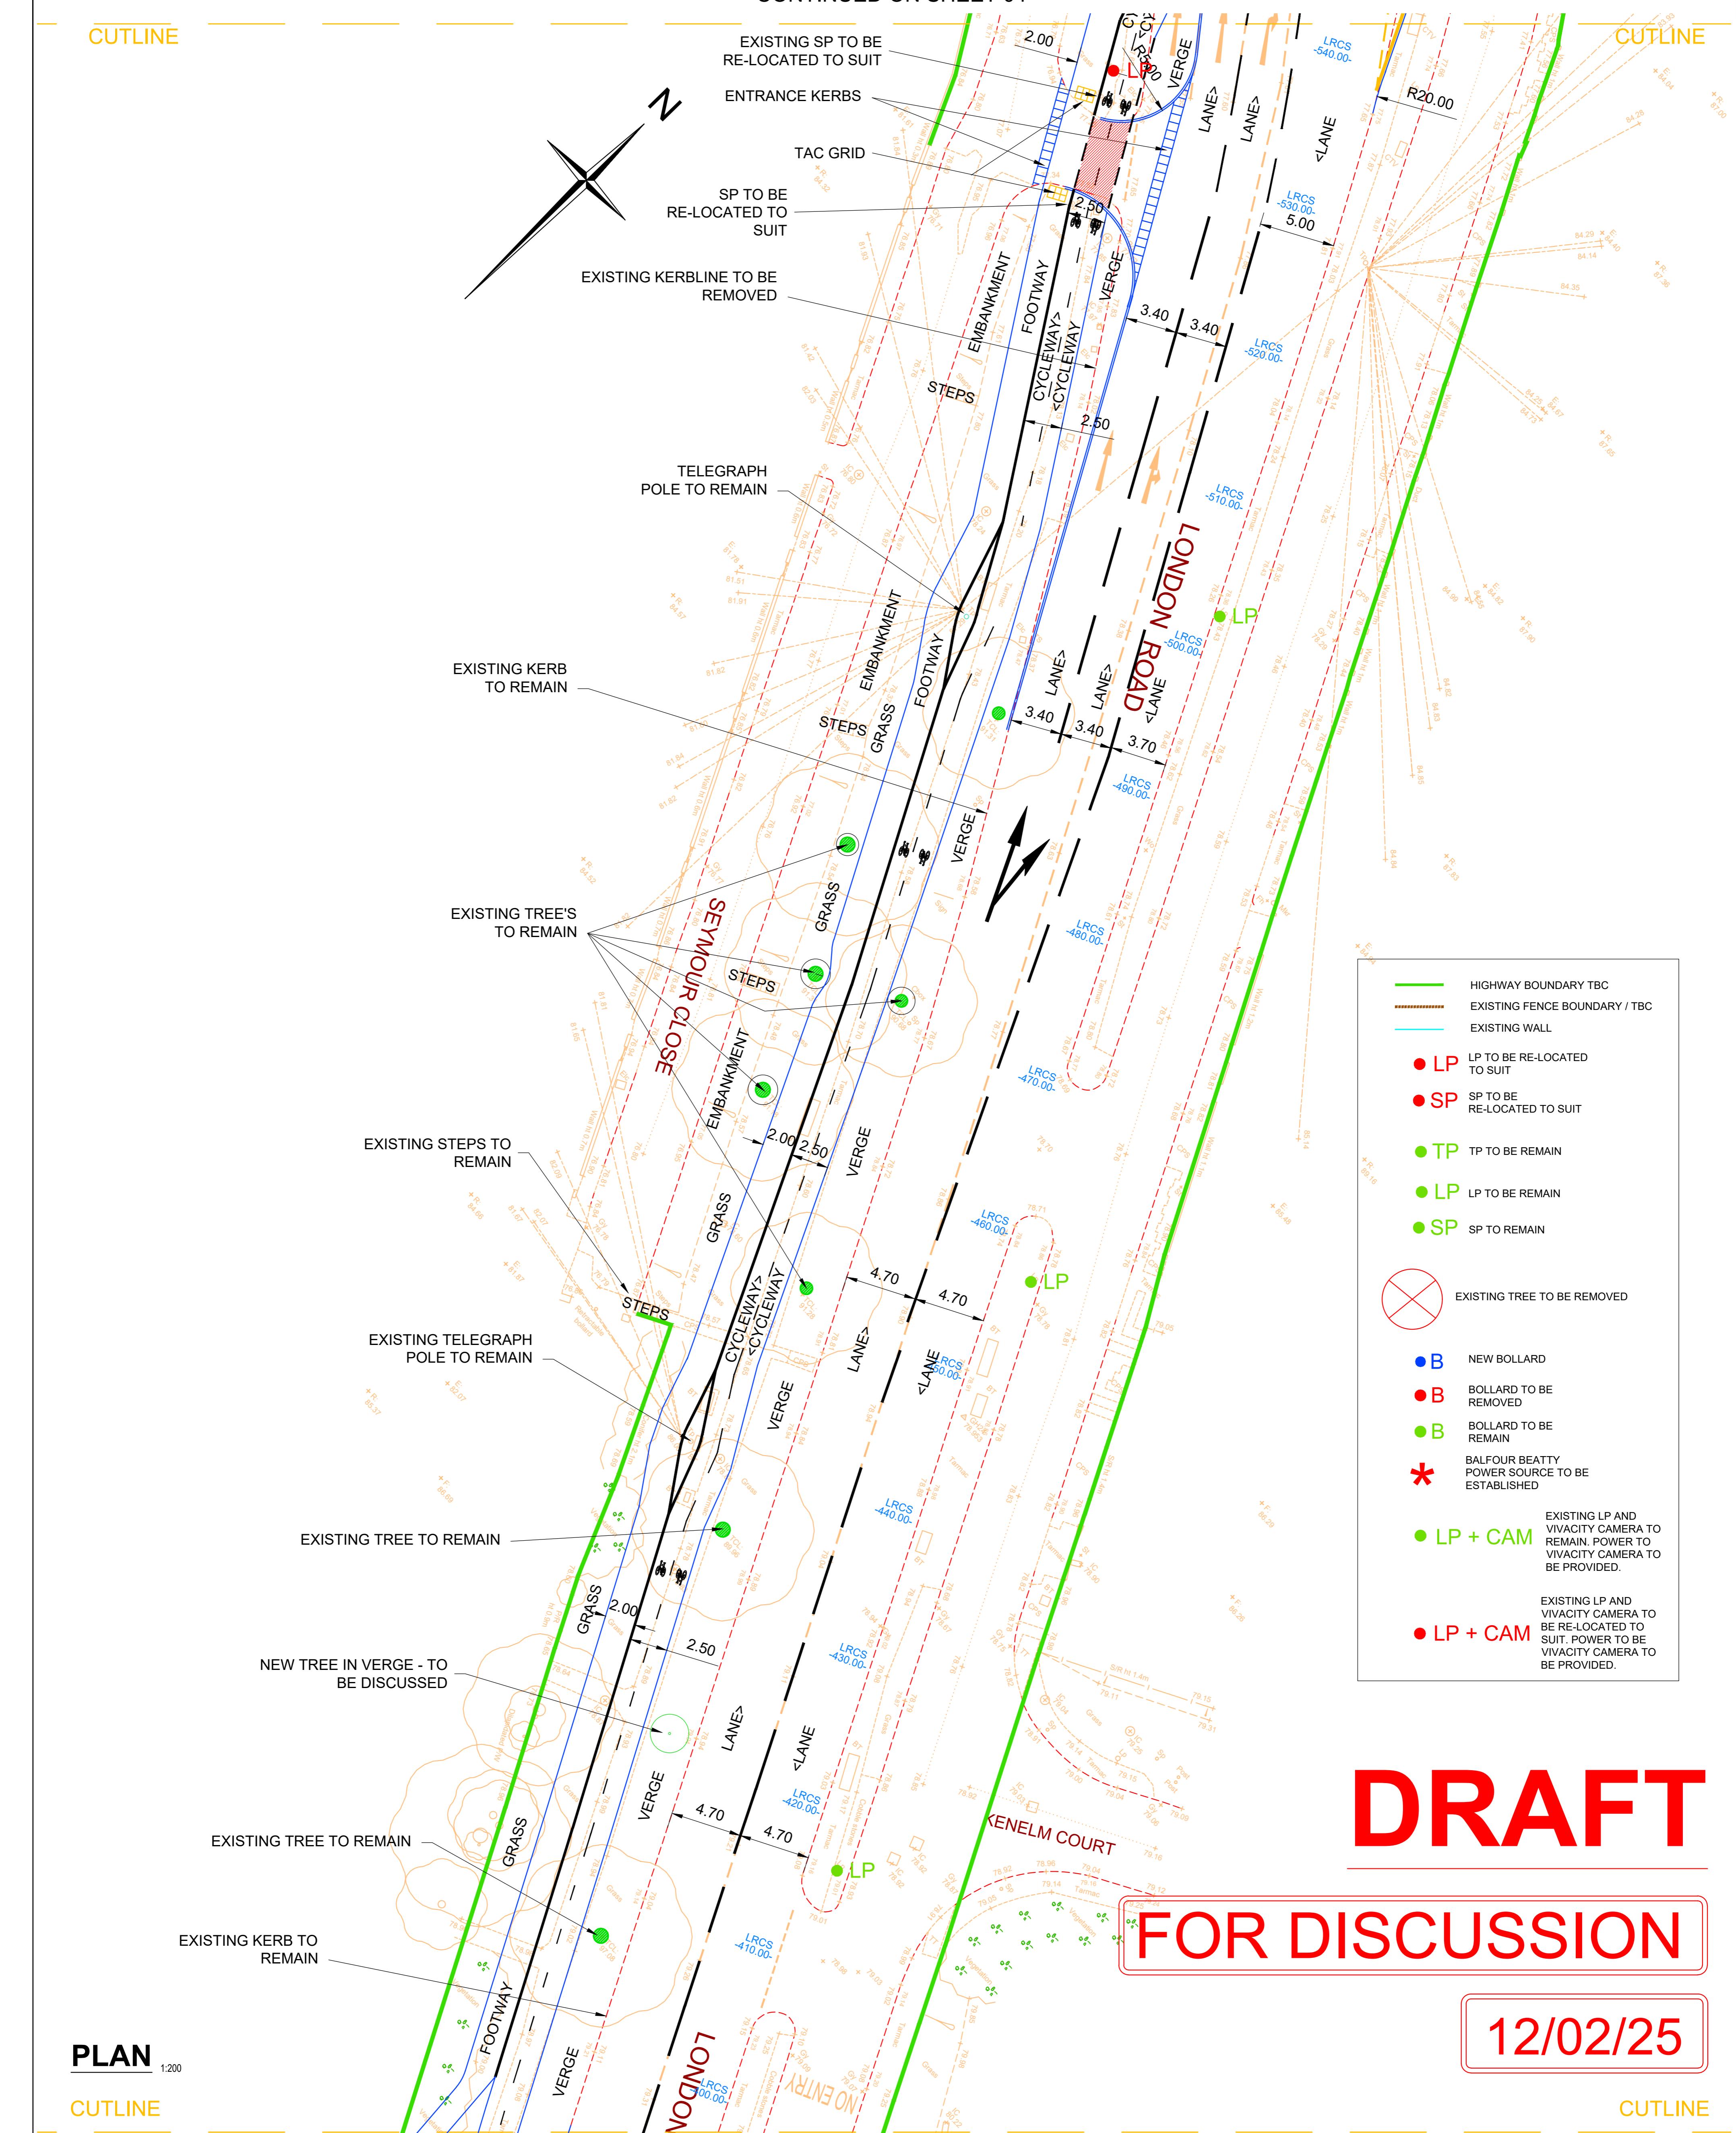

GENERAL NOTES	
1. ALL DIMENSIONS ARE IN METRES UNLESS NOTED OTHERWISE.	PRESENCE OF BURIED STATUTORY UNDERTAKERS PLANT.
2. THIS DRAWING IS TO BE READ IN CONJUNCTION WITH ALL RELEVANT DESIGN DRAWINGS, ENGINEERING DETAILS AND SPECIFICATIONS.	CONTRACTOR IS RESPONSIBLE FOR MOVING AND REPOSITIONING DETECTOR LOOPS

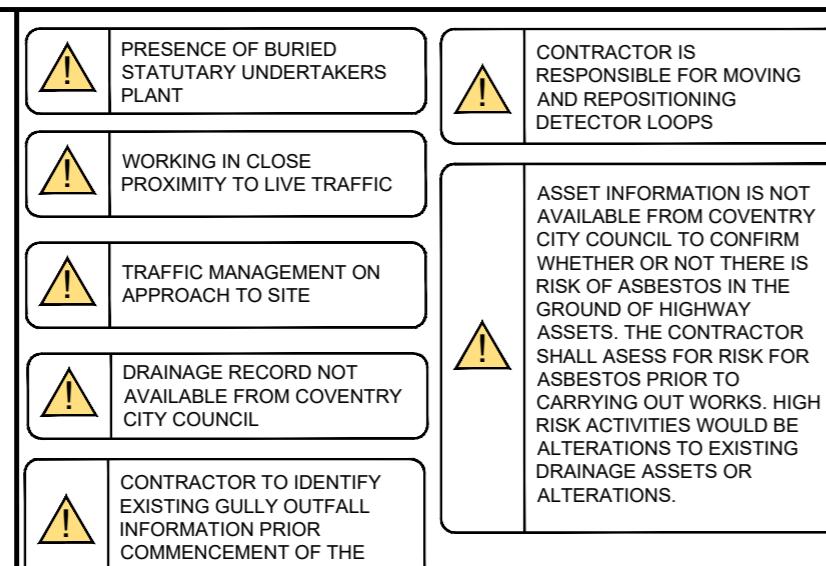

SAFETY, HEALTH AND ENVIRONMENTAL INFORMATION	
IN ADDITION TO THE HAZARDS/risks normally associated with the types of work detailed on this drawing, the following significant residual risks are identified:	
<ul style="list-style-type: none"> SERVICES - RISK OF STRIKING SERVICES UNEXPLODED ORDNANCE - RISK OF DISTURBING UNEXPLDED ORDNANCE STRUCK BY VEHICLES HIGH VOLUME OF PEDESTRIANS - RISK OF PEDESTRIANS ENTERING SITE WORK IN CLOSE PROXIMITY TO HIGH RISK ACTIVITIES IN THE TRAFFIC - RISK OF WORKERS BEING STRUCK BY VEHICLES HIGH VOLUME OF PEDESTRIANS - RISK OF PEDESTRIANS ENTERING SITE CEILERS - SUDDEN EXCAVATION COLLAPSE DEEP EXCAVATIONS FOR DRAINAGE CONDUITS DRAINAGE CONNECTIONS TO COMBINED SEWERS 	
<ul style="list-style-type: none"> SERVICES - RISK OF STRIKING SERVICES UNEXPLODED ORDNANCE - RISK OF DISTURBING UNEXPLDED ORDNANCE STRUCK BY VEHICLES HIGH VOLUME OF PEDESTRIANS - RISK OF PEDESTRIANS ENTERING SITE CEILERS - SUDDEN EXCAVATION COLLAPSE DEEP EXCAVATIONS FOR DRAINAGE CONDUITS DRAINAGE CONNECTIONS TO COMBINED SEWERS 	
<ul style="list-style-type: none"> SERVICES - RISK OF STRIKING SERVICES UNEXPLODED ORDNANCE - RISK OF DISTURBING UNEXPLDED ORDNANCE STRUCK BY VEHICLES HIGH VOLUME OF PEDESTRIANS - RISK OF PEDESTRIANS ENTERING SITE CEILERS - SUDDEN EXCAVATION COLLAPSE DEEP EXCAVATIONS FOR DRAINAGE CONDUITS DRAINAGE CONNECTIONS TO COMBINED SEWERS 	

Project Title:	COVENTRY CITY COUNCIL LONDON ROAD CYCLEWAY		
Drawing Title:	GENERAL ARRANGEMENT SHEET 05		
Scale at A1:	1:200	Status:	PRELIMINARY
Drawn:	PM 27-08-24	Checked:	SM 27-08-24
Approved: HB 27-08-24			Rev XX
Drawing Number: SK CS-HWY-LRCS-05			Rev XX




PLACE DIRECTORATE, TRANSPORT AND INFRASTRUCTURE, TRAFFIC MANAGEMENT, FLOOR 10, ONE FRIARGATE, COVENTRY, CV1 2GN

TEL: 024 7683 4333 FAX: 024 7683 1324


CUTLINE

CUTLINE

6

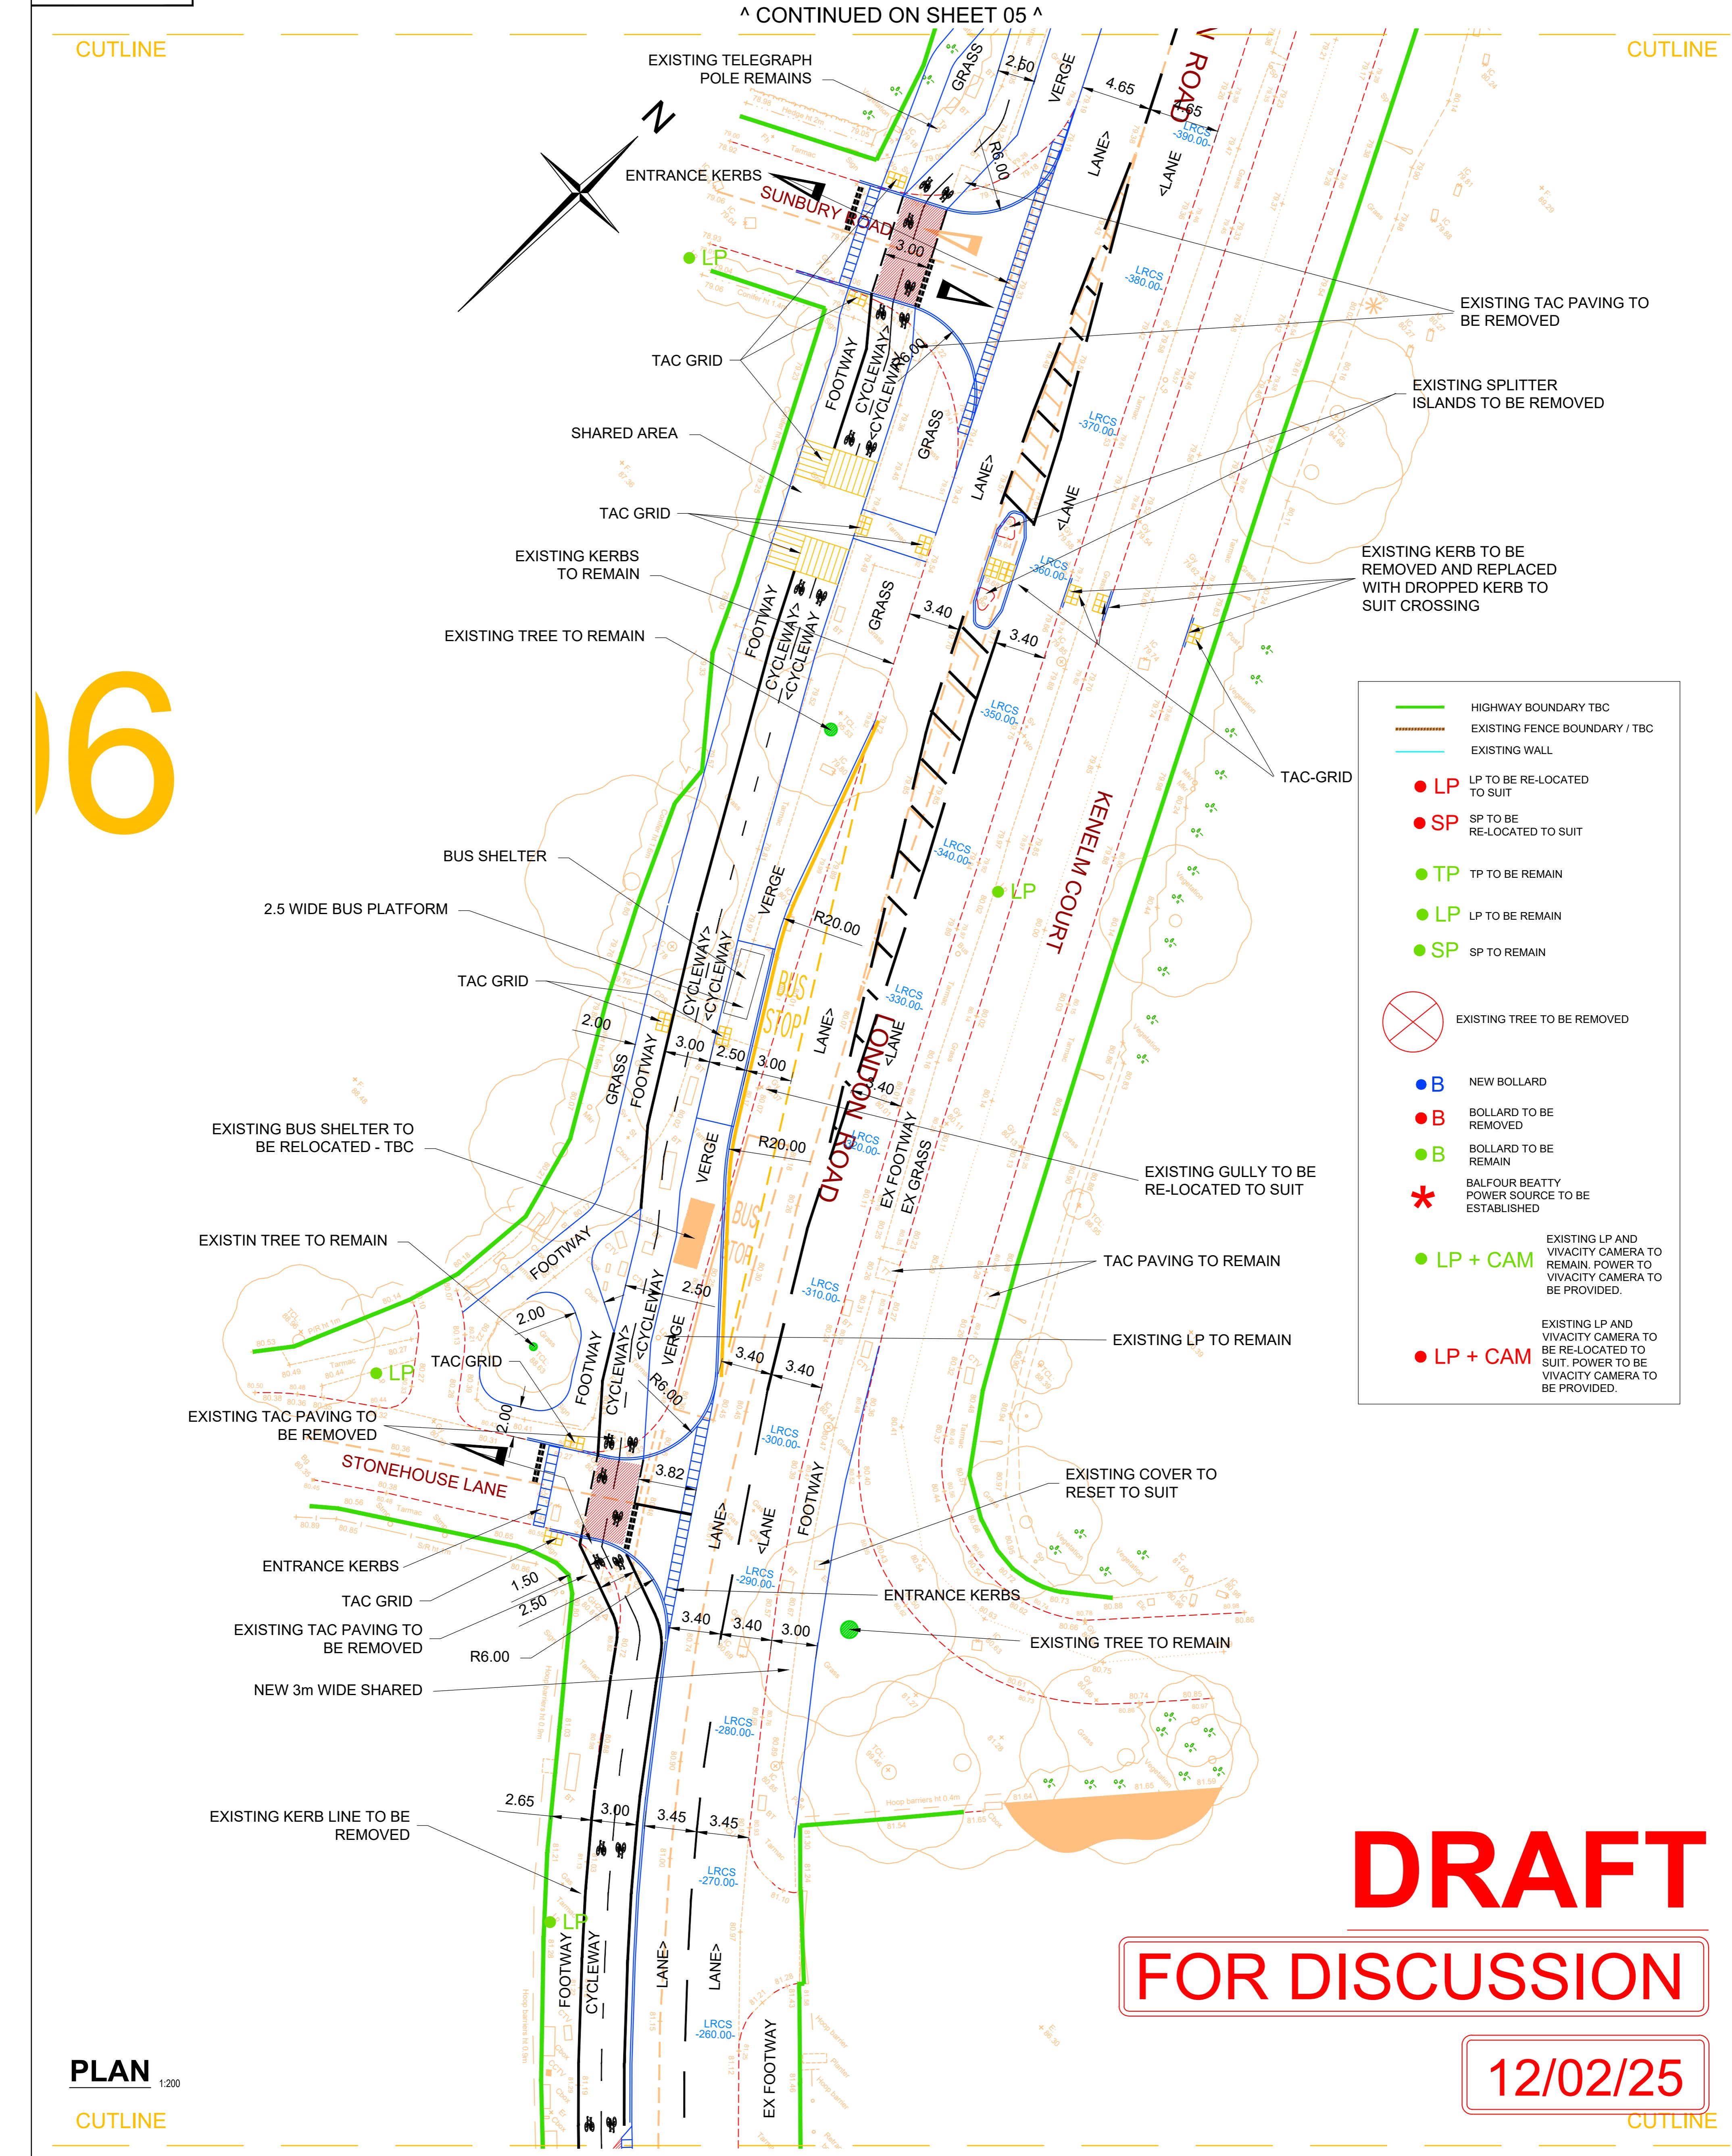

GENERAL NOTES	
1. ALL DIMENSIONS ARE IN METRES UNLESS NOTED OTHERWISE.	PRESENCE OF BURIED STATUTORY UTILITY PLANT.
2. THIS DRAWING IS TO BE READ IN CONJUNCTION WITH ALL RELEVANT DESIGN DRAWINGS, ENGINEERING DETAILS AND SPECIFICATIONS.	CONTRACTOR IS RESPONSIBLE FOR MOVING AND REPOSITIONING DETECTOR LOOPS.

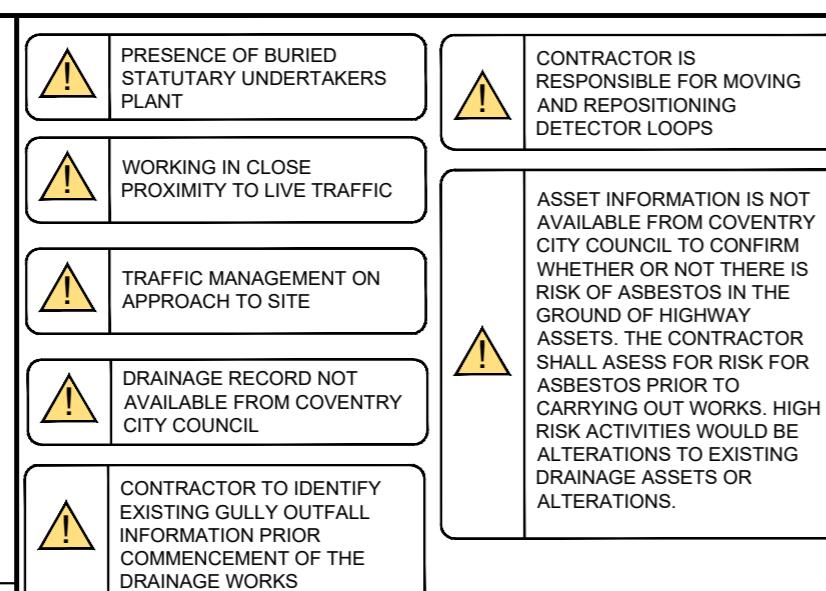

SAFETY, HEALTH AND ENVIRONMENTAL INFORMATION	
IN ADDITION TO THE HAZARDS/NRHS NORMALLY ASSOCIATED WITH THE TYPES OF WORK DENED ON THIS DRAWING, THE FOLLOWING SIGNIFICANT HAZARD EXISTS:	
• SERVICES - RISK OF STRIKING SERVICES	
• UNEXPLODED ORDNANCE - RISK OF DISTURBING UNEXPLODED ORDNANCE	
• HIGH VOLUME OF PEDESTRIANS - RISK OF PEDESTRIANS ENTERING SITE STRUCK BY VEHICLES	
• HIGH VOLUME OF VEHICLES - RISK OF PEDESTRIANS ENTERING SITE	
• WORK WITH HOT MATERIALS	
• CELLS - SUDDEN EXCAVATION COLLAPSE	
• DEEP EXCAVATIONS FOR DRAINAGE CONDUITS	
• DRAINAGE CONNECTIONS TO COMBINED SEWERS	
• SERVICES - RISK OF STRIKING SERVICES	
• UNEXPLODED ORDNANCE - RISK OF DISTURBING UNEXPLODED ORDNANCE	
• HIGH VOLUME OF PEDESTRIANS - RISK OF PEDESTRIANS ENTERING SITE	
• HIGH VOLUME OF VEHICLES - RISK OF PEDESTRIANS ENTERING SITE	
• WORK WITH HOT MATERIALS	
• CELLS - SUDDEN EXCAVATION COLLAPSE	
• DEEP EXCAVATIONS FOR DRAINAGE CONDUITS	
• DRAINAGE CONNECTIONS TO COMBINED SEWERS	

It is assumed that all works will be carried out by a competent contractor working, where appropriate, to an approved method standard.

Project Title: COVENTRY CITY COUNCIL
Drawing Title: GENERAL ARRANGEMENT SHEET 06



PLACE DIRECTORATE, TRANSPORT AND INFRASTRUCTURE, TRAFFIC MANAGEMENT, FLOOR 10, ONE FRIARATE, COVENTRY, CV1 2GN
TEL: 024 7683 4333 FAX: 024 7683 1324

Scale at 1:100 Status: PRELIMINARY

Drawn: PM 27-08-24 Checked: SM 27-08-24 Approved: HB 27-08-24

Drawing Number: SK CS-HWY-LRCS-06 Rev: XX

CUTLINE

CUTLINE

7

ROBERT CLOSE

EXISTING ACCESS TO REMAIN

EXISTING DRAINAGE DUCTS TO BE REMOVED

ENTRANCE KERBS

TAC GRID

EXISTING REFUGE TO BE REMOVED

EXISTING LP TO REMAIN

TOUCAN CROSSING

TAC GRID

EXISTING ACCESS TO REMAIN

ENTRANCE KERBS

EXISTING GULLY TO BE RE-LOCATED TO SUIT

TAC-GRID

EXISTING SP TO BE RE-LOCATED TO SUIT

ENTRANCE KERBS

EXISTING SPLITTER ISLAND TO BE REMOVED TO SUIT

EXISTING SP TO BE RE-LOCATED TO SUIT

EXISTING TAC PAVING TO REMAIN

EXISTING TAC PAVING TO BE REMOVED TO SUIT

EXISTING TAC PAVING TO BE REMOVED

EXISTING TREE TO REMAIN

IMPROVED WIDENED FOOTWAY

EXISTING LP AND VIVACITY CAMERA TO REMAIN.

FOR DIS

DRAFT

FOR DISCUSSION

12/02/25



PLAN

CUTLINE

• CONTINUED ON SHEET 08 •

GENERAL NOTES

1. ALL DIMENSIONS ARE IN METRES UNLESS NOTED OTHERWISE.
2. THIS DRAWING IS TO BE READ IN CONJUNCTION WITH ALL RELEVANT DESIGN DRAWINGS, ENGINEERING DETAILS AND SPECIFICATIONS.

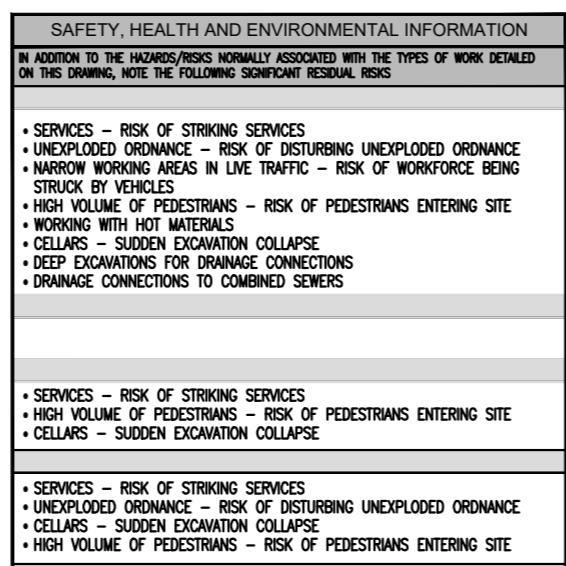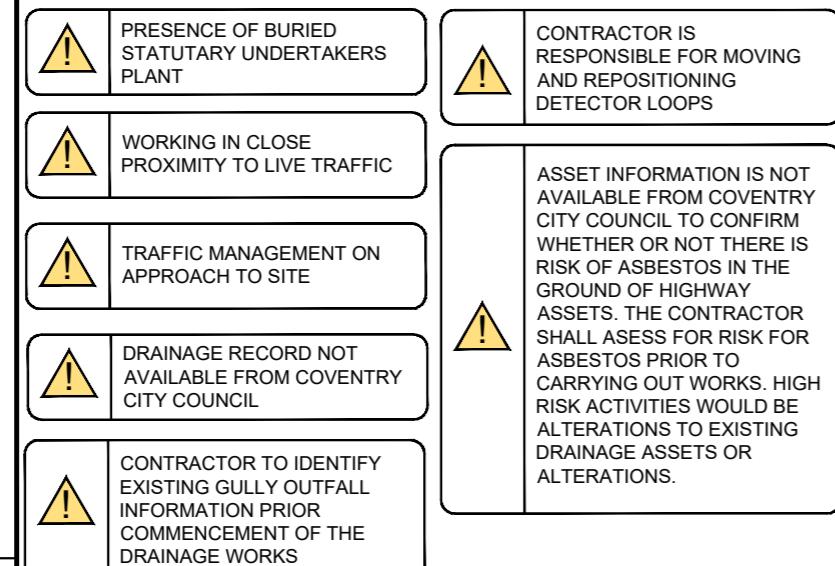

Project Title:

COVENTRY CITY COUNCIL LONDON ROAD CYCLEWAY

Drawing Title:


GENERAL ARRANGEMENT SHEET 07



PLACE DIRECTORATE, TRANSPORT AND INFRASTRUCTURE, TRAFFIC
MANAGEMENT, FLOOR 10, ONE FRIARGATE, COVENTRY, CV1 2GN
TEL: 024 7683 4333 FAX: 024 7683 1324


Scale at A1: 1:200	Status: PRELIMINARY
Drawn:	Checked: Approved:

PM 27-08-24	AM 27-08-24	RD 27-08-24
Drawing Number:	SK CS HWY 1 PCS 07	

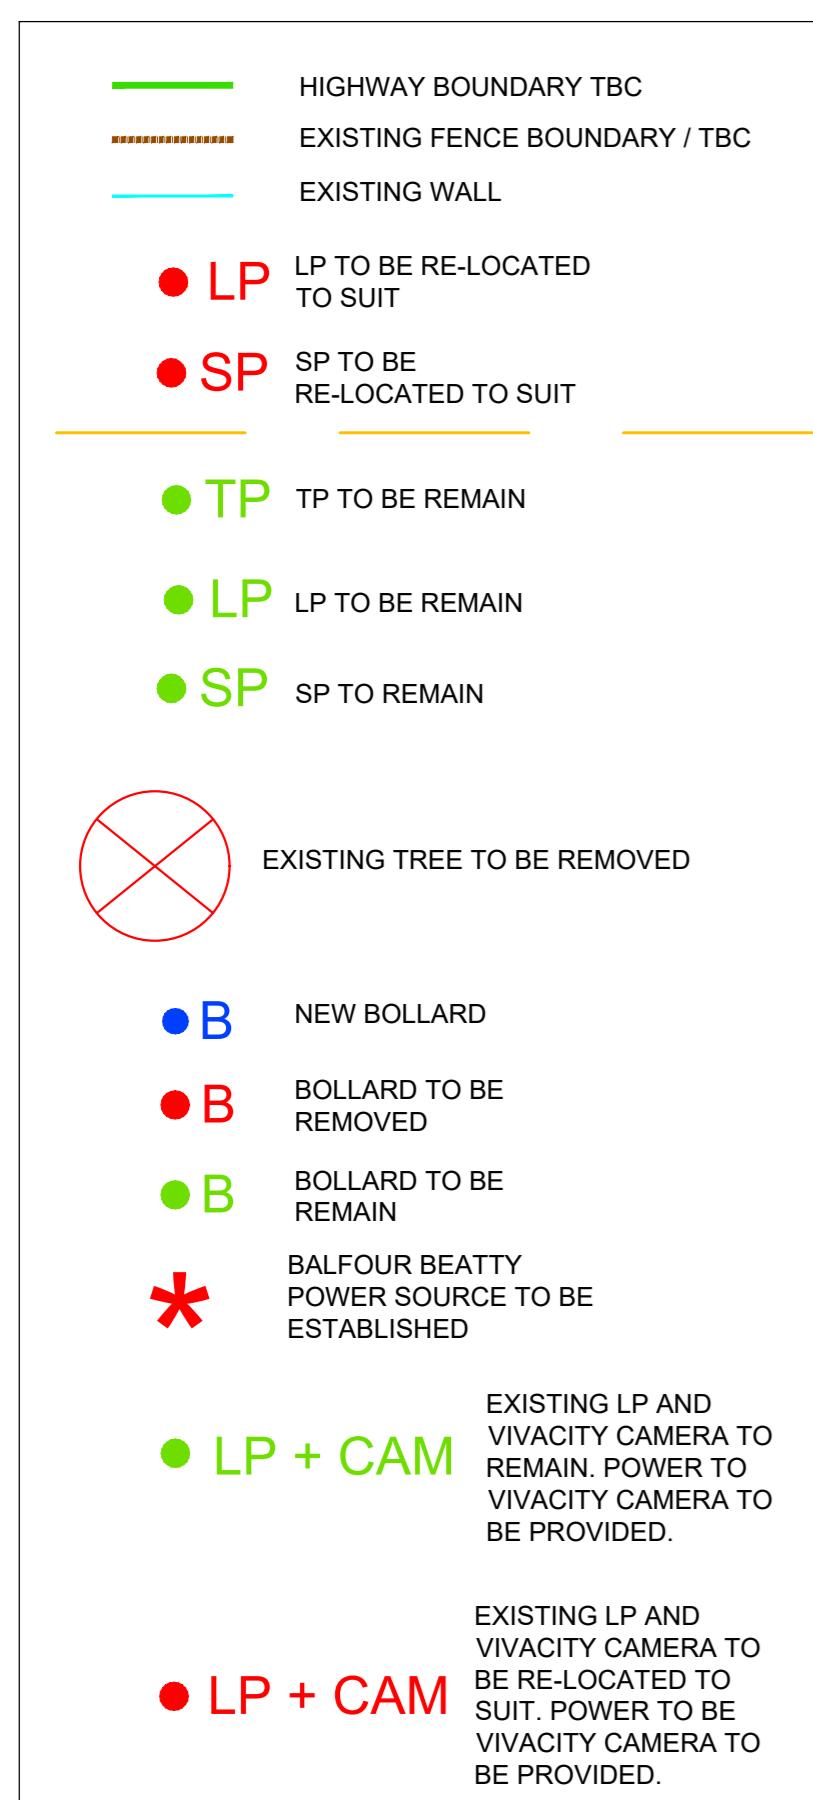

CUTLINE

CUTLINE

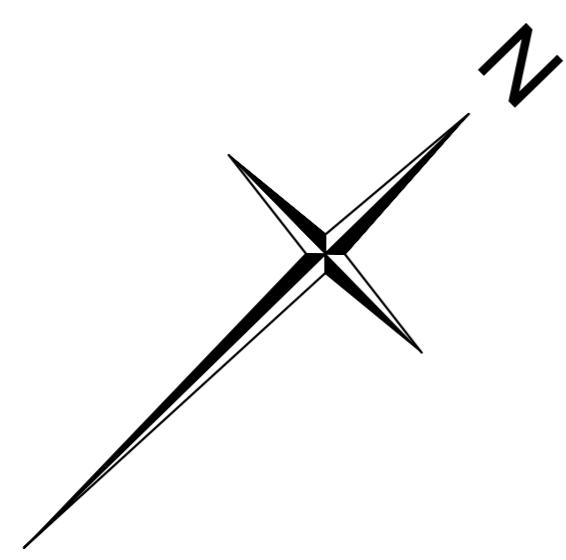

SET 08

EXISTING BUSHES TO BE TRIMMED BACK

LONDON ROAD

MONTGOMERY CLOSE

DRAFT

FOR DISCUSSION



PLAN 1:200

12/02/25

CUTLINE

GENERAL NOTES

- ALL DIMENSIONS ARE IN METRES UNLESS NOTED OTHERWISE.
- THIS DRAWING IS TO BE READ IN CONJUNCTION WITH ALL RELEVANT DESIGN DRAWINGS, ENGINEERING DETAILS AND SPECIFICATIONS.

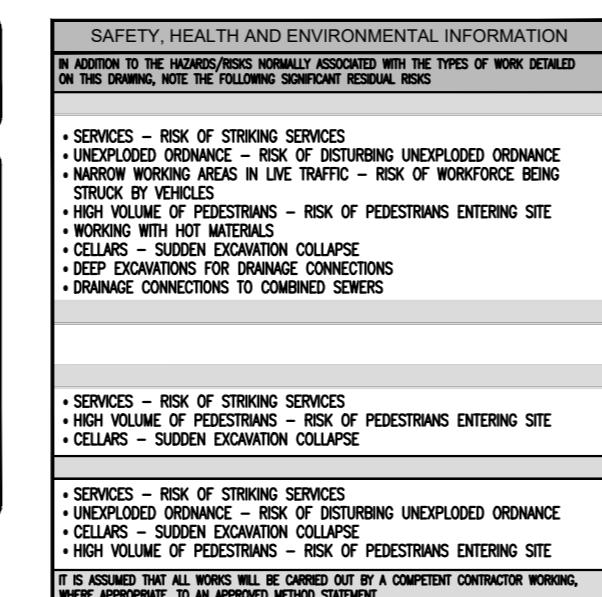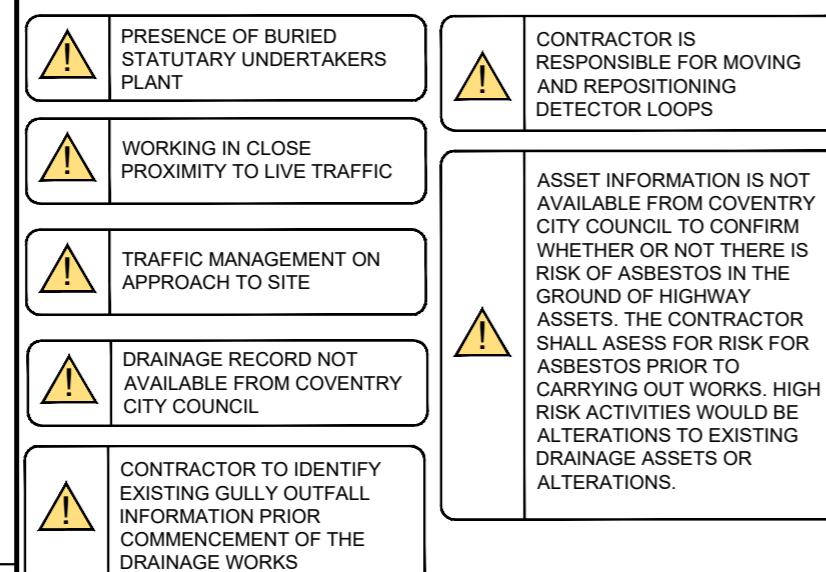

Project Title: COVENTRY CITY COUNCIL LONDON ROAD CYCLEWAY

Drawing Title: GENERAL ARRANGEMENT SHEET 08



PLACE DIRECTORATE, TRANSPORT AND INFRASTRUCTURE, TRAFFIC MANAGEMENT, FLOOR 10, ONE FRIARGATE, COVENTRY, CV1 2GN
TEL: 024 7683 4333 FAX: 024 7683 1324

Scale at 1:1200 Status: PRELIMINARY

Drawn: PM 27-08-24 Checked: SM 27-08-24 Approved: HB 27-08-24

Drawing Number: SK CS-HWY-LRCS-08 Rev: XX