


Ref: Z:\Design\DC\CADTEAM\new-cans\WA107003A1
Plot date: Jul 03, 2009 - 2:32pm
File name: SiteLocation.dwg
Copyright Enviro Ltd.

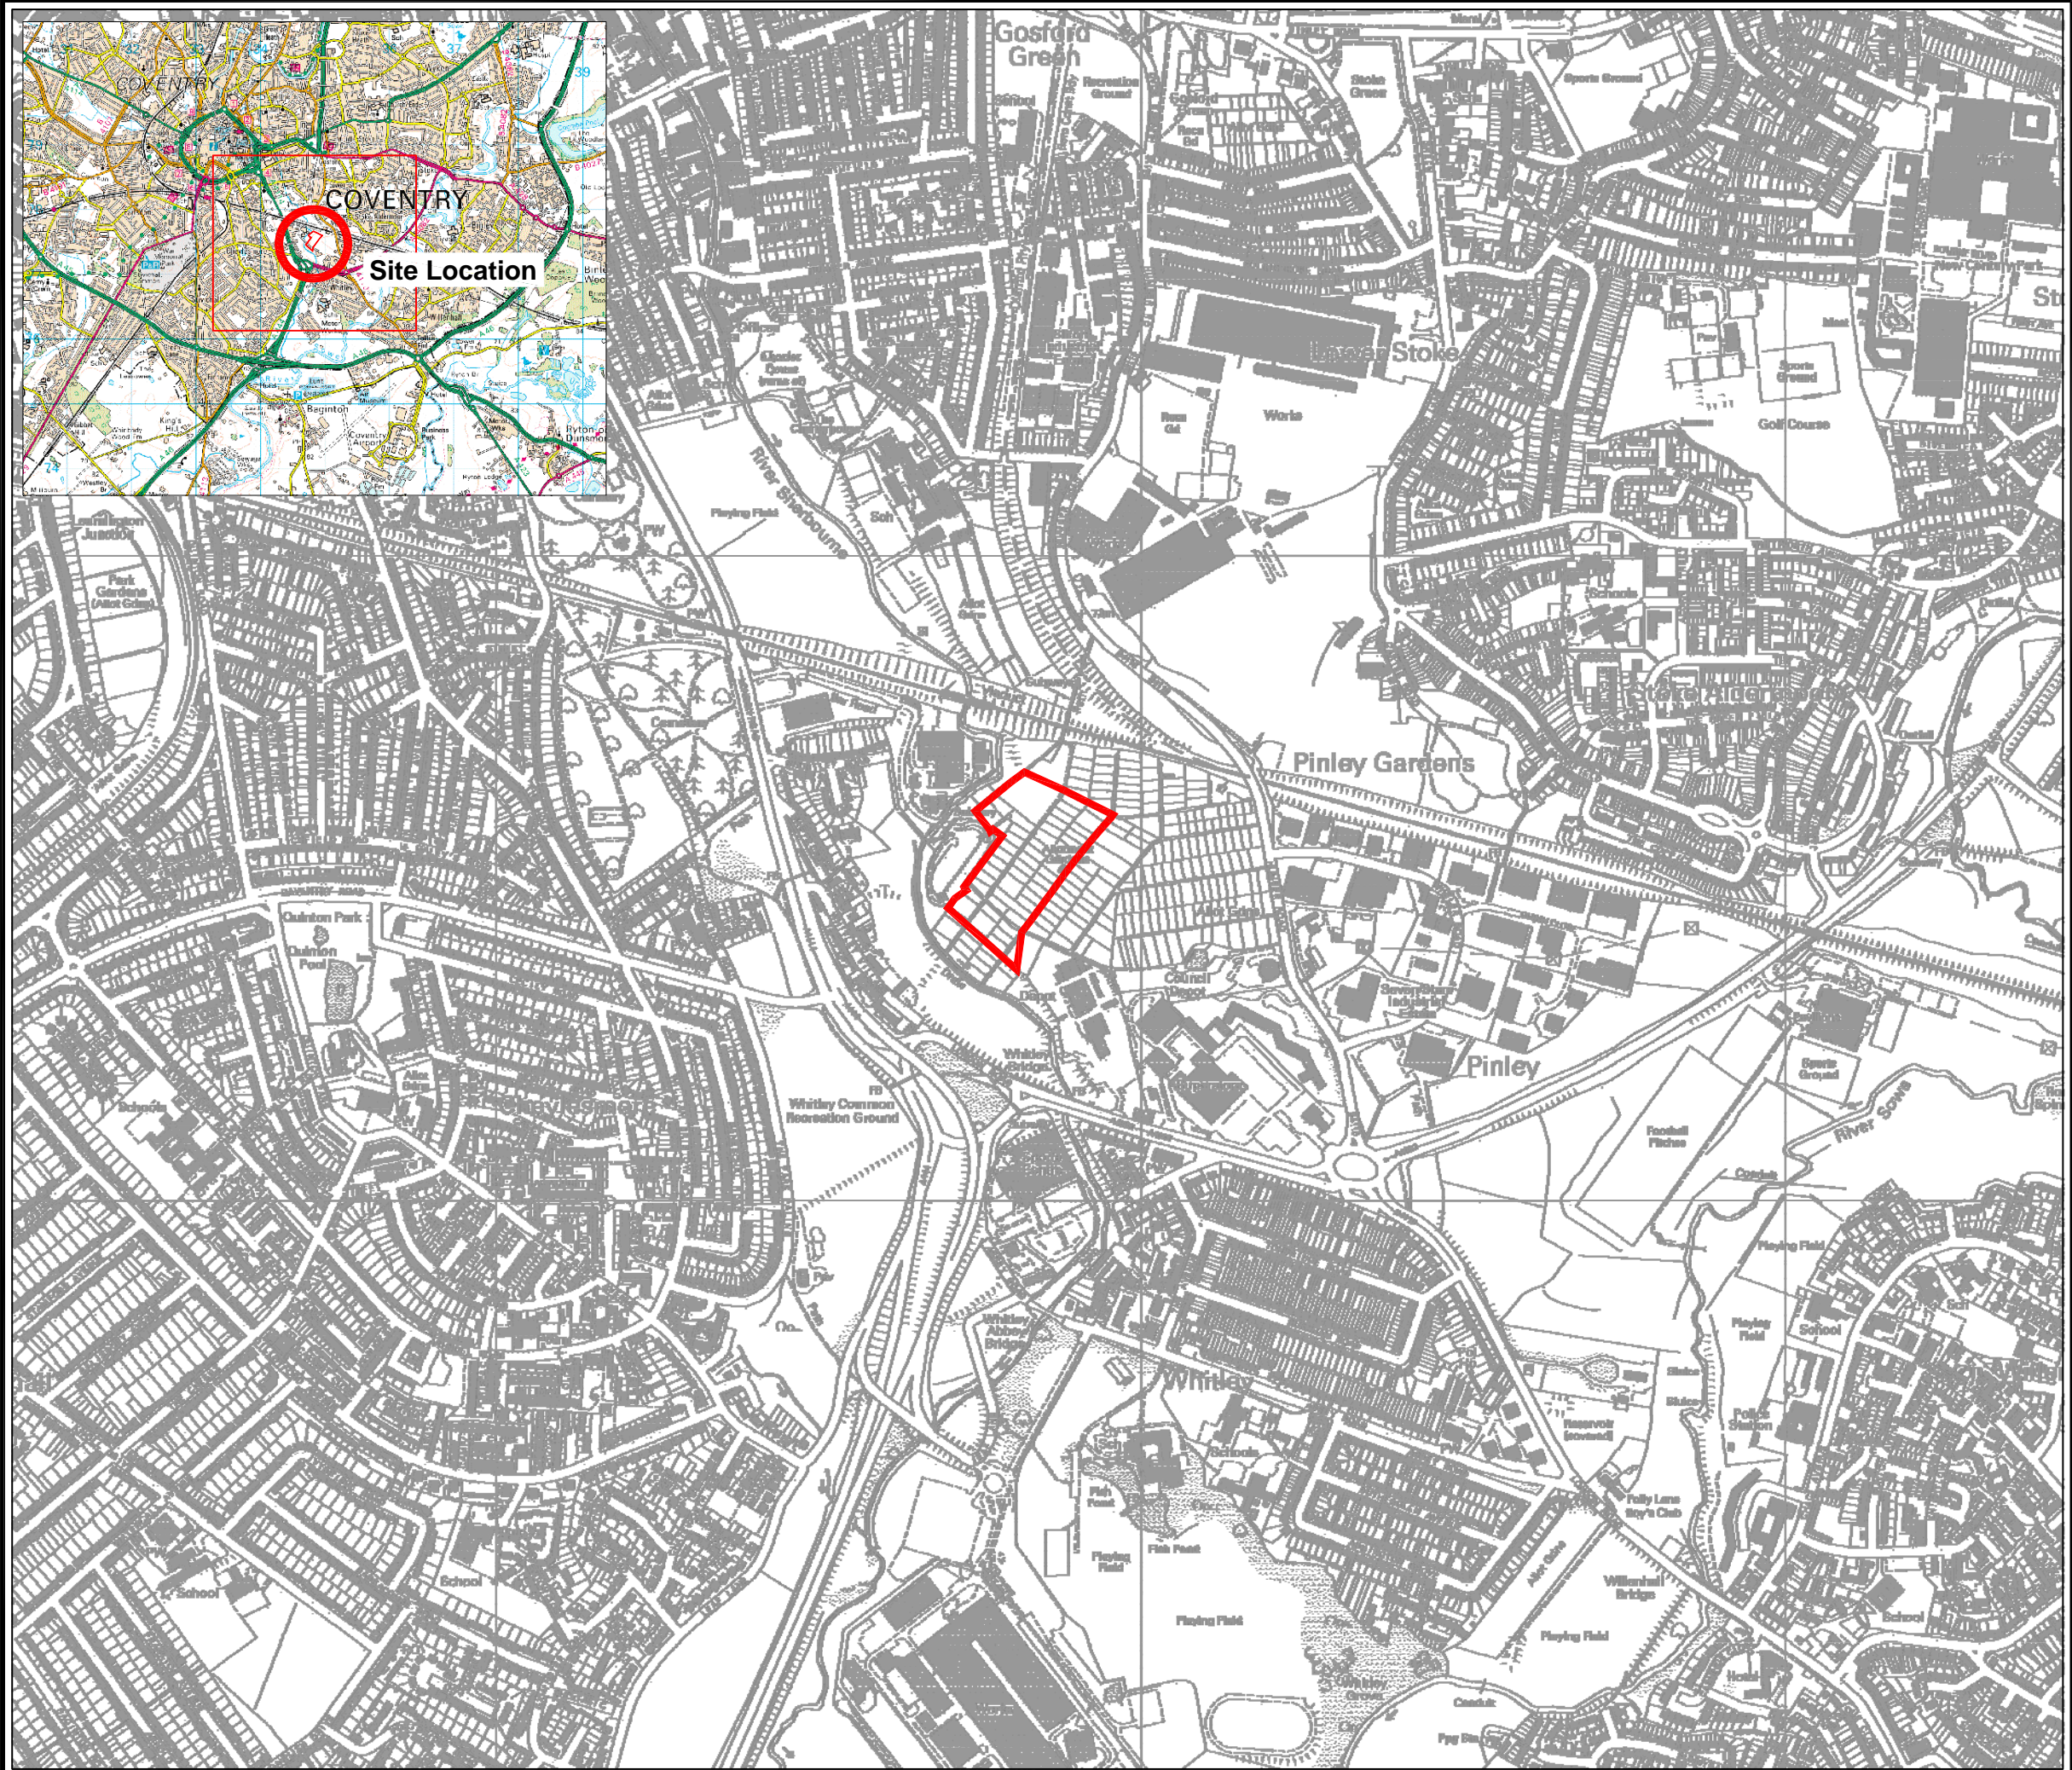

KEY:

REV.	DESCRIPTION	DATE

Project Transform
Transforming waste into resources

PROPOSED EFW AT
LONDON ROAD, COVENTRY

FIGURE 1
SITE LOCATION

SCALE	1:10,000	CAN	WA1070003
CONTENT	MDF	DRAWN	MDF
CHECKED		DATE	JUNE 09

