


Sports Facility

**Proposed No Left Turn into
TREHERNE ROAD from
BURNABY ROAD**

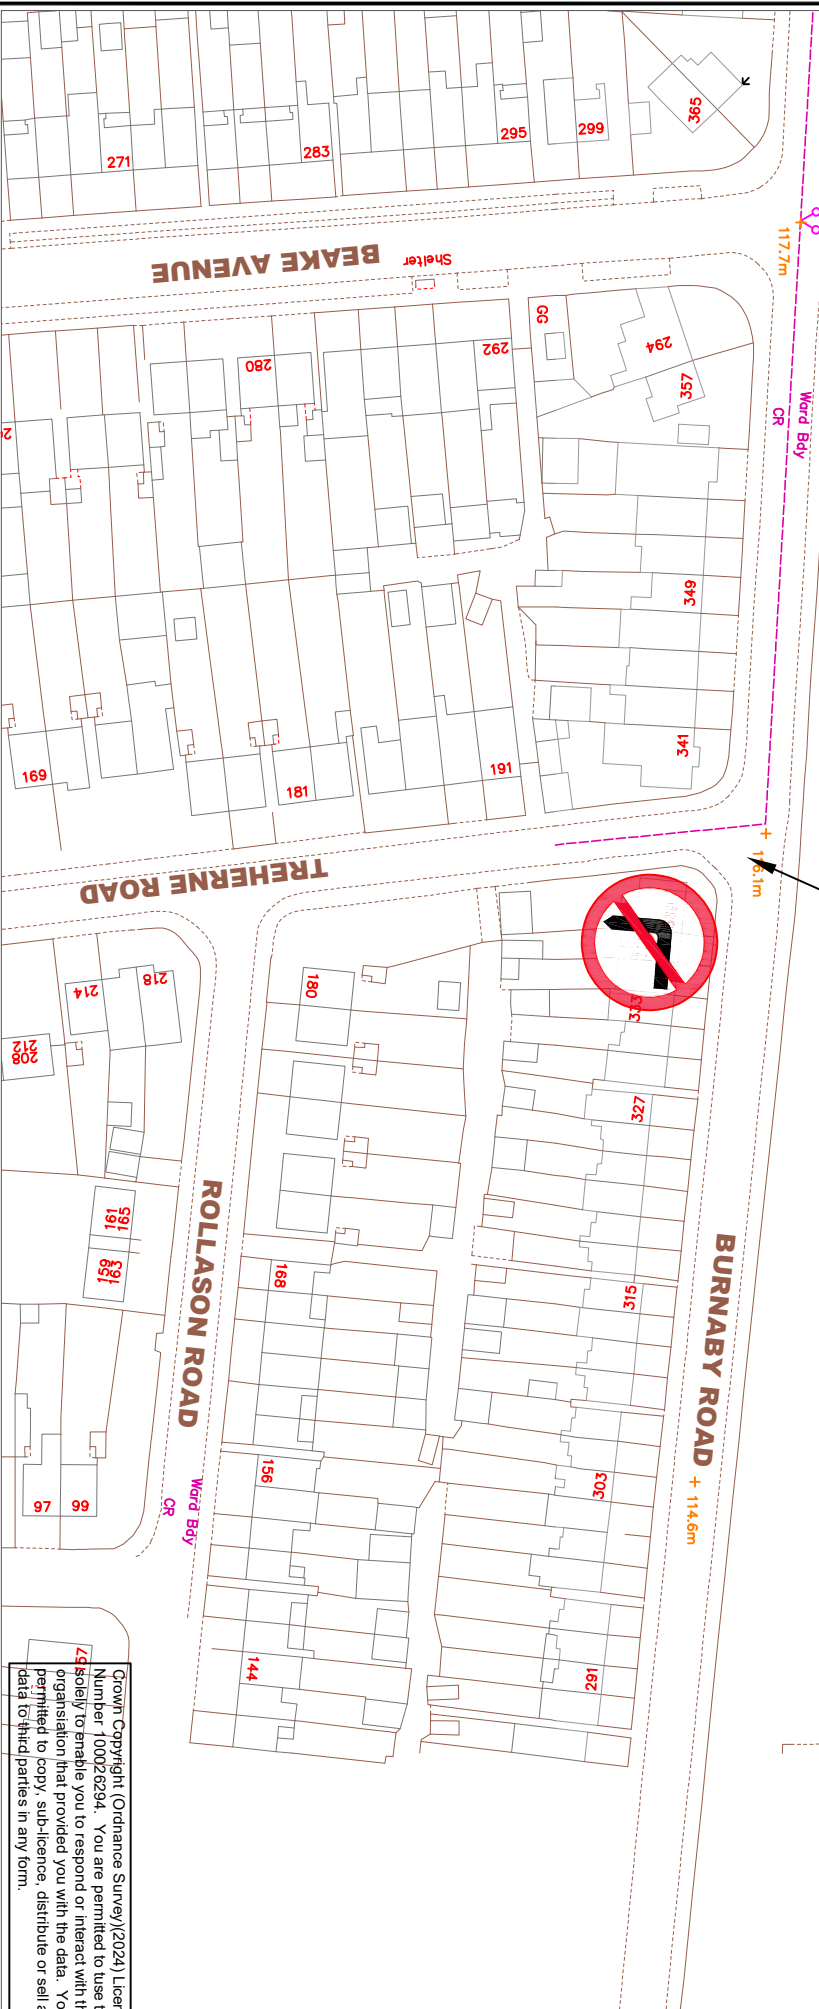

Crown Copyright (Ordnance Survey)(2024) Licence Number 100026294. You are permitted to use this data solely to enable you to respond or interact with the organisation that provided you with the data. You are not permitted to copy, sub-licence, distribute or sell any of this data to third parties in any form.

Project Title:

Treherne Road, Radford

Traffic Regulation Order

Drawing Title:

Location Plan

Proposed No Left Turn



Coventry City Council

PLACE DIRECTORATE, TRANSPORT AND INFRASTRUCTURE,
TRAFFIC MANAGEMENT, FLOOR 8, ONE FRIARGATE,
COVENTRY, CV1 2GN
TEL: 024 7683 4333 FAX: 024 7683 1324

Scale at A4:

Status:

NTS

n/a

Drawn: _____

Checked:	CA
----------	----

Approved: _____

2 Oct 24

16 Oct 2024

XX/XX/202X

Drawing Number:

TRS/Treherne/003

Rev

Rev.	Date	Description	Drawn	Checked	Approved