


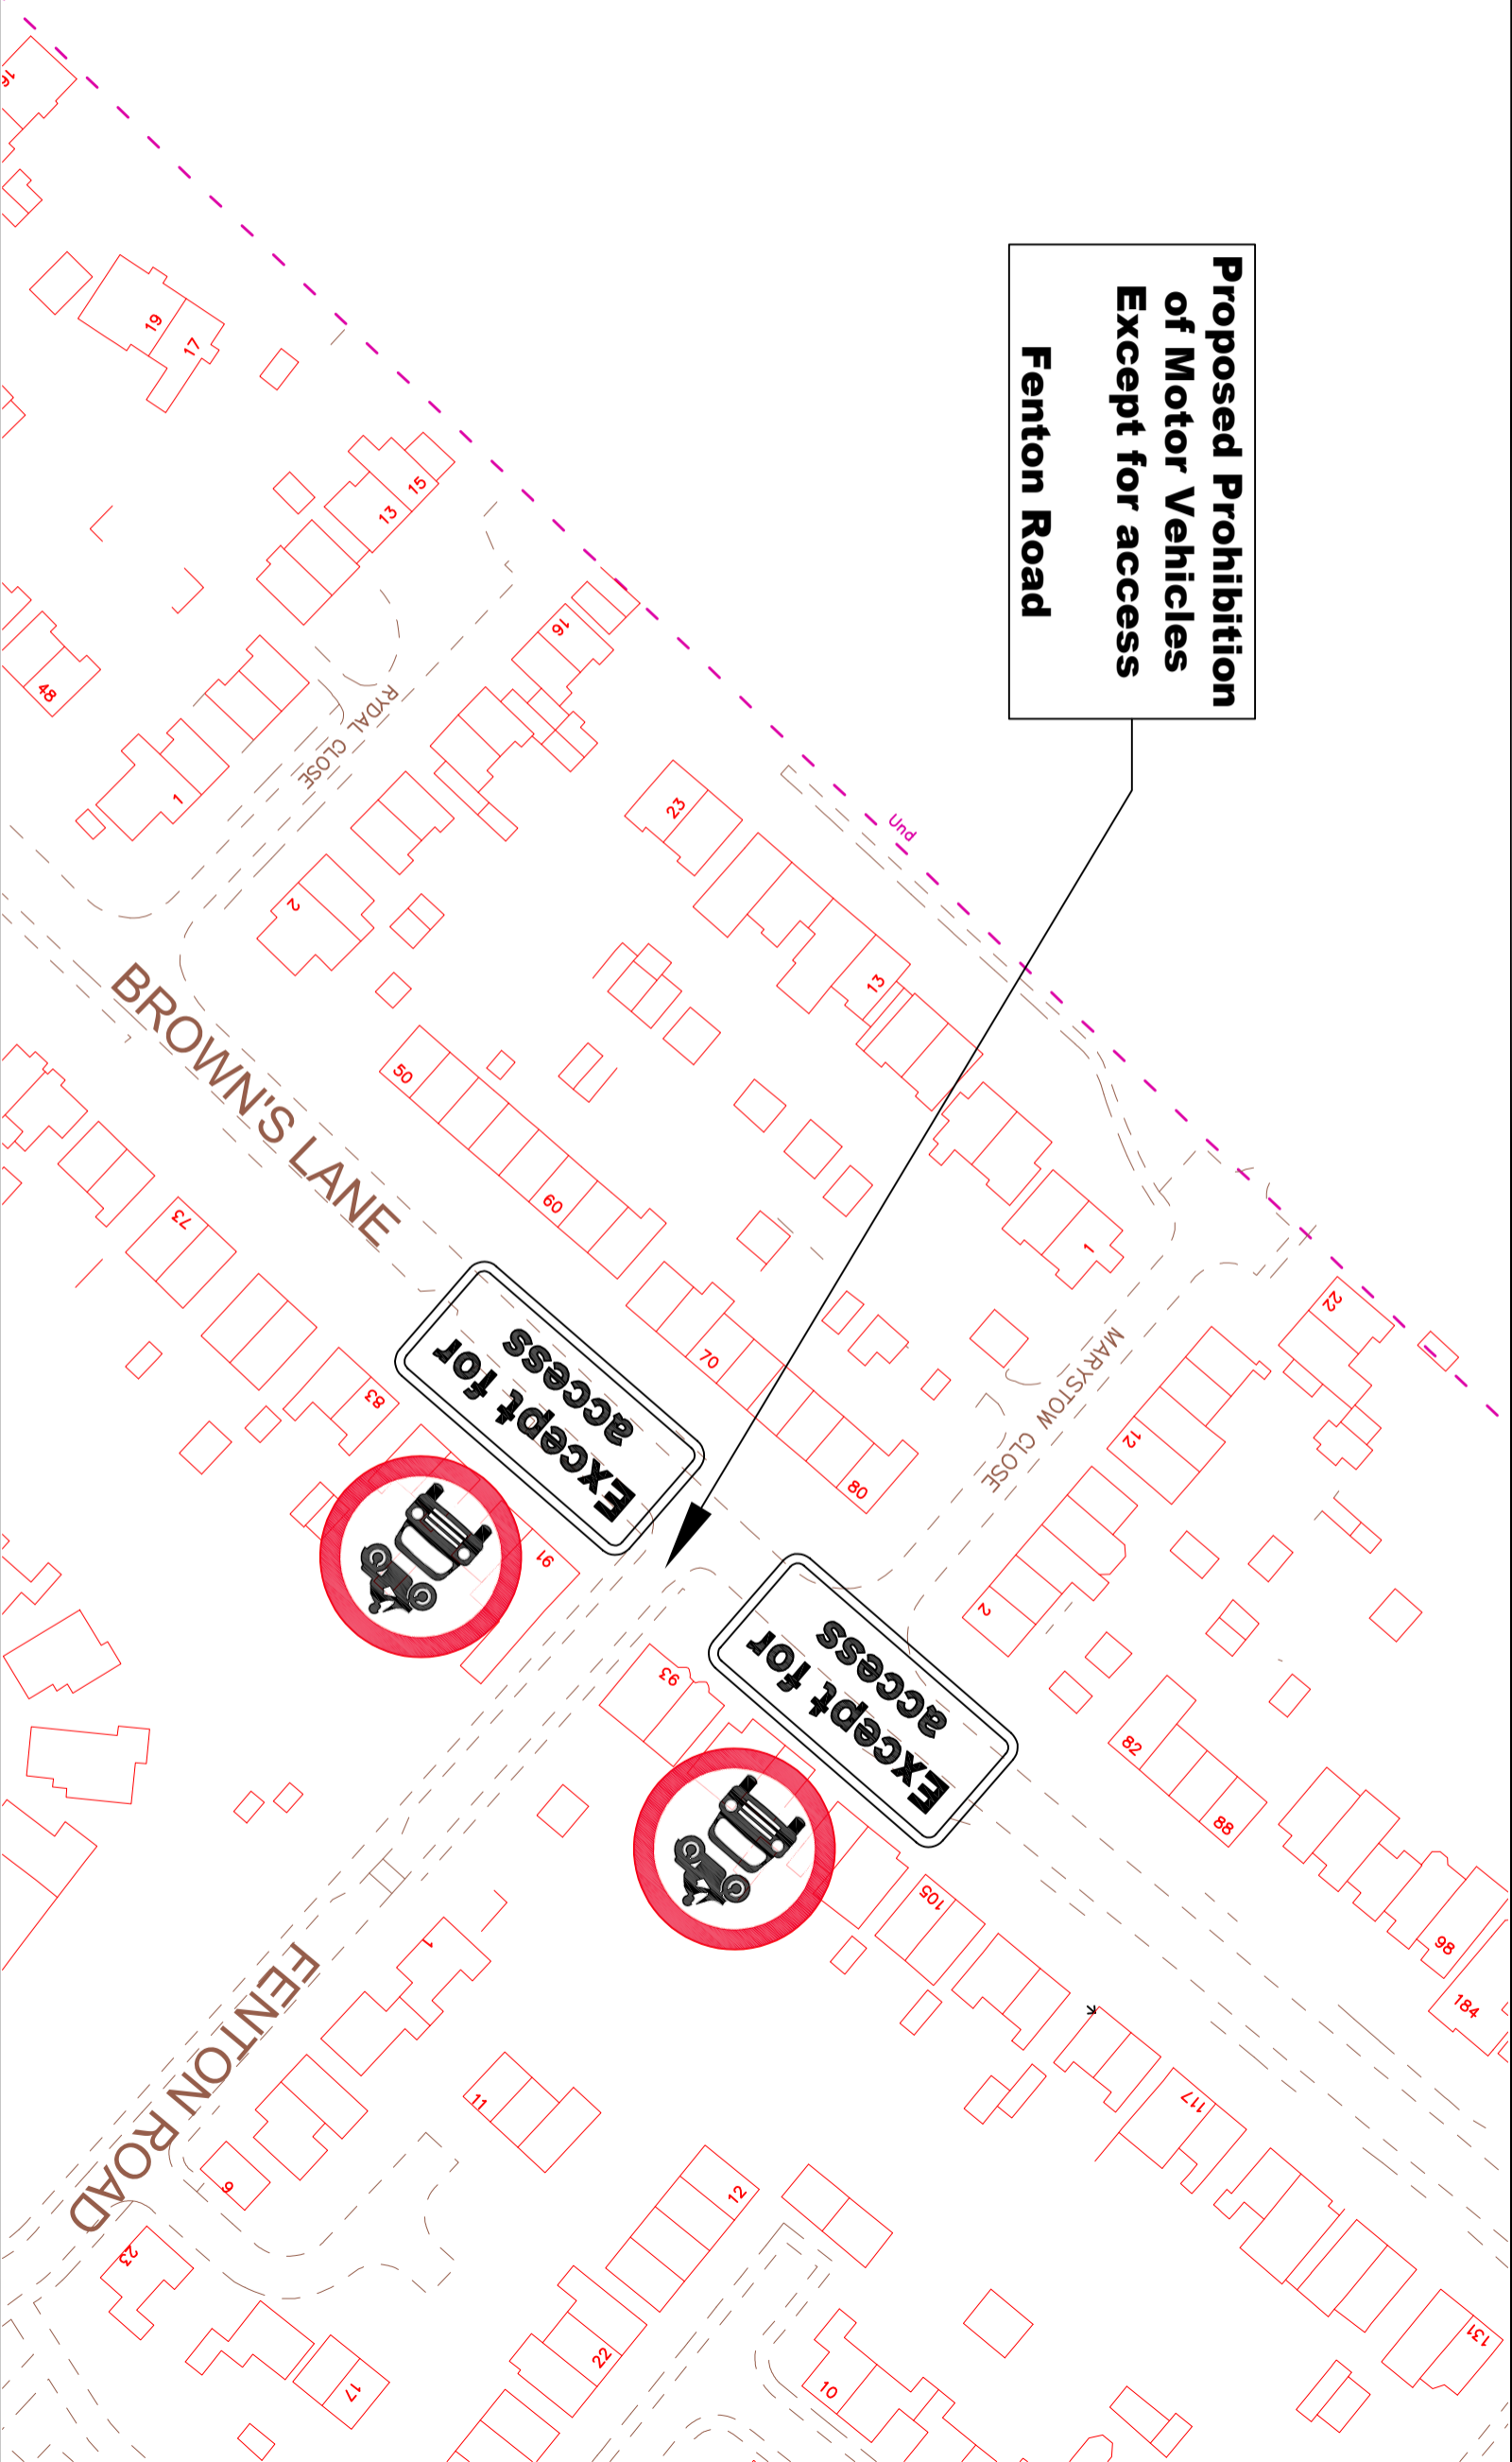

**Proposed Prohibition  
of Motor Vehicles  
Except for access  
Fenton Road**



**Project Title:**  
Fenton Road, Bablake  
Traffic Regulation Order - Prohibition of  
Driving

**Drawing Title:**  
Location Plan

  
Coventry City Council  
PLACE DIRECTORATE, TRANSPORT AND INFRASTRUCTURE, TRAFFIC  
MANAGEMENT, FLOOR 8, ONE FRIARGATE, COVENTRY, CV1 2GN  
TEL: 024 7697 6417 FAX: 024 7683 1324

Scale at A3:  
NTS  
Status: n/a

Drawn: RE 17 Oct 2024	Checked: CA 12 Nov 2024	Approved: XX XX/XX/2024X
-----------------------------	-------------------------------	--------------------------------

Drawing Number:  
**TRRS/TRO/Fenton/001**

Rev	Date	Description	Drawn	Checked	Approved
1					