


Do Not Scale This Drawing

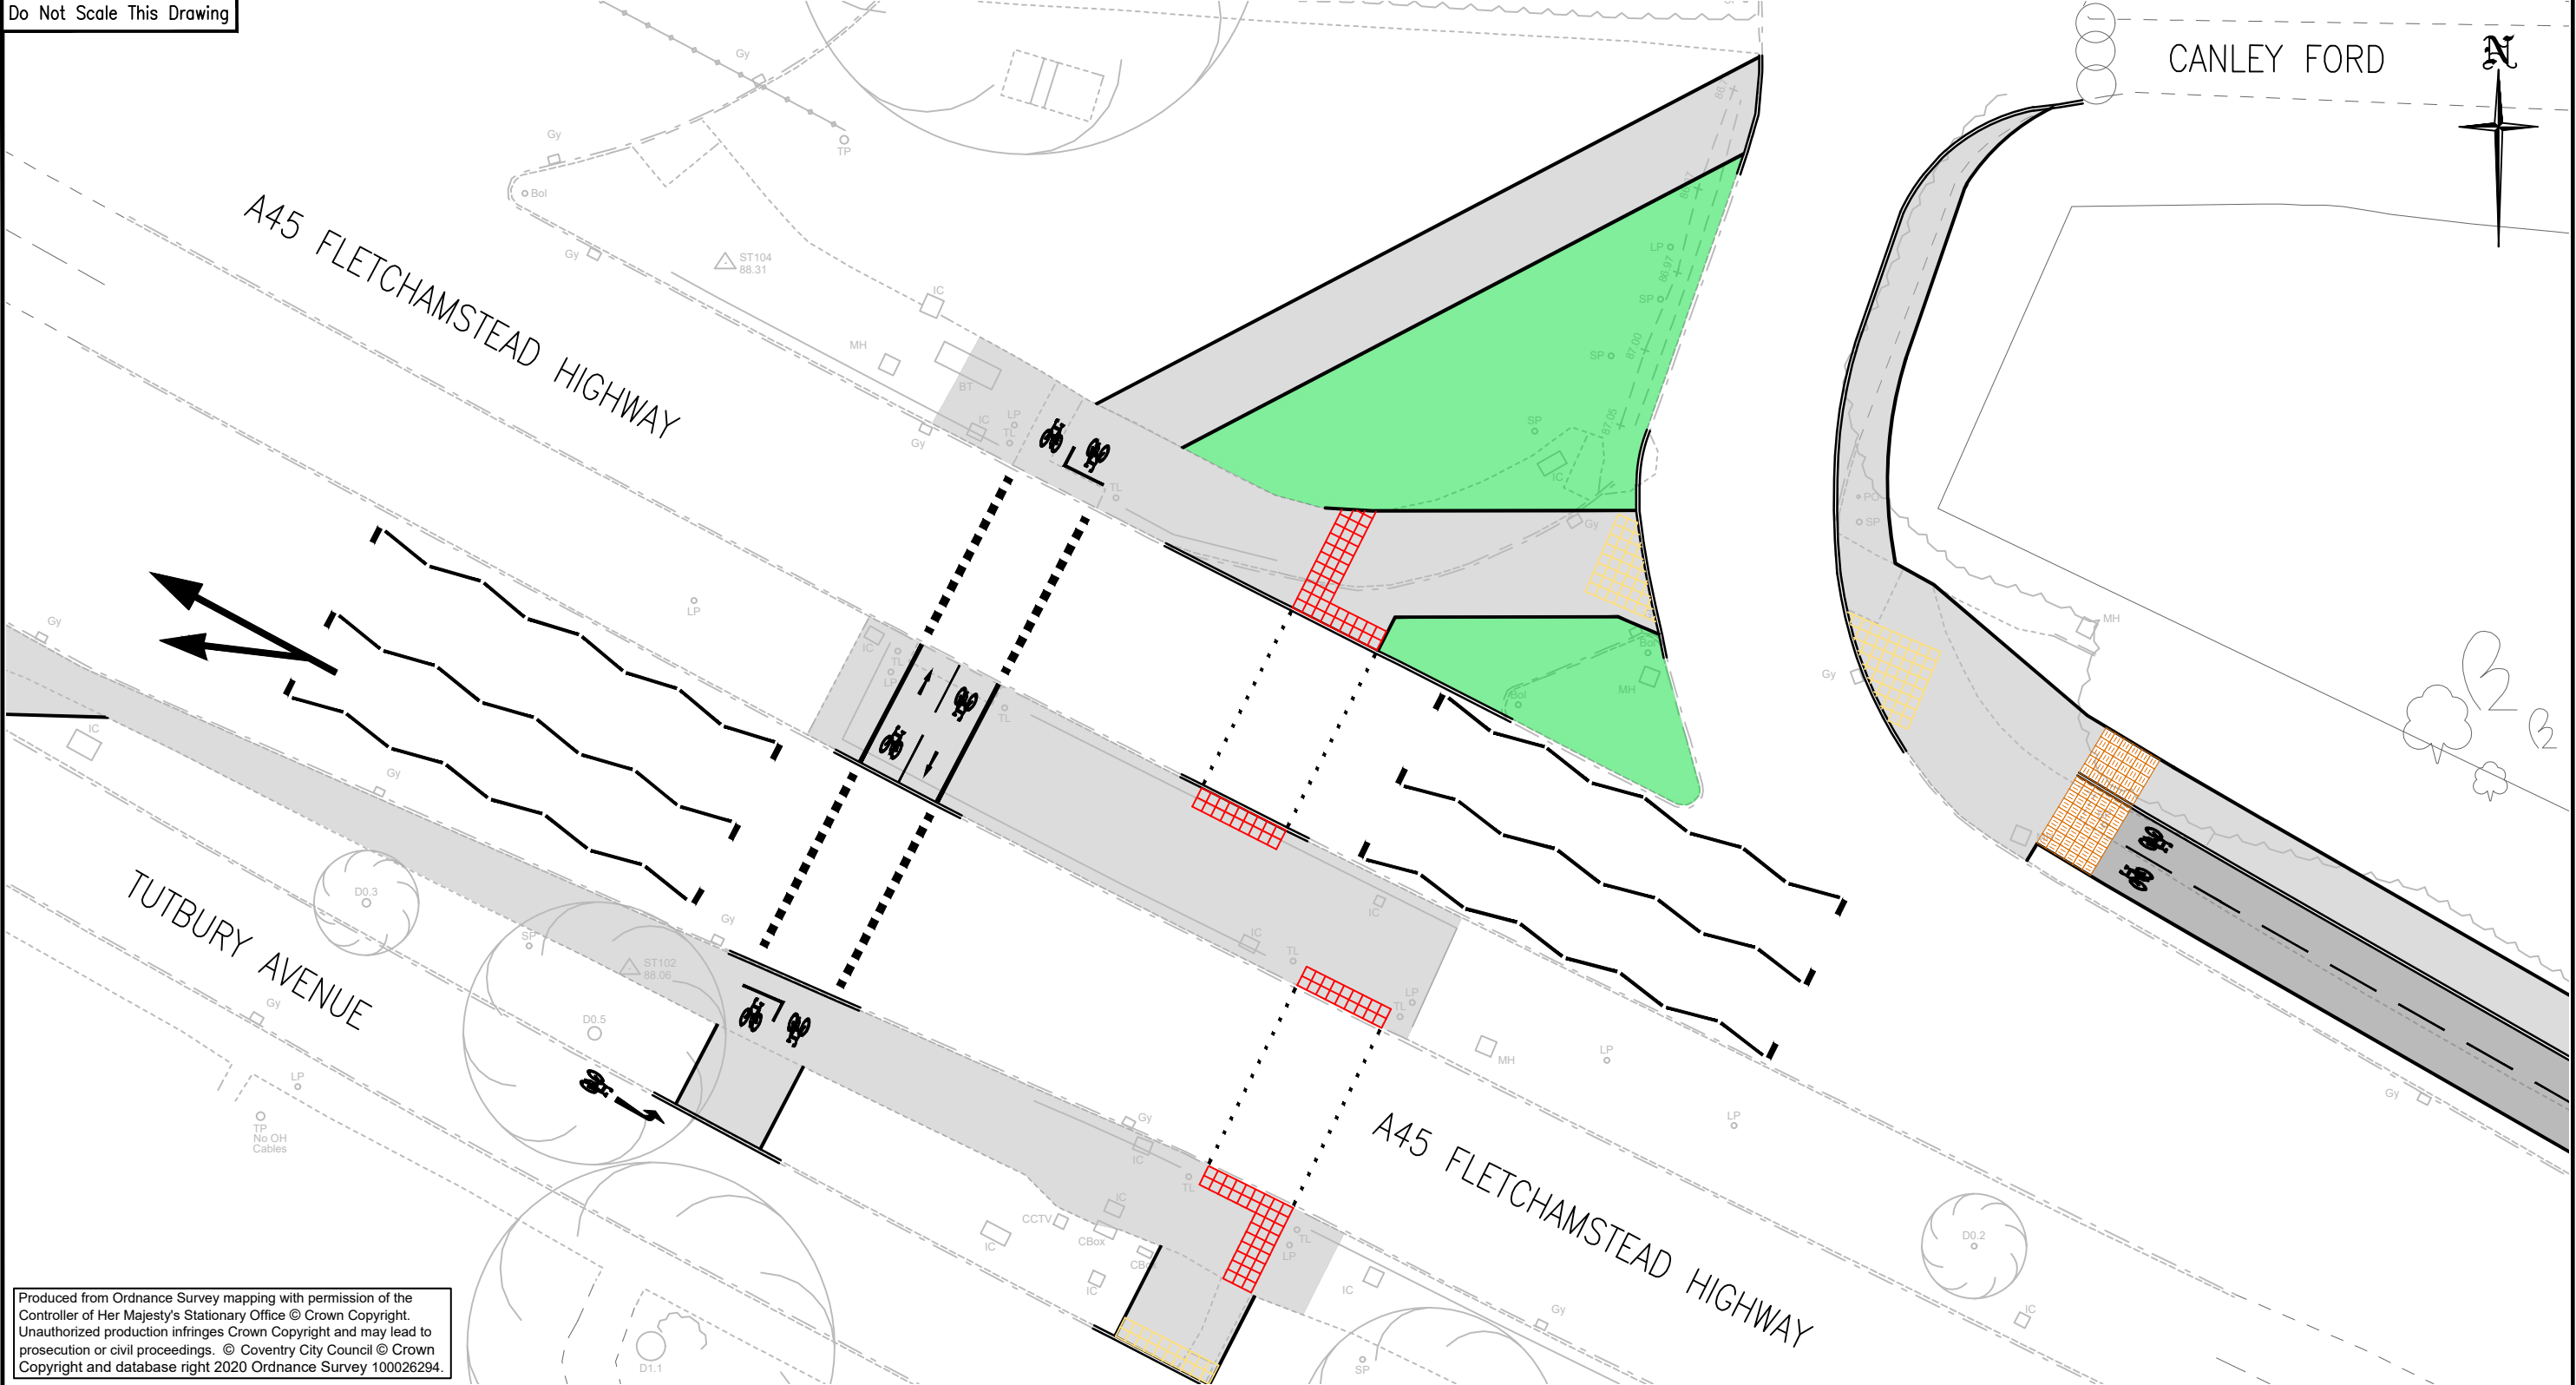

Produced from Ordnance Survey mapping with permission of the
Controller of Her Majesty's Stationary Office © Crown Copyright.
Unauthorized production infringes Crown Copyright and may lead to
prosecution or civil proceedings. © Coventry City Council © Crown
Copyright and database right 2020 Ordnance Survey 100026294.

Project Title:
CHARTER AVENUE CYCLE EXTENSION

Drawing Title:
NOI FLETCHAMSTEAD HIGHWAY



PLACE DIRECTORATE, TRAFFIC AND NETWORK MANAGEMENT,
ENGINEERING DESIGN TEAM, FLOOR 10, ONE FRIARGATE, COVENTRY, CV1 2GN

Scale at A3: 1:250	Status: INFORMATION	
Drawn: RS 27/05/25	Checked: AB 27/05/25	Approved: IL 27/05/25
Drawing Number: CACE/0016		Rev —

—	27/05/25	ORIGINAL	RS	AB	IL
Rev.	Date	Description	Drawn	Checked	Approved

