


LAND OFF HAWKES MILL LANE BROWNS LANE, ALLESLEY, COVENTRY

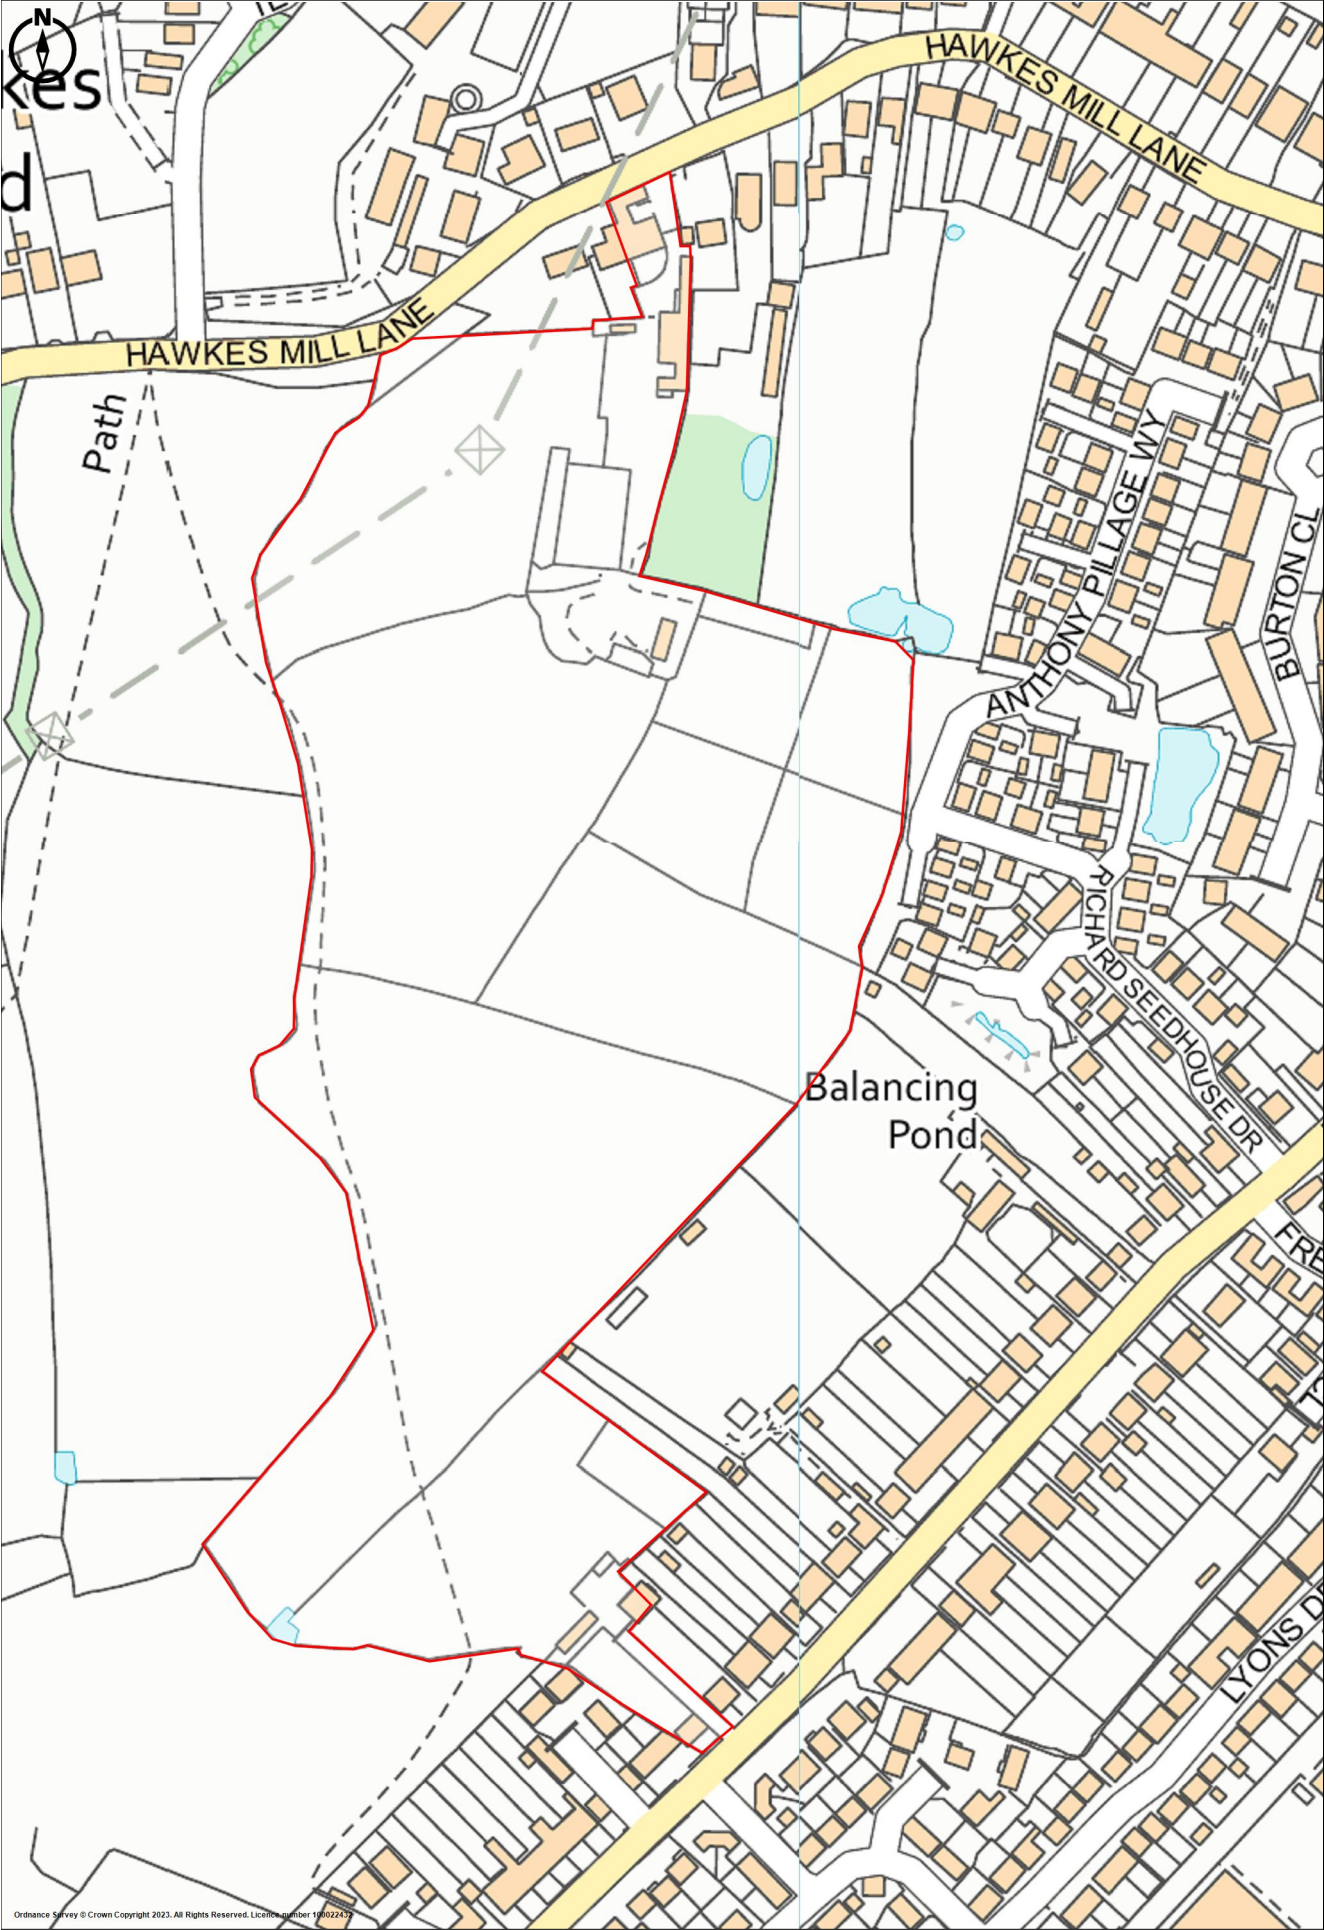

Ordnance Survey © Crown Copyright 2023. All Rights Reserved. Licence number 100022432