


Do Not Scale This
Drawing

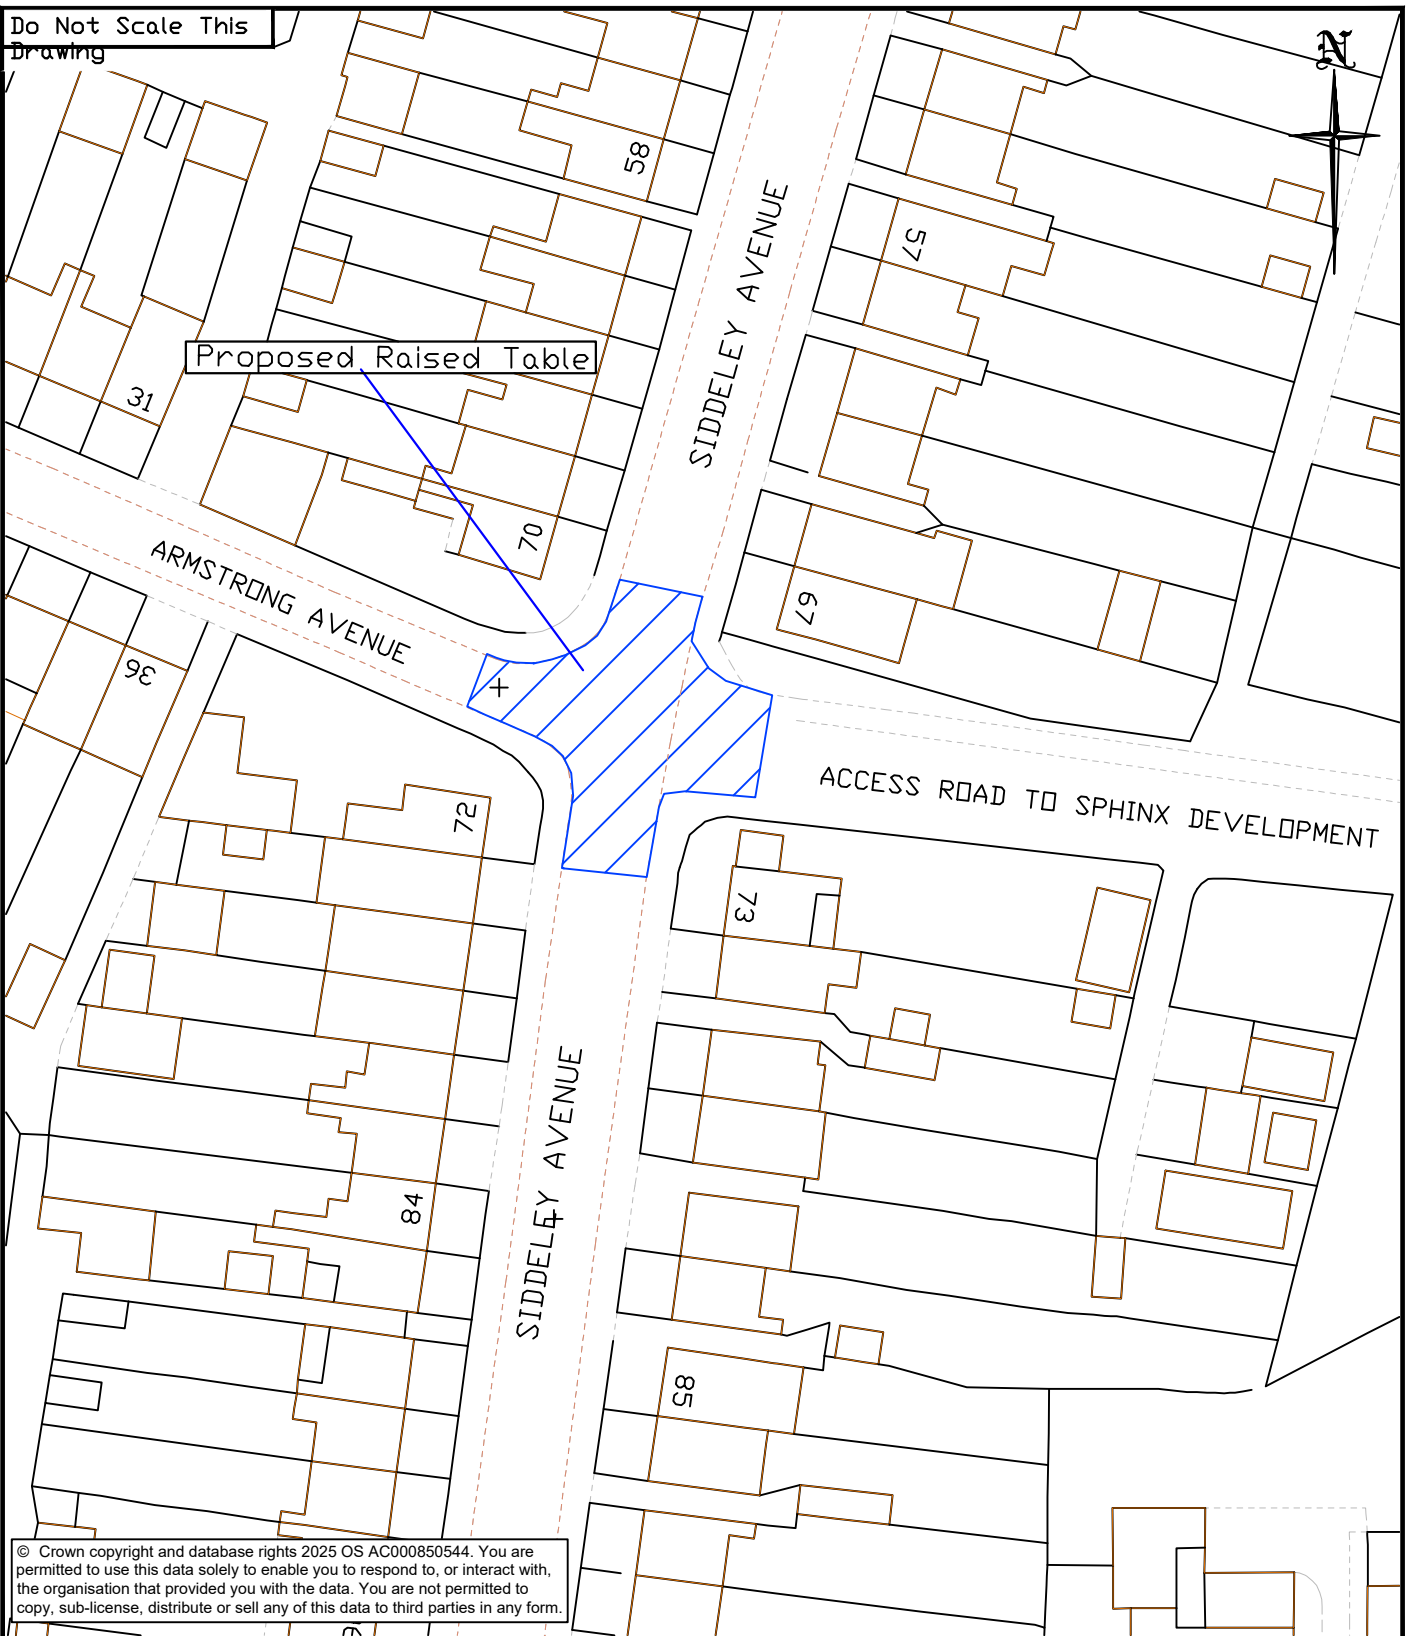

© Crown copyright and database rights 2025 OS AC000850544. You are permitted to use this data solely to enable you to respond to, or interact with, the organisation that provided you with the data. You are not permitted to copy, sub-license, distribute or sell any of this data to third parties in any form.


-	Date	ORIGINAL	Drawn	Checked	Approved
Rev.	Date	Description	Drawn	Checked	Approved

Project Title:

Siddeley Avenue
Proposed road
hump

Drawing Title:

Notice of Intent
Location Plan

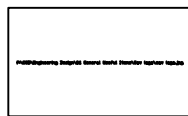

TRAFFIC AND ROAD SAFETY, FLOOR 8,
ONE FRIARGATE, COVENTRY, CV1 2GN

Scale at A4:
NTS

Status:

INFORMATION

Drawn:
DON
30/09/25

Checked:
XX
XX/XX/XX

Approved:
XX
XX/XX/XX

Drawing Number:

CCC/TM/DON/Sid0925-1

Rev

-

