


Do Not Scale This Drawing

Produced from Ordnance Survey mapping with permission of the Controller of Her Majesty's Stationery Office © Crown Copyright. Unauthorised production infringes Crown Copyright and may lead to prosecution or civil proceedings. © Coventry City Council Licence No: 100026294 and Crown Copyright (2018)

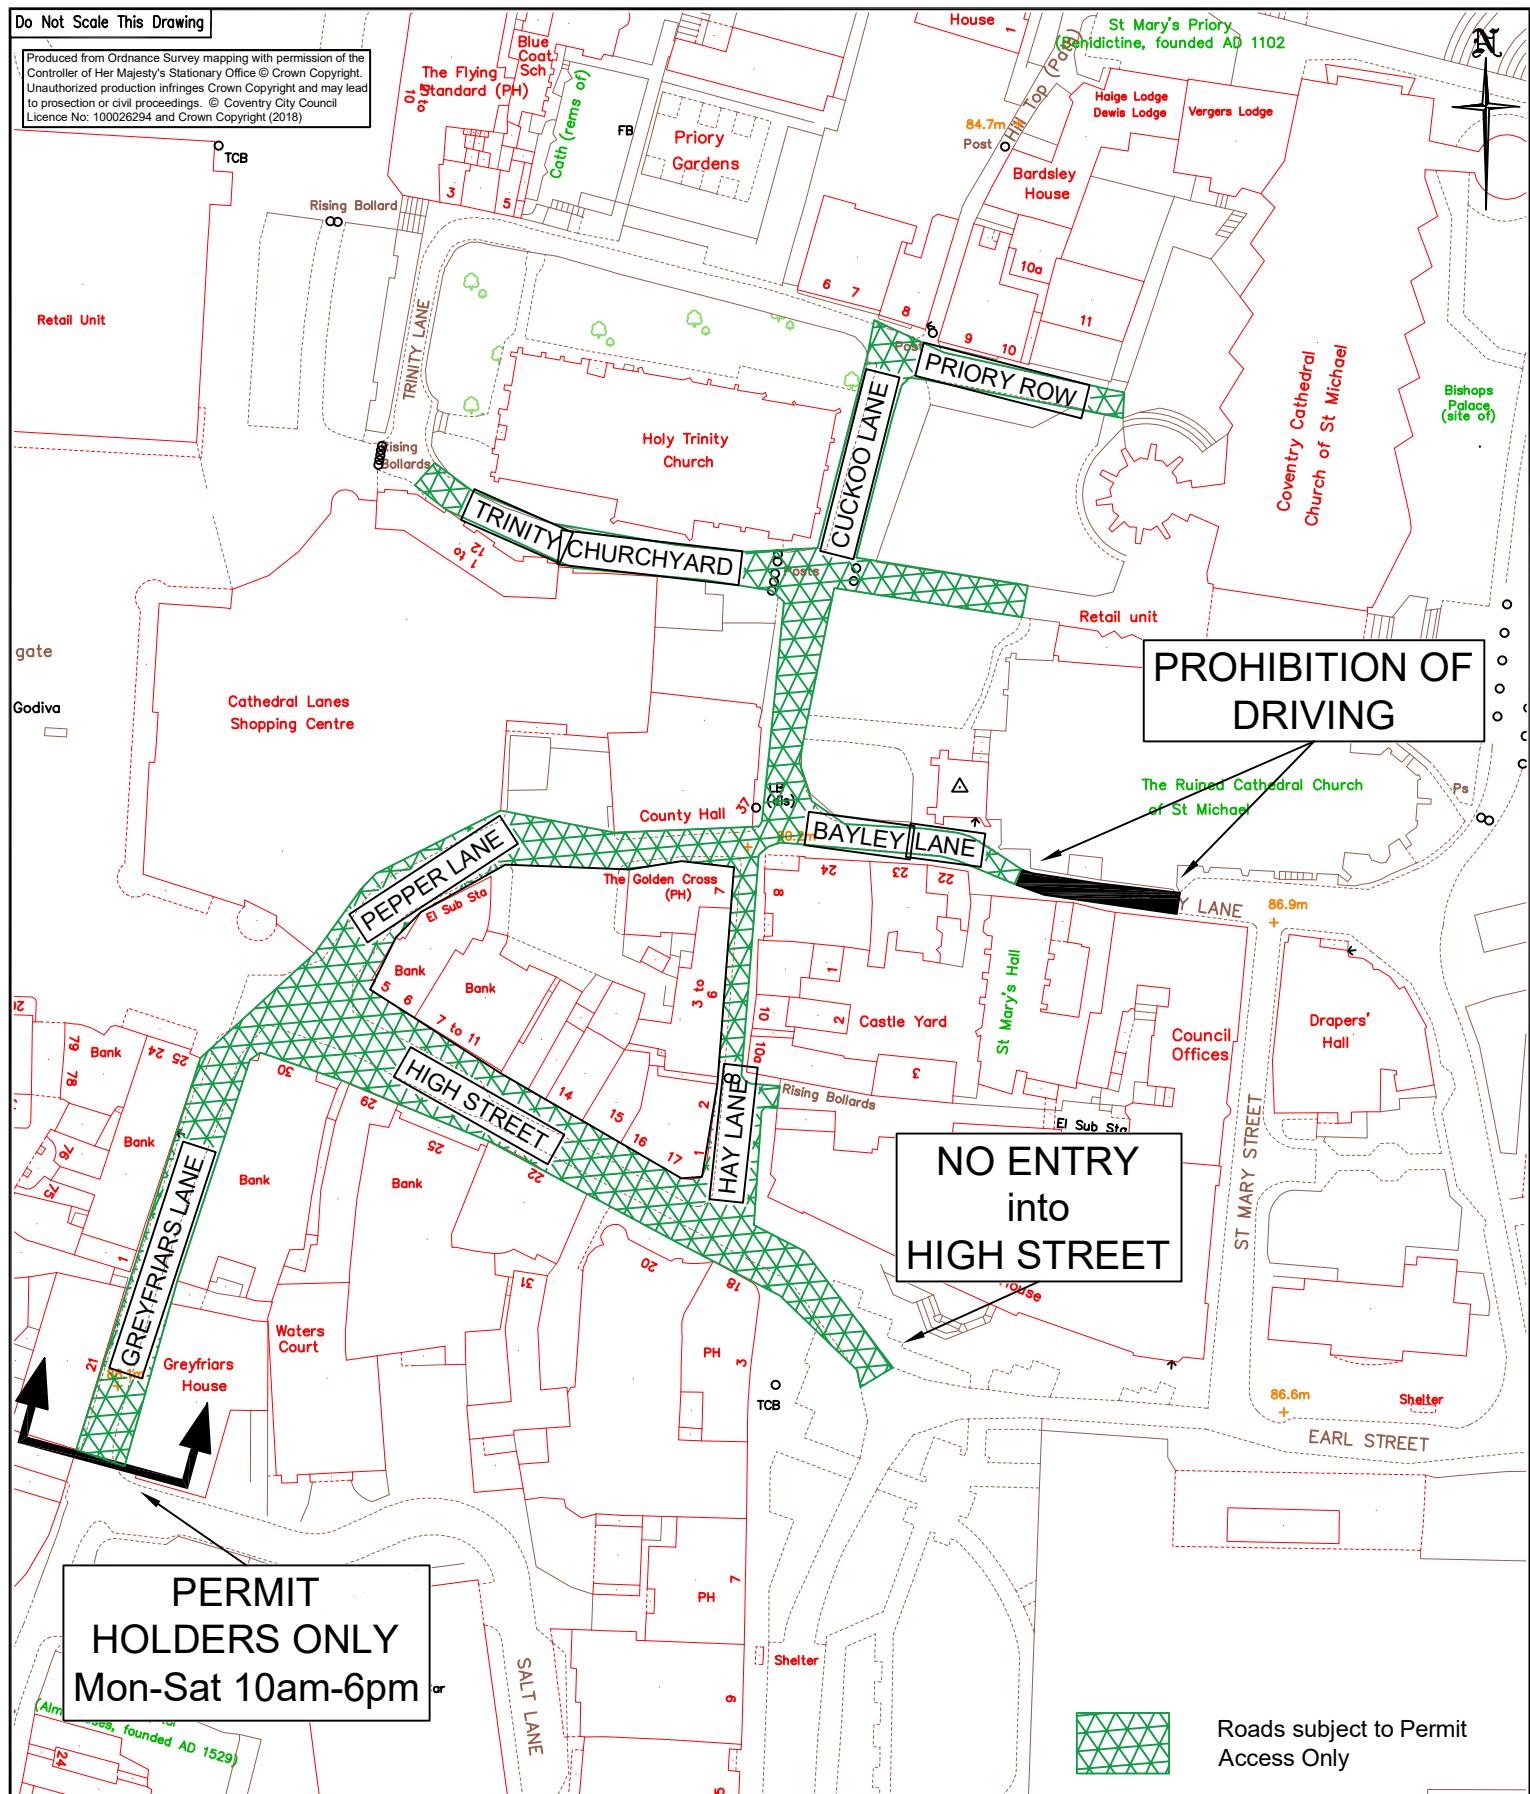

Rev.	Date	Description	Drawn	Checked	Approved
Project Title:					
City Centre High Street Area (Permit Holders,Prohibition of Driving & No Entry) Order 2025			 PLACE DIRECTORATE, REGENERATION AND ECONOMY, TRAFFIC MANAGEMENT, FLOOR 8, ONE FRIARGATE, COVENTRY, CV1 2GN TEL: 024 7683 4333 FAX: 024 7683 1324		
Drawing Title:			Scale at A3: 1:1000	Status: n/a	
General Arrangement			Drawn: DON 27 Nov 25	Checked: n/a	Approved: n/a
			Drawing Number: TM/10653/TR0/001	Rev B	