


Do Not Scale This
Drawing

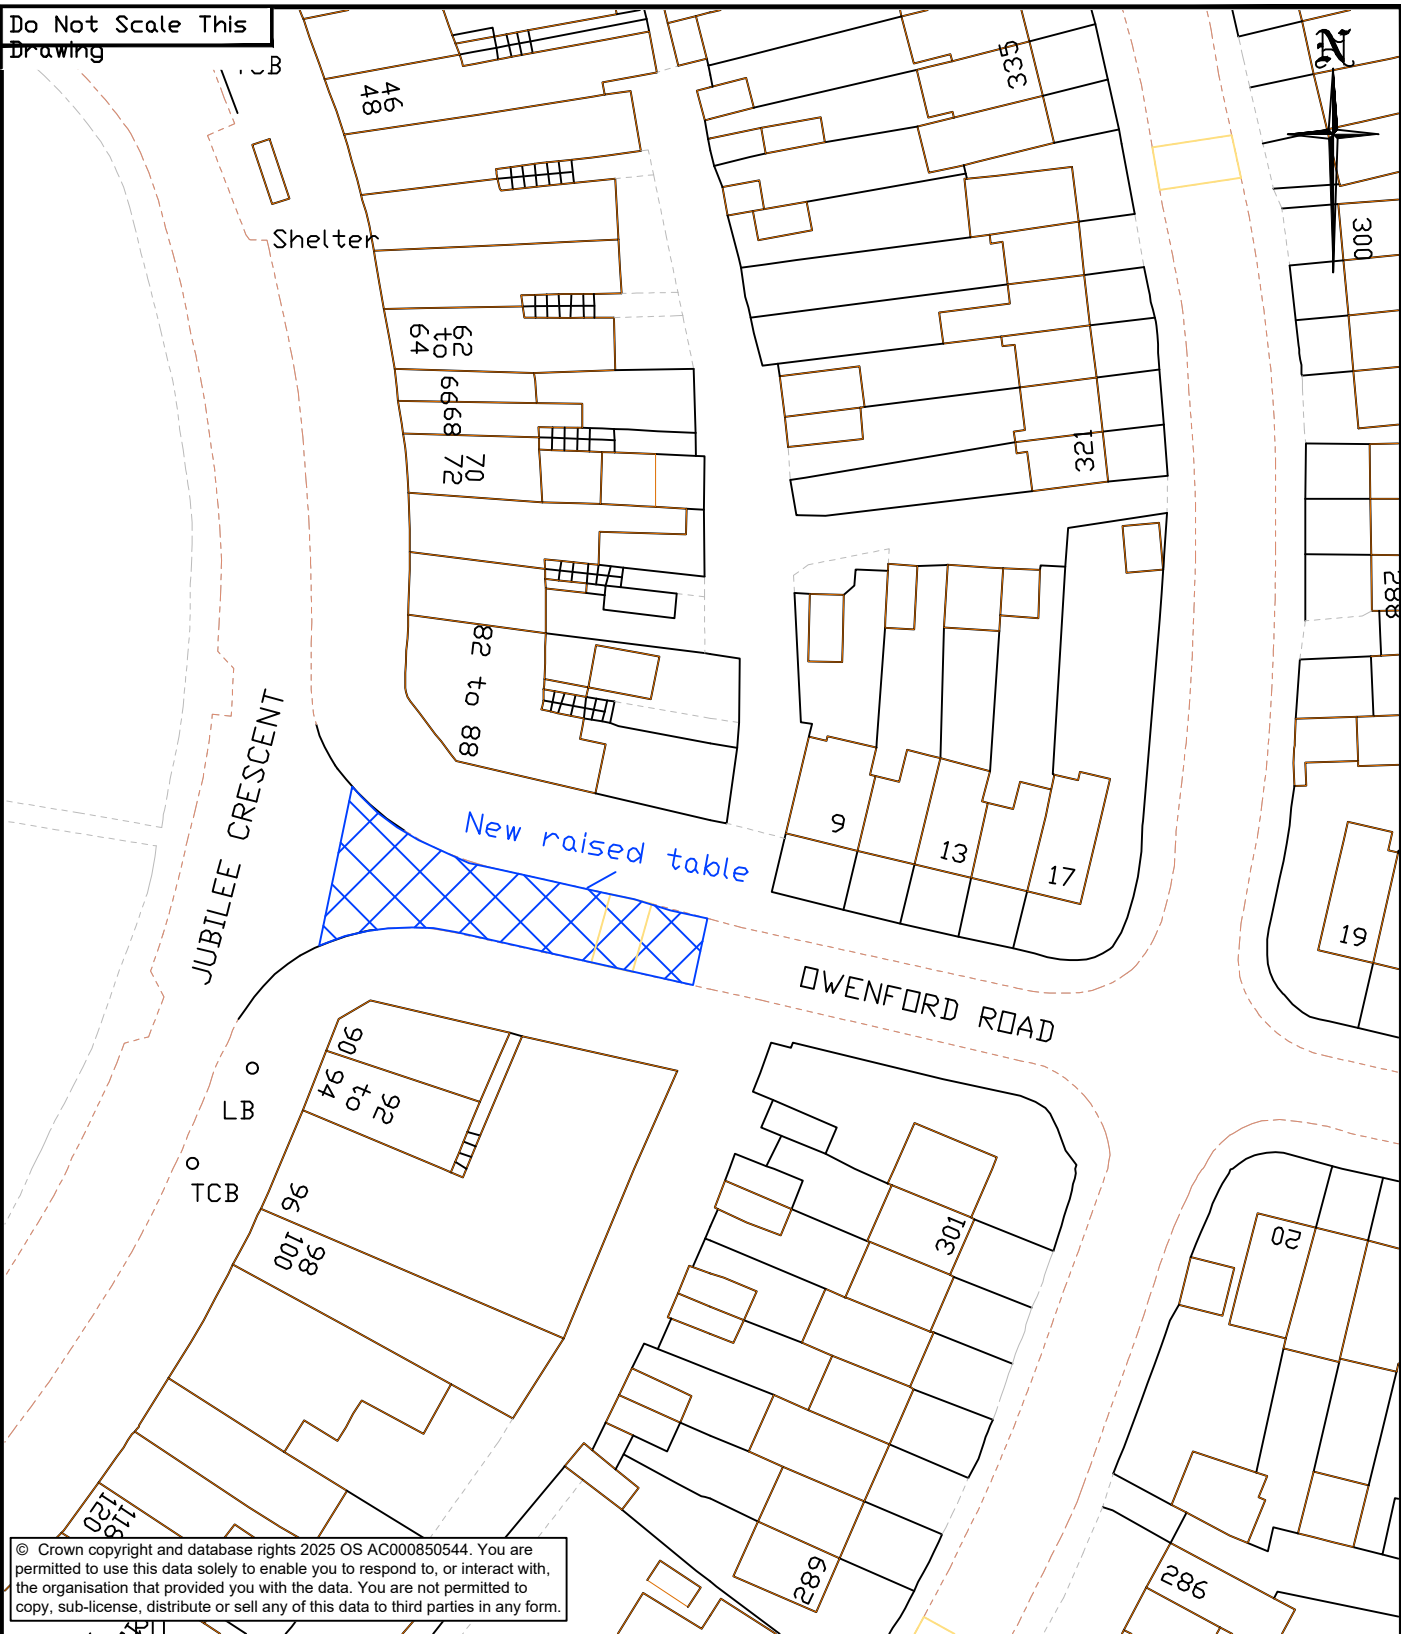

-	Date	ORIGINAL	Drawn	Checked	Approved
Rev.	Date	Description	Drawn	Checked	Approved

Project Title: Jubilee Crescent	CITY SERVICES, TRANSPORT AND INNOVATION, ENGINEERING DESIGN TEAM, FLOOR 8, ONE FRIARGATE, COVENTRY, CV1 2GN		
Drawing Title: Notice of Intent Raised feature	Scale at A4: NTS	Status: INFORMATION	
	Drawn: DON 11-12-25	Checked: XX XX/XX/XX	Approved: XX XX/XX/XX
	Drawing Number: JUB-NOI-01		Rev -