


Do Not Scale This Drawing

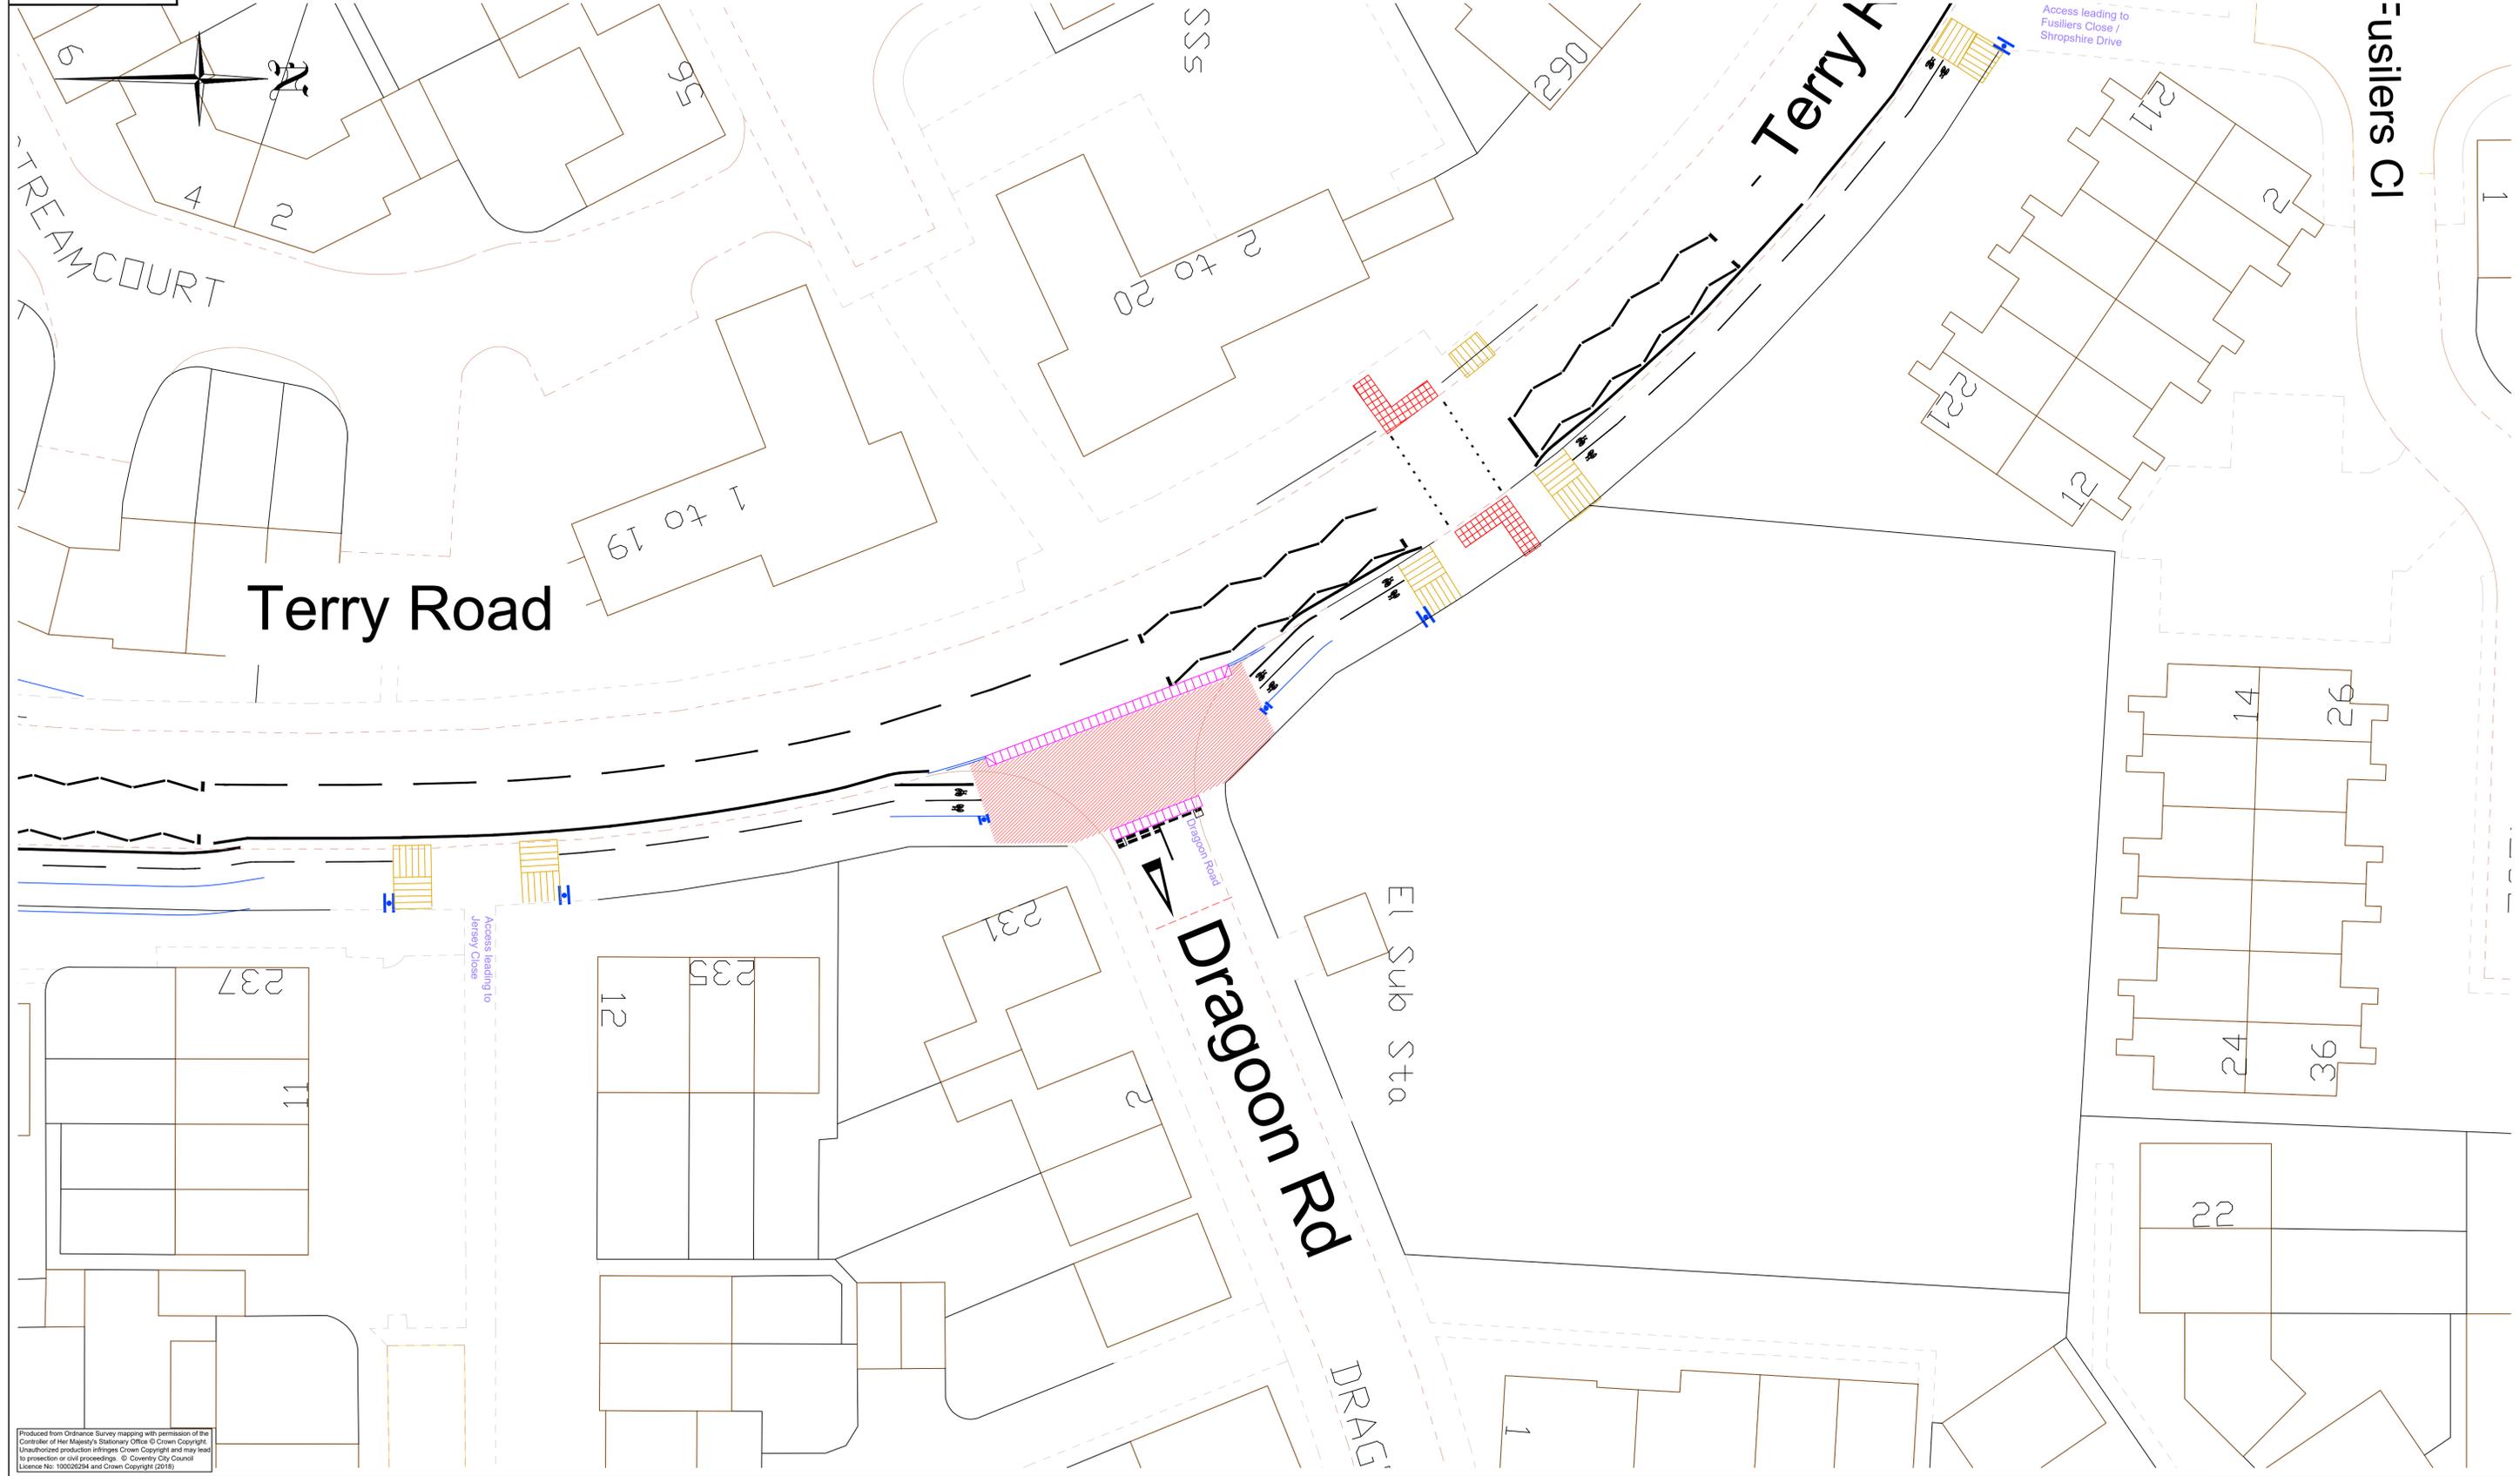

Produced from Ordnance Survey mapping with permission of the Controller of Her Majesty's Stationary Office © Crown Copyright. Unauthorized production infringes Crown Copyright and may lead to prosecution or civil proceedings. © Coventry City Council Licence No: 100020294 and Crown Copyright (2018).

NOTES:  
1. DO NOT SCALE FROM THIS DRAWING

Project Title:  
**COVENTRY CITY COUNCIL  
HUMBER ROAD CYCLEWAY  
(HRC)**

Drawing Title:  
**NOTICE OF INTENT  
RAISED TABLE  
AT DRAGON ROAD**



PLACE DIRECTORATE, TRANSPORT AND INFRASTRUCTURE, TRAFFIC  
MANAGEMENT, FLOOR 8, ONE FRIARGATE, COVENTRY, CV1 2GN  
TEL: 024 7683 4333 FAX: 024 7683 1324

|                                |                            |
|--------------------------------|----------------------------|
| Scale at A1:<br>1:200          | Status:<br>PRELIMINARY     |
| Drawn:<br>PM<br>17-07-25       | Checked:<br>SM<br>17-07-25 |
| Approved:<br>JH<br>17-07-25    |                            |
| Drawing Number:<br>HRC-3200-01 | Rev:<br>P01                |

|      |          |             |       |         |          |
|------|----------|-------------|-------|---------|----------|
| P01  | 18-07-25 | PRELIMINARY | PM    | SJM     | JH       |
| Rev. | Date     | Description | Drawn | Checked | Approved |