


Do Not Scale This Drawing

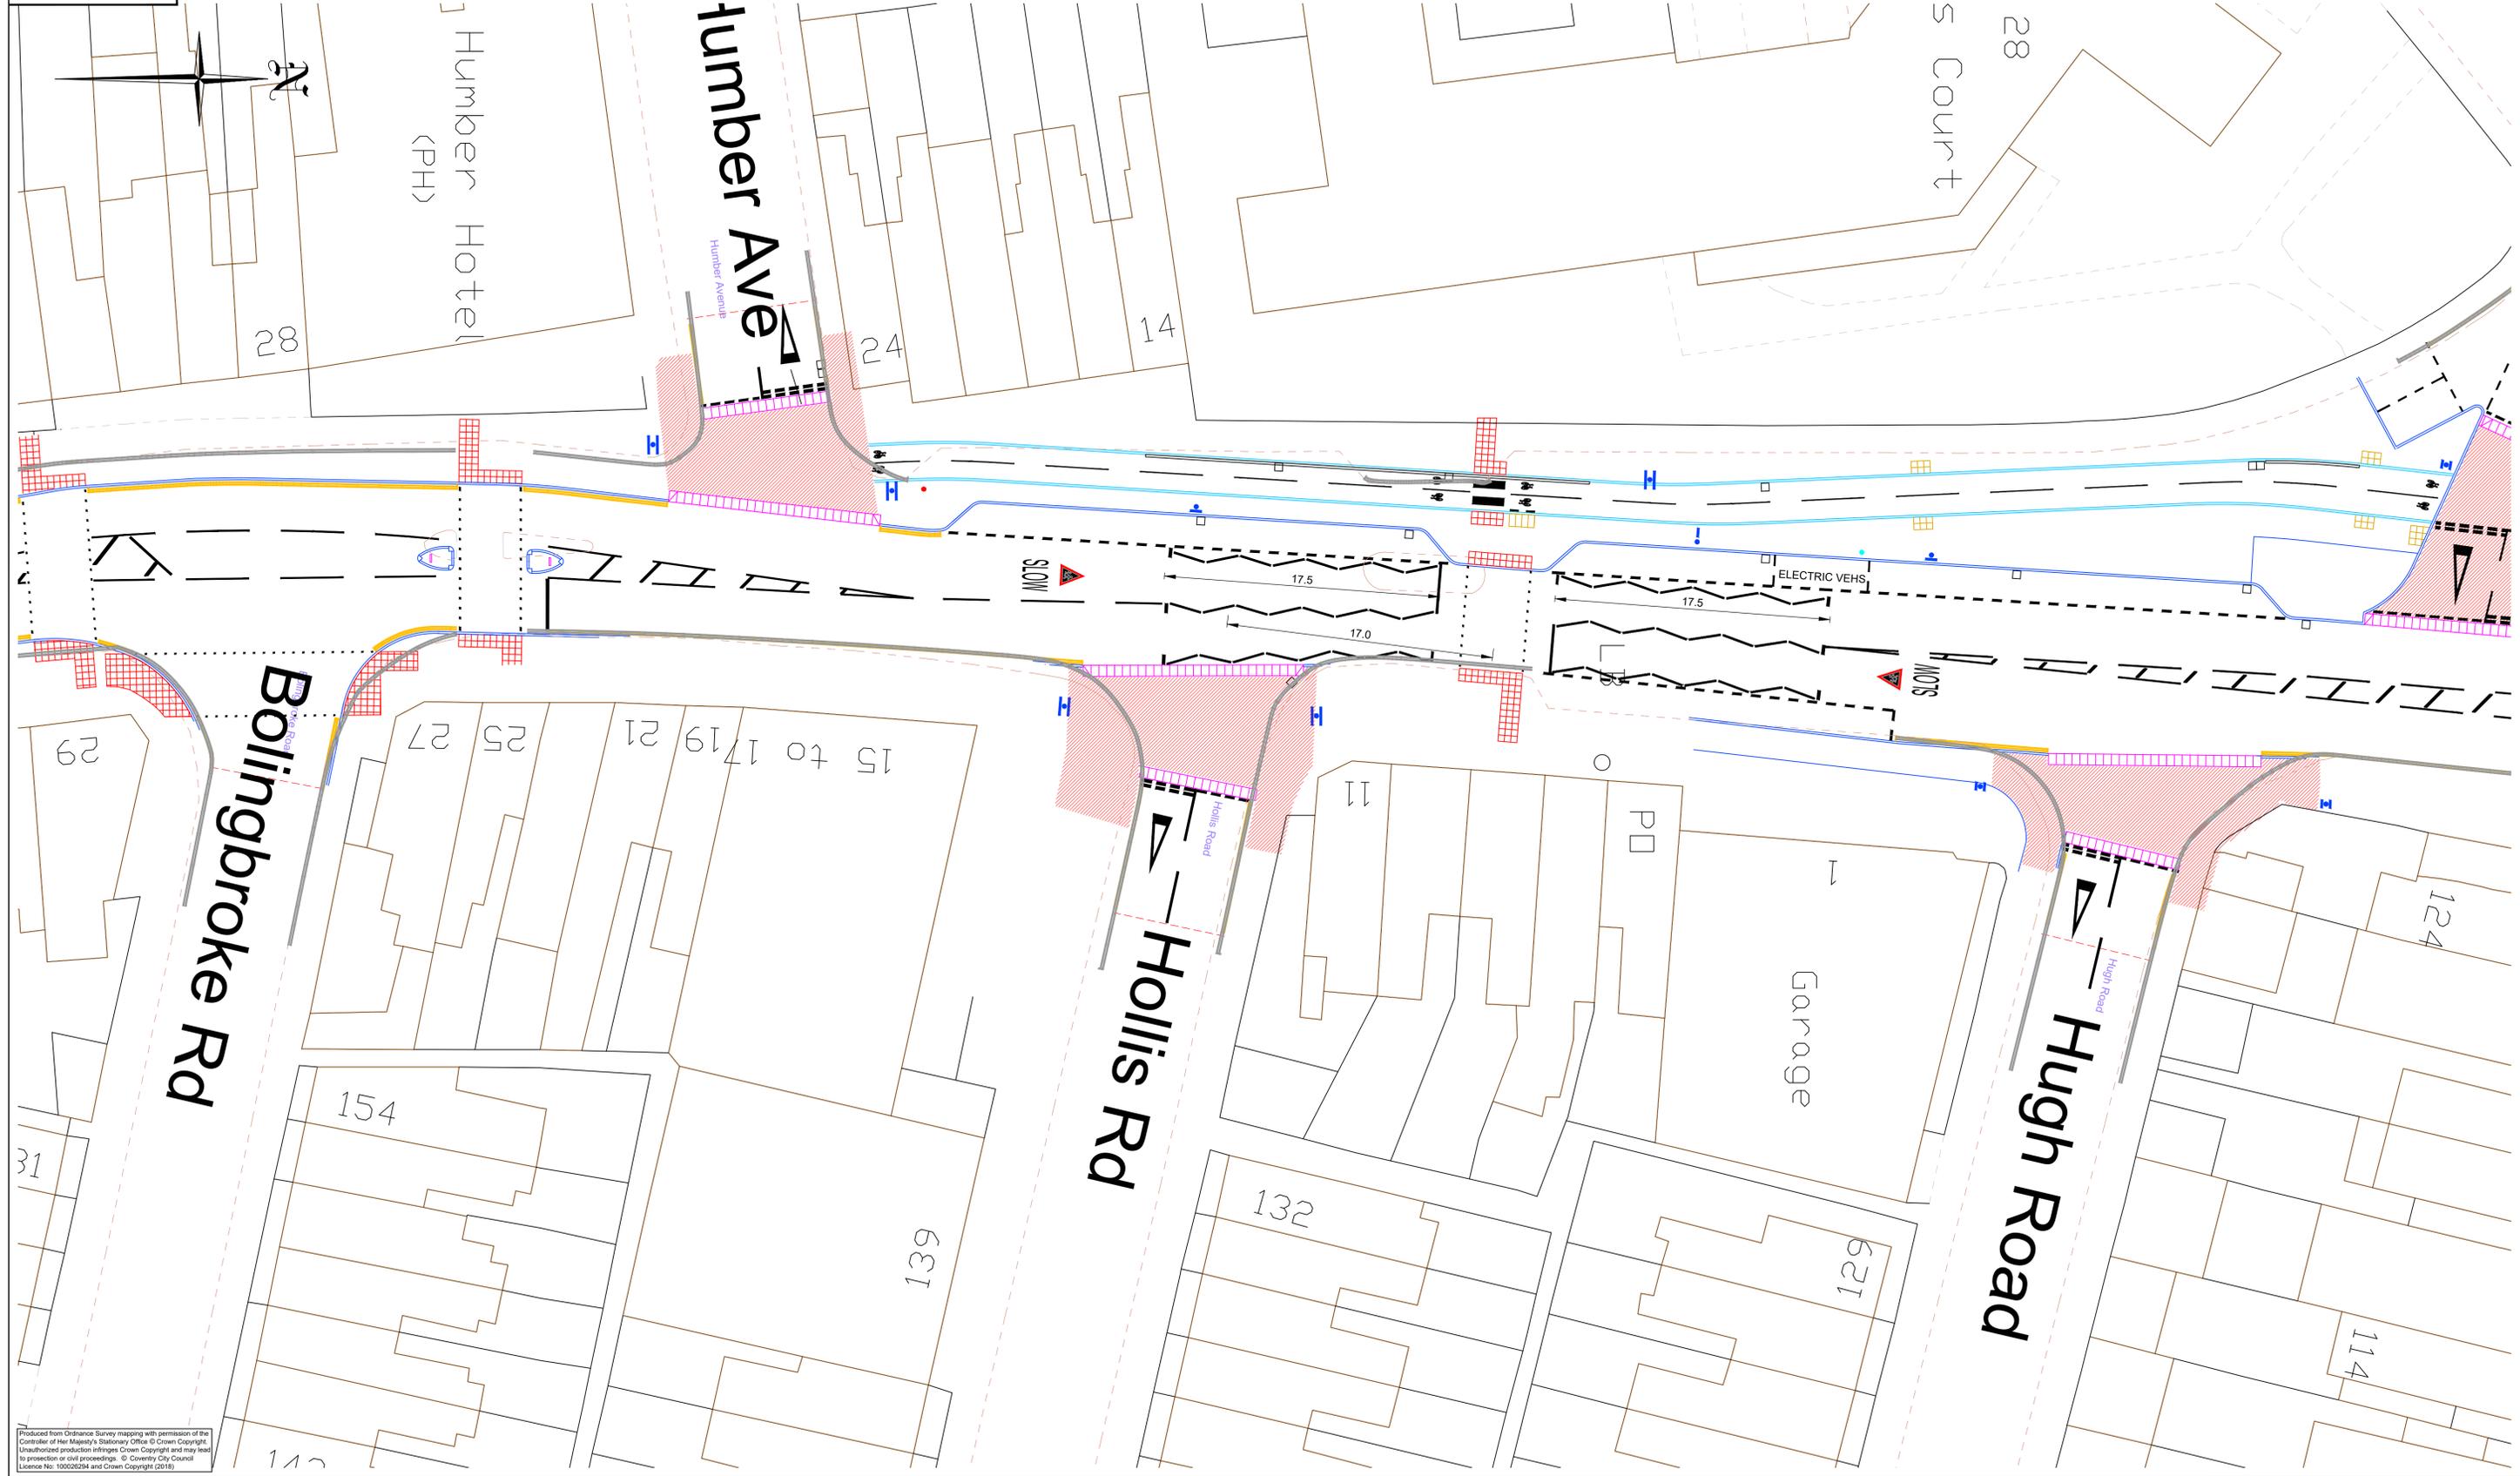

Produced from Ordnance Survey mapping with permission of the Controller of Her Majesty's Stationary Office © Crown Copyright. Unauthorized production infringes Crown Copyright and may lead to prosecution or civil proceedings. © Coventry City Council Licence No: 100020294 and Crown Copyright (2018).

NOTES:
1. DO NOT SCALE FROM THIS DRAWING

Project Title:
**COVENTRY CITY COUNCIL
HUMBER ROAD CYCLEWAY
(HRC)**

Drawing Title:
**NOTICE OF INTENT
TOUCAN CROSSING ON HUMBER
ROAD**



PLACE DIRECTORATE, TRANSPORT AND INFRASTRUCTURE, TRAFFIC
MANAGEMENT, FLOOR 8, ONE FRIARGATE, COVENTRY, CV1 2GN
TEL: 024 7683 4333 FAX: 024 7683 1324

Scale at A1: 1:200	Status: PRELIMINARY
Drawn: PM 17-07-25	Checked: SM 17-07-25
Approved: JH 17-07-25	

Drawing Number: **HRC-3000-03** Rev: **P01**

P01	18-07-25	PRELIMINARY	PM	SJM	JH
Rev.	Date	Description	Drawn	Checked	Approved