


**No Stopping on School
Entrance Markings
Mon-Fri 8am-9.30am and
2.45pm-4.30pm**

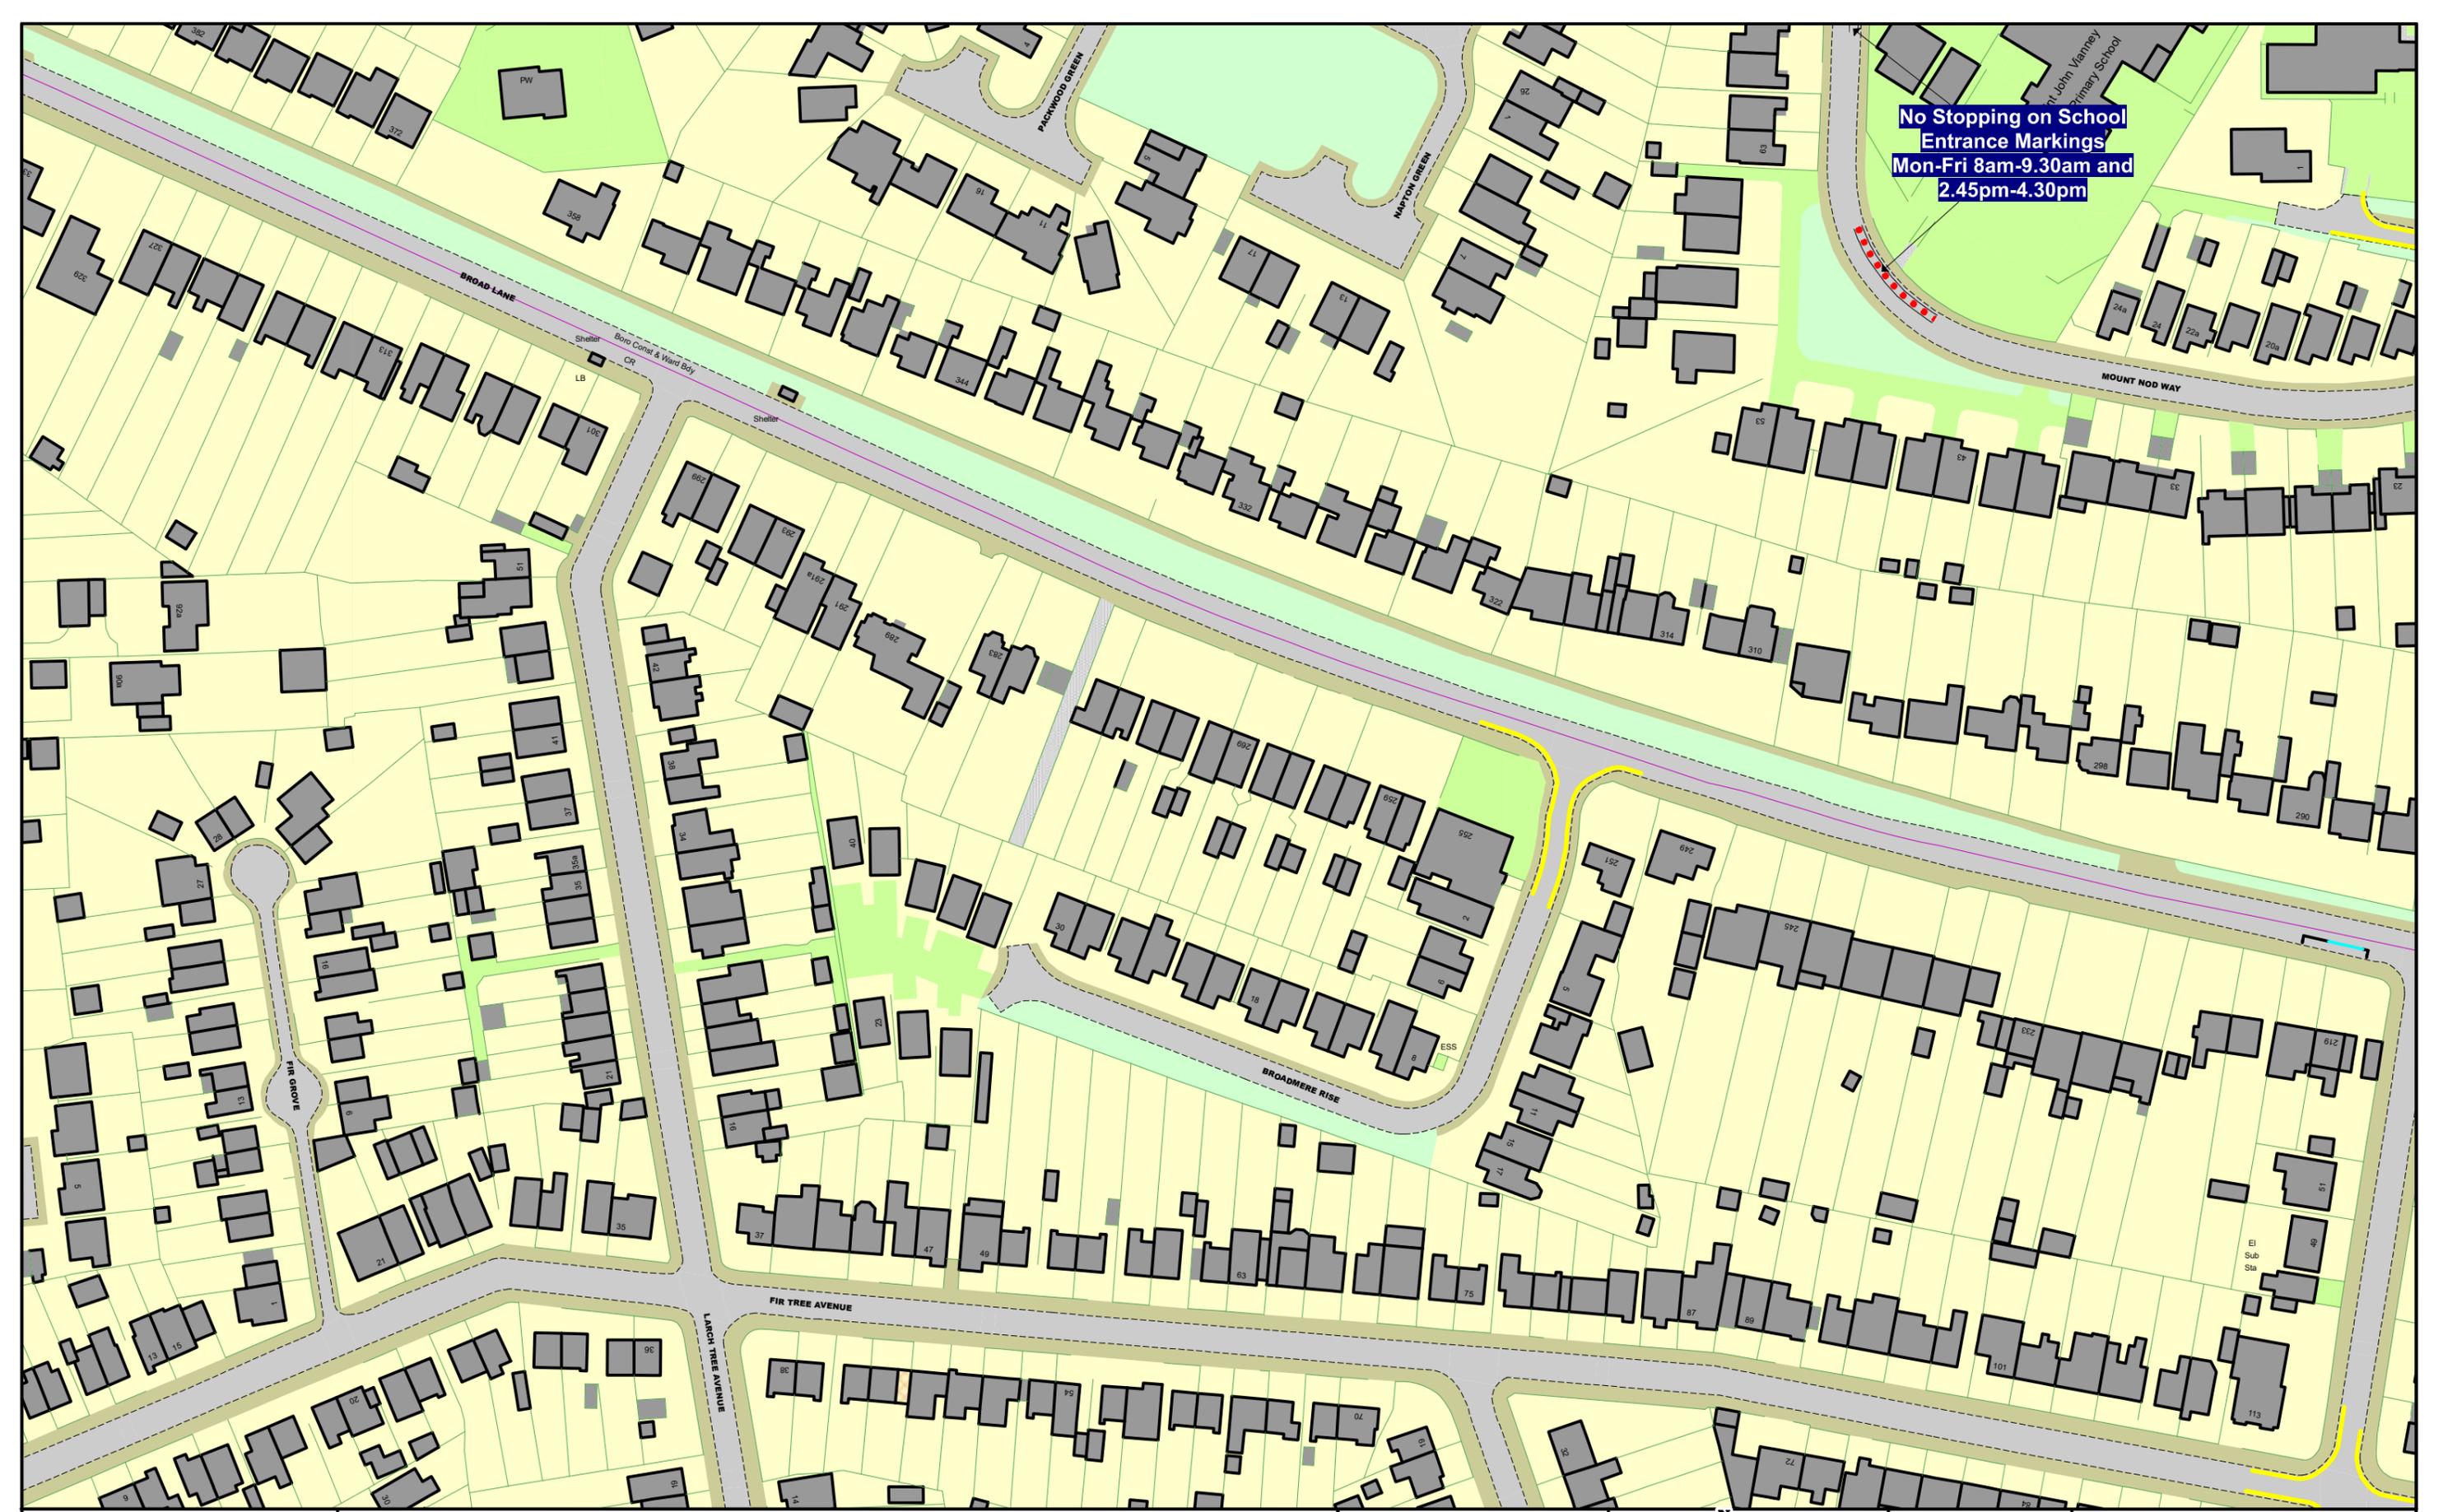

Order Title:
CITY OF COVENTRY (CITYWIDE) (PERMITTED PARKING AREA AND SPECIAL PARKING AREA)
(DESIGNATION, WAITING RESTRICTIONS, LOADING RESTRICTIONS, LOADING AREAS AND
STREET PARKING PLACES) CONSOLIDATION ORDER 2016

NOTE: SEE MAP SCHEDULE LEGEND FOR RESTRICTIONS DISPLAYED

J23
J25
I24
K24

Reproduced from Ordnance Survey 1:1250 mapping with permission of the Controller of Her Majesty's Stationery Office © Crown Copyright. Unauthorised reproduction infringes Crown Copyright and may lead to prosecution or civil proceedings.
 Coventry City Council
 Licence No: AC000850544 2026

SCALE	1 : 1250 @ A3
EFFECTIVE DATE	30/03/2026
MAP TILE REF	J24
REVISION	2 CONFIRMED