



Coundon Wedge Drive Junction Plan View
Scale - 1:500

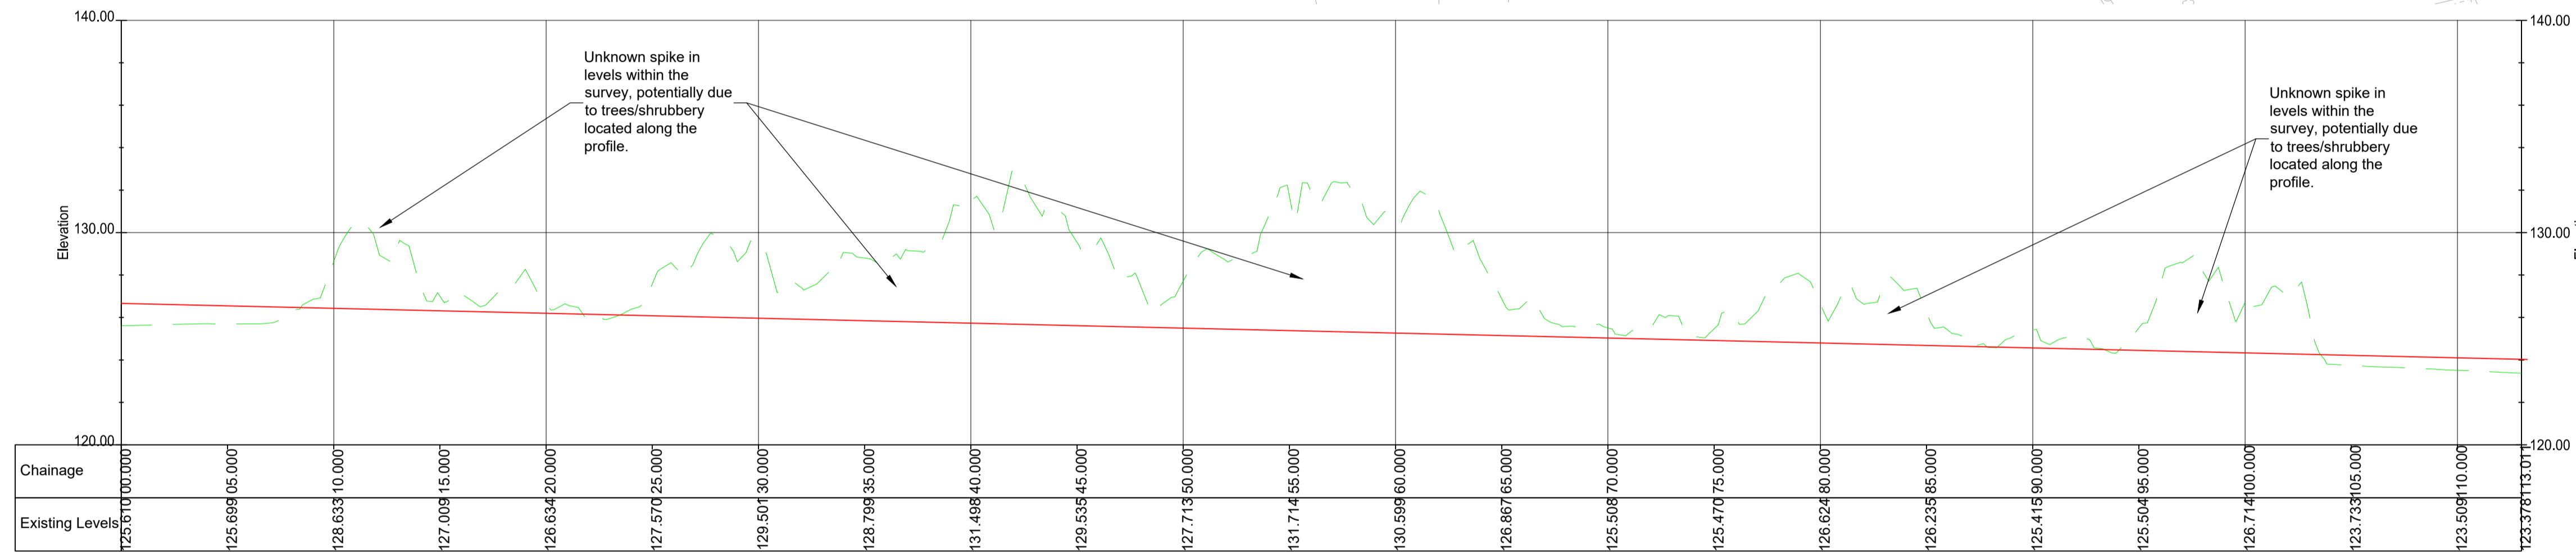

Coundon Wedge Drive Visibility - Looking North
Scale - 1:200

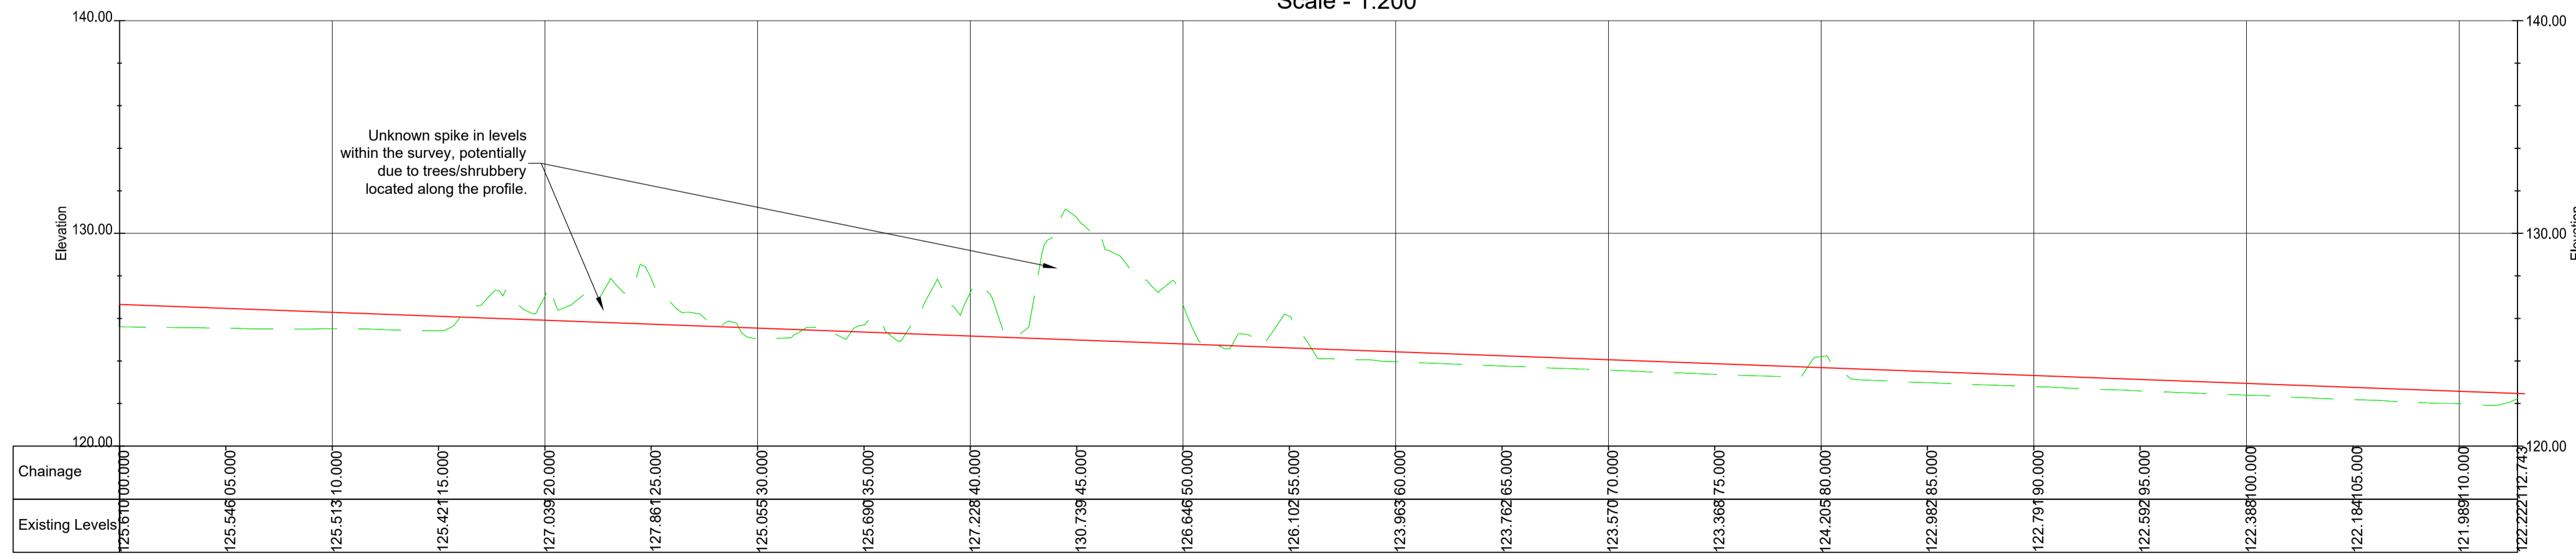

Coundon Wedge Drive Visibility - Looking South
Scale - 1:200

- Notes
- All dimensions are in metres unless otherwise stated.
 - Do not scale any items or information from this drawing.
 - Visibility profiles derived from LIDAR data (resolution 50cm and accuracy (x/y +/- 10cm, z +/- 5cm RMSE)). Data anomalies have been reviewed and commentary provided within the drawings.
 - Visibility splays are derived from observed 85th percentile vehicle speeds and commensurate with Stopping Sight Distances (SSD), as calculated using the SSD formula set out in Manual for Streets 2.

Key to symbols

- Road Markings
- Channel Line
- Back of Footway
- Visibility Profile Marker
- Existing Ground Level
- Proposed Visibility Splay

Reference drawings

P1	17.01.22	JK	Preliminary Issue	CS	JR
Rev	Date	Drawn	Description	Ch'k'd	App'd

MOTT MACDONALD

35 Newhall Street
Birmingham
B3 3PU
United Kingdom

T +44 0121 234 1500
F
W mottmac.com



Title
**Browns Lane
Development Access
Coundon Wedge Drive Junction
Proposed Junction Layout and Visibility**

Designed	J Kirby	Eng check	C Searson
Drawn	J Kirby	Coordination	C Searson
Dwg check	C Searson	Approved	J Rees

Scale at A1	Status	Rev	Security
As Shown	PRE	P1	STD

Drawing Number
408218-MMD-HW-DR-0021

