


Do Not Scale This Drawing

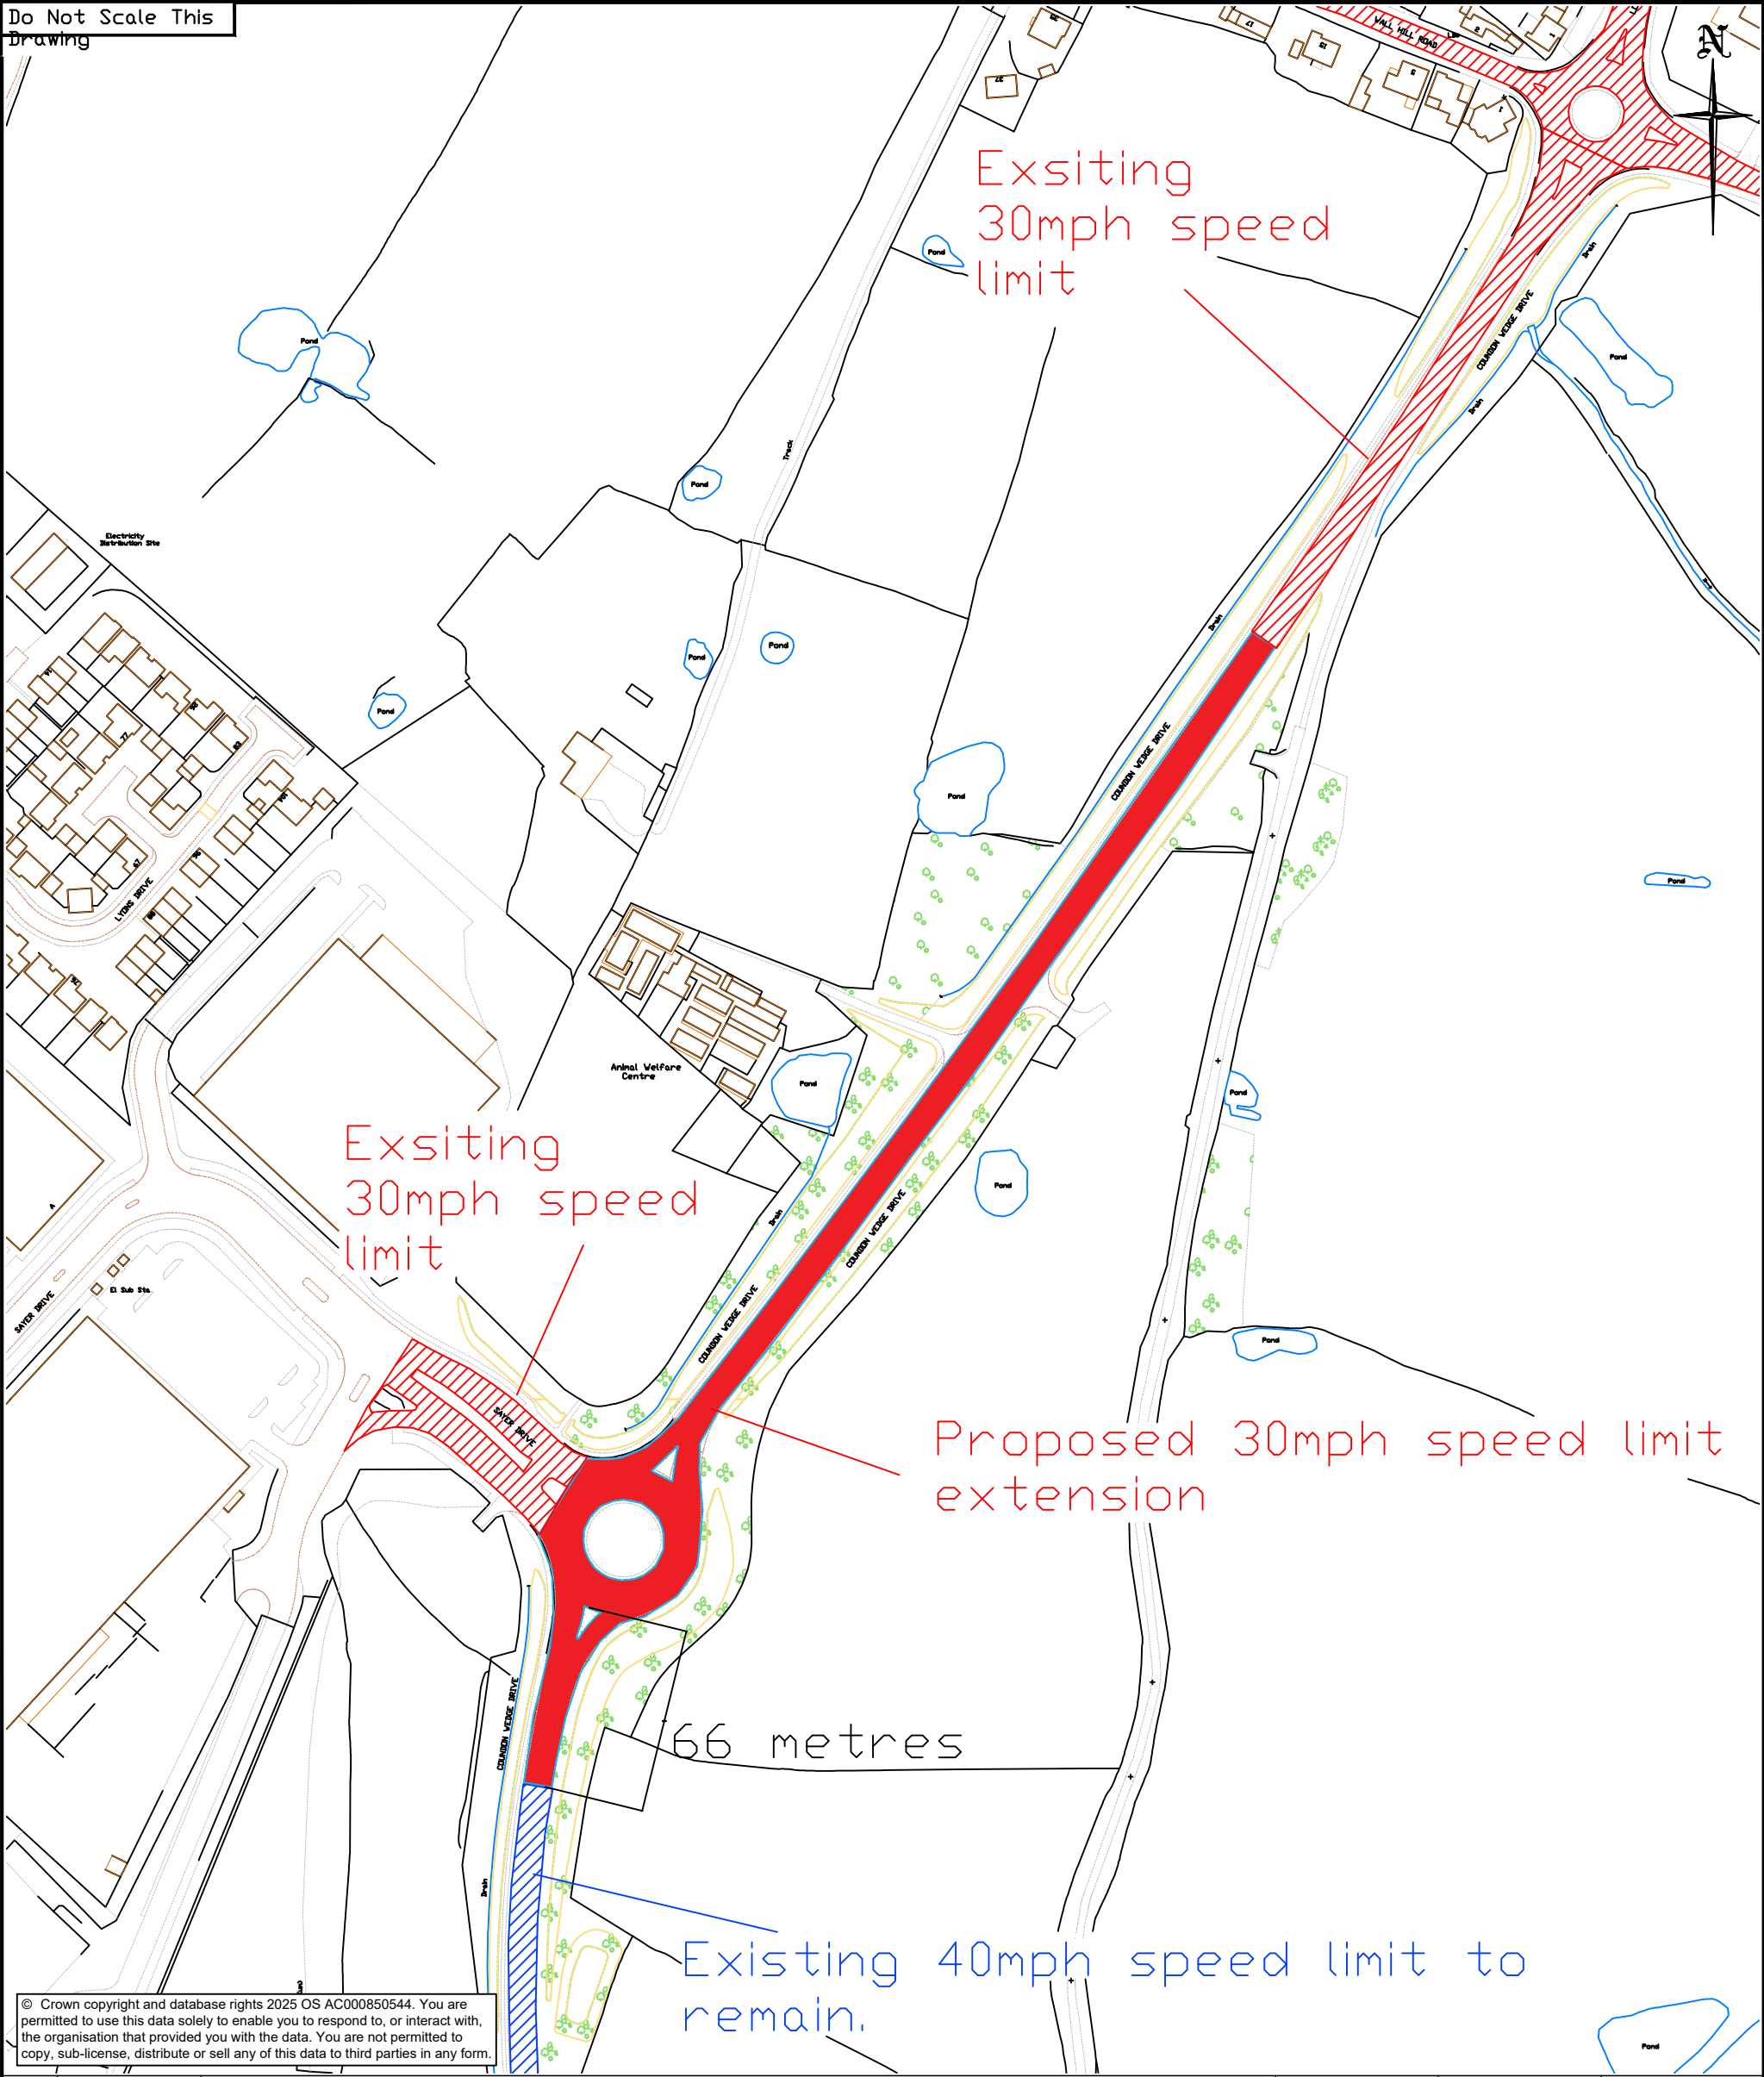

© Crown copyright and database rights 2025 OS AC000850544. You are permitted to use this data solely to enable you to respond to, or interact with, the organisation that provided you with the data. You are not permitted to copy, sub-license, distribute or sell any of this data to third parties in any form.

-	Date	ORIGINAL	Drawn	Checked	Approved
Rev.	Date	Description	Drawn	Checked	Approved

Project Title:
Coundon Park Cycle Scheme

Drawing Title:
Coundon Wedge Drive
Proposed 30mph speed limit extension

CITY SERVICES, TRANSPORT AND INNOVATION,
ENGINEERING DESIGN TEAM, FLOOR 8, ONE FRIARGATE,
COVENTRY, CV1 2GN

Scale at A3: NTS	Status: INFORMATION
Drawn: DON 09/02/26	Checked: XX XX/XX/XX
Approved: XX XX/XX/XX	

Drawing Number:
CWD/1200/SLE/DON/01

Rev
-

