



Do Not Scale This Drawing

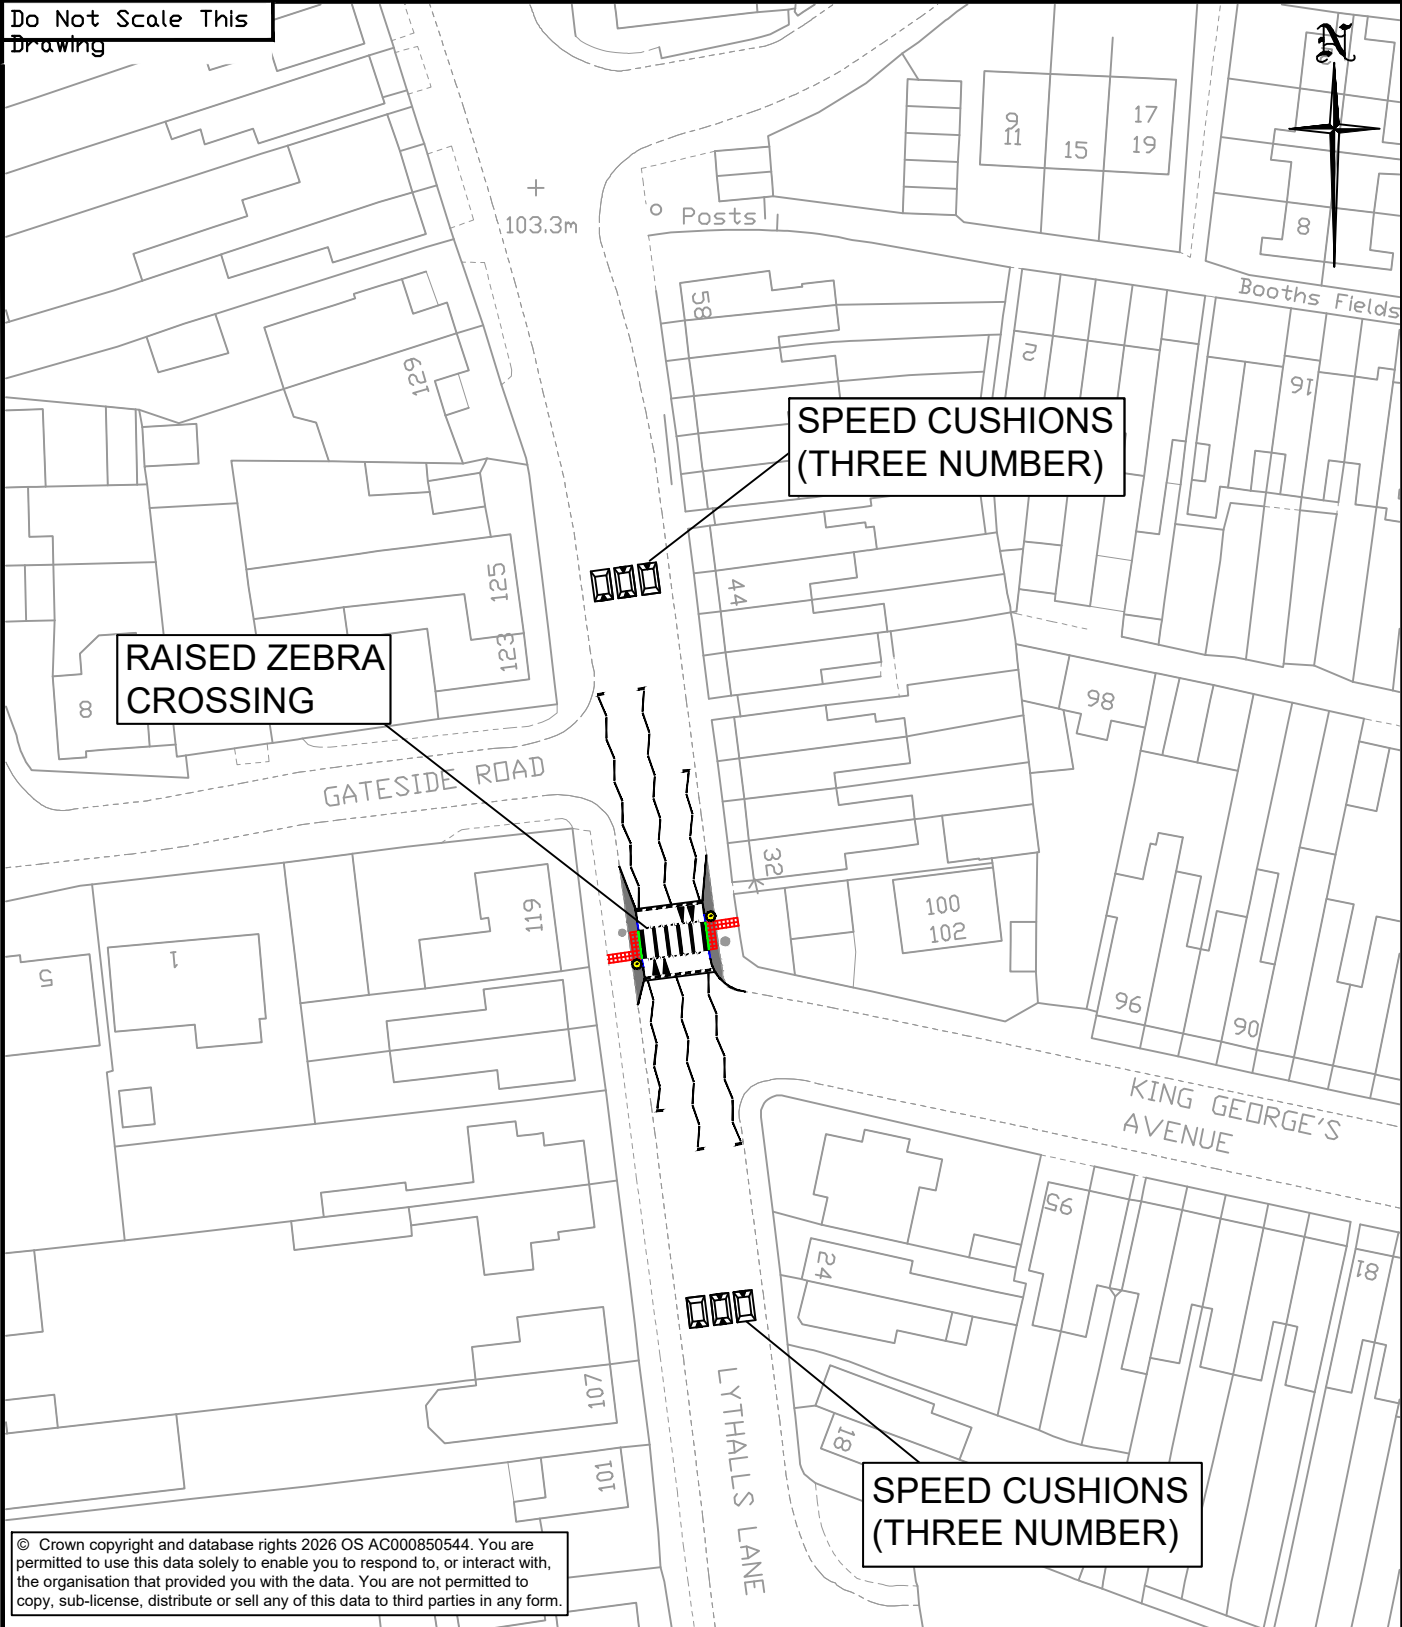

© Crown copyright and database rights 2026 OS AC000850544. You are permitted to use this data solely to enable you to respond to, or interact with, the organisation that provided you with the data. You are not permitted to copy, sub-license, distribute or sell any of this data to third parties in any form.

Rev.	Date	Description	Drawn	Checked	Approved
-		ORIGINAL			

Project Title:
Lythalls Lane

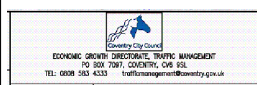

TRAFFIC AND SAFETY TEAM, ECONOMIC GROWTH FLOOR 8, ONE FRIARGATE, COVENTRY, CV1 2GN

Drawing Title:
Notice of Intent Plan

Scale at A4: NTS	Status: INFORMATION	
Drawn: DON 08/06/26	Checked: DE 08/06/26	Approved: XX XX/XX/XX
Drawing Number: DON/LNIP252620/01	Rev -	