


Do Not Scale This Drawing

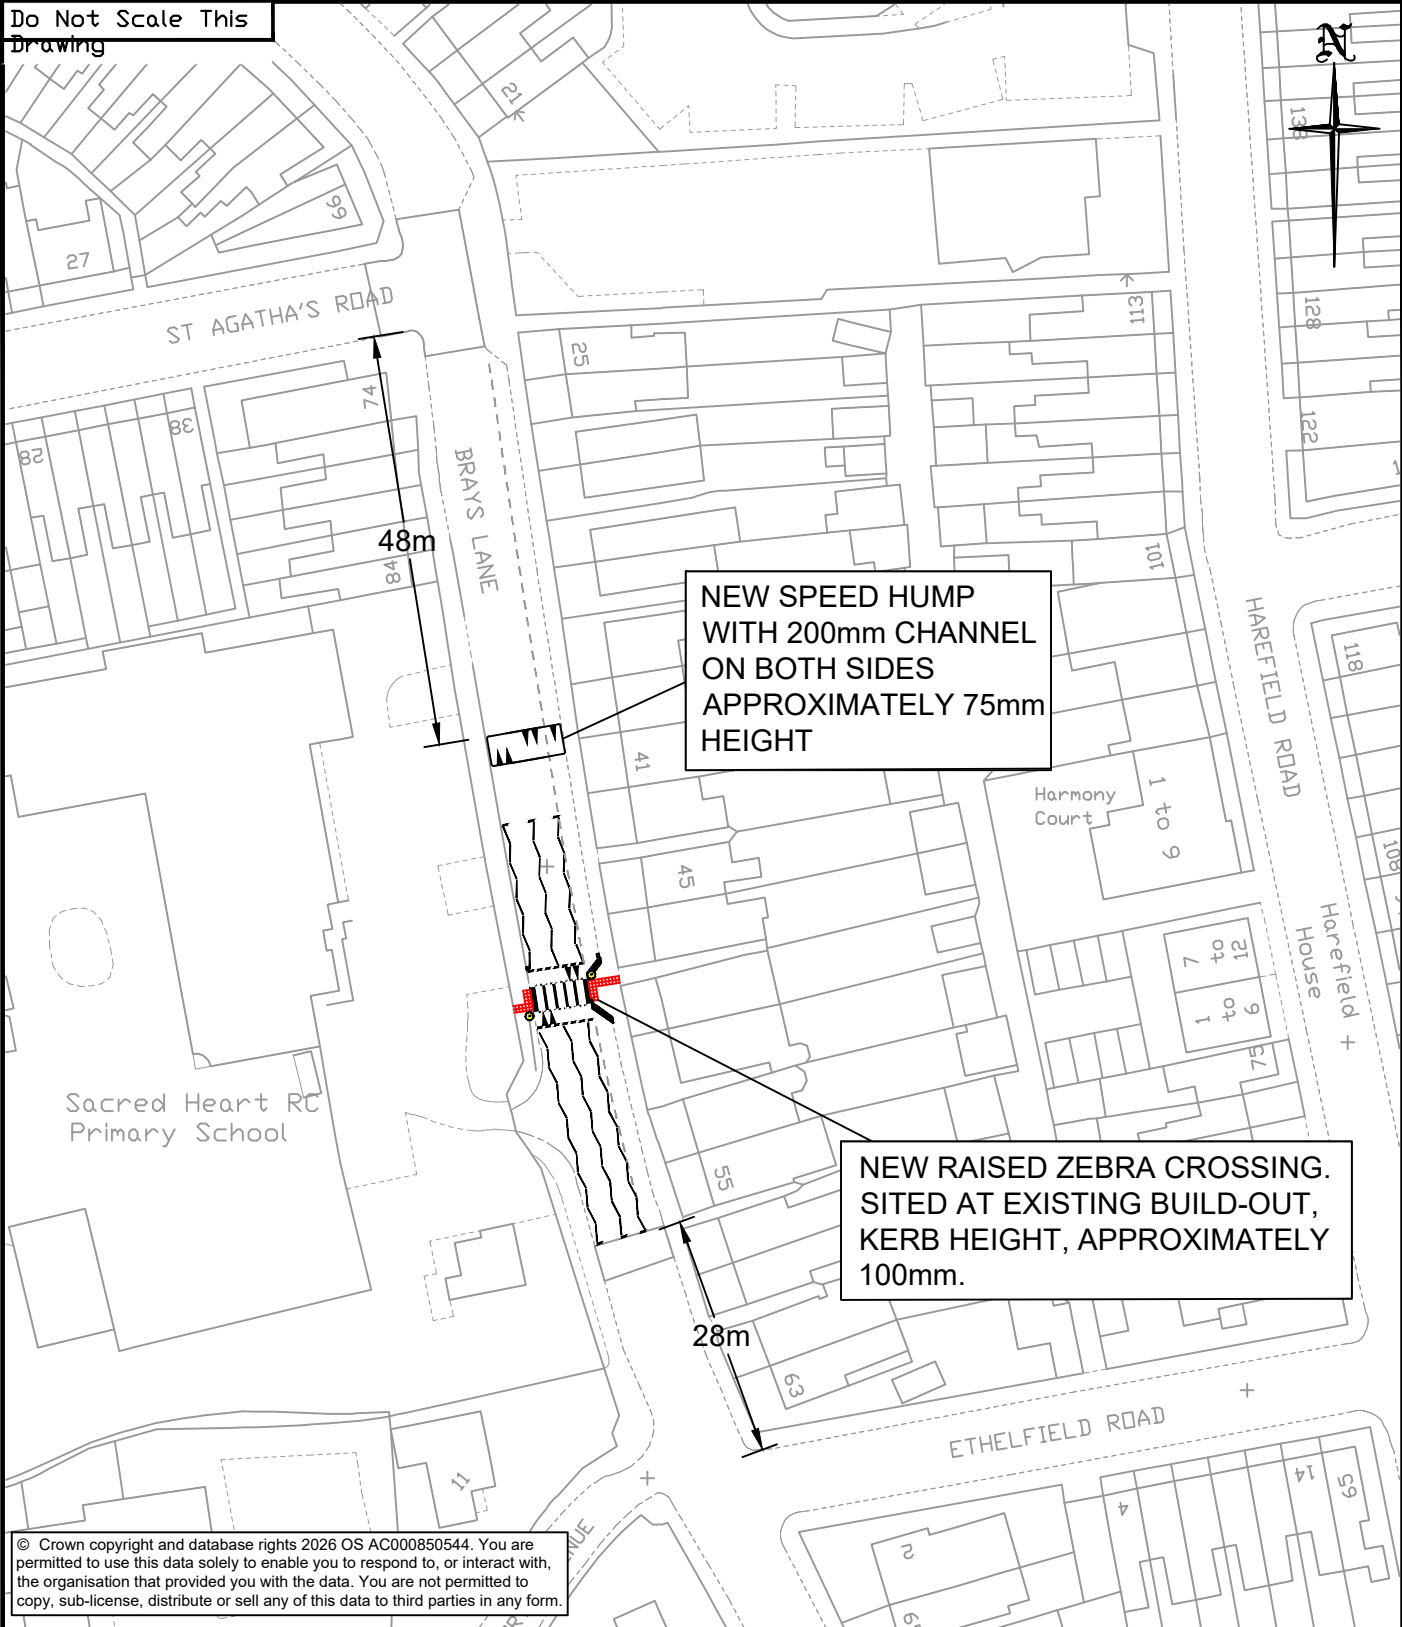


© Crown copyright and database rights 2026 OS AC000850544. You are permitted to use this data solely to enable you to respond to, or interact with, the organisation that provided you with the data. You are not permitted to copy, sub-license, distribute or sell any of this data to third parties in any form.

Rev.	Date	Description	Drawn	Checked	Approved
-		ORIGINAL			

Project Title:
Brays Lane

Drawing Title:
Notice of Intent Plan

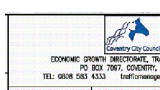

ECONOMIC GROWTH COVENTRY, TRAFFIC MANAGEMENT
PO BOX 7067, COVENTRY, CV1 6SL
TEL: 0248 541 4333 | trafficmanagement@coventry.gov.uk

TRAFFIC AND SAFETY TEAM,
ECONOMIC GROWTH, FLOOR 8, ONE
FRIARGATE, COVENTRY, CV1 2GN

Scale at A4: NTS	Status: INFORMATION	
Drawn: DON 08/06/26	Checked: DE 08/06/26	Approved: XX XX/XX/XX
Drawing Number: DON/LNIP/252614/01		Rev -