


Do Not Scale This Drawing

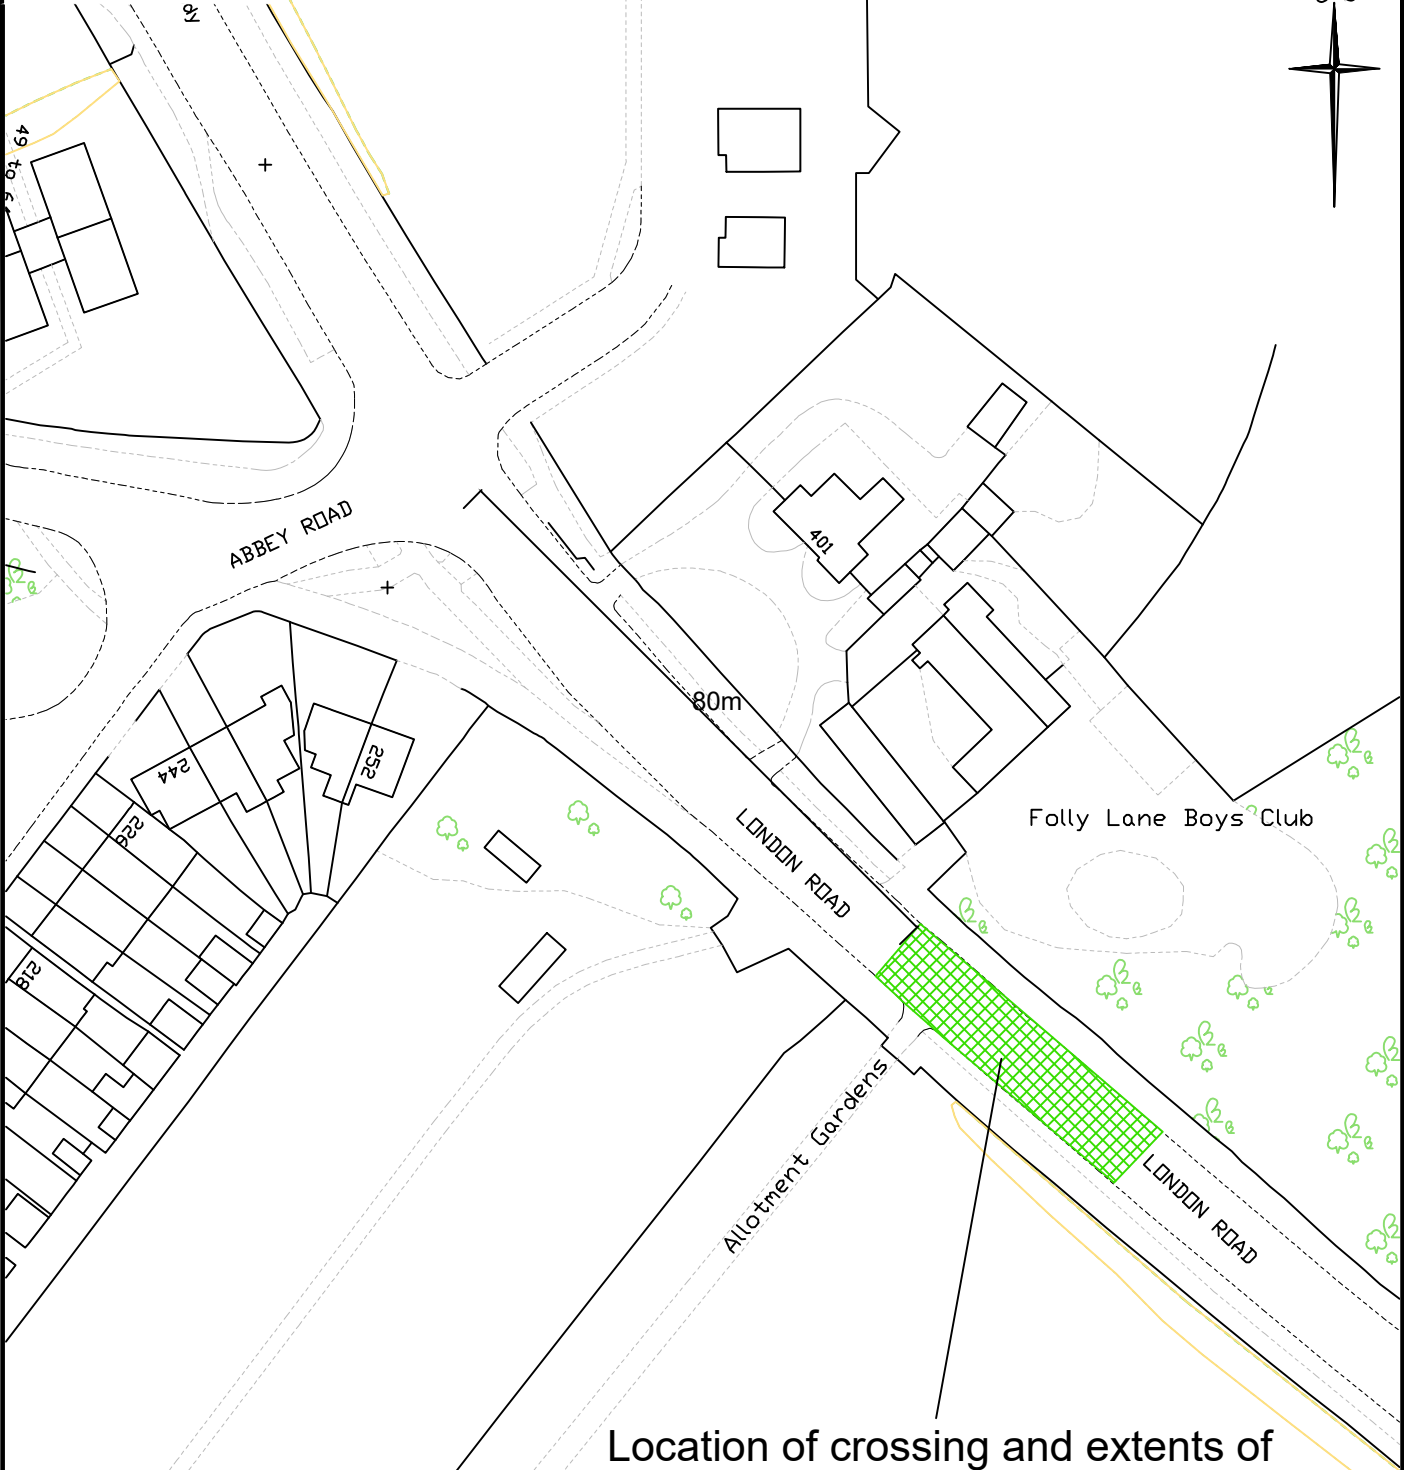

© Crown copyright and database rights 2026 OS AC000850544. You are permitted to use this data solely to enable you to respond to, or interact with, the organisation that provided you with the data. You are not permitted to copy, sub-license, distribute or sell any of this data to third parties in any form.

Location of crossing and extents of controlled area (zig zags).

Rev.	Date	Description	Drawn	Checked	Approved
-		ORIGINAL			

Project Title:  
**London Road South  
 Cycle Scheme**

Drawing Title:  
**Notice of Intent  
 Controlled crossing**



TRAFFIC AND SAFETY TEAM, ECONOMIC GROWTH,  
 FLOOR 8, ONE FRIARGATE, COVENTRY, CV1 2GN

Scale at A4: NTS	Status: INFORMATION
Drawn: DON 09/06/26	Checked: DE 10/06/26
Approved: XX XX/XX/XX	
Drawing Number: DON/1200/FLXING/01	Rev -