


Do Not Scale This Drawing

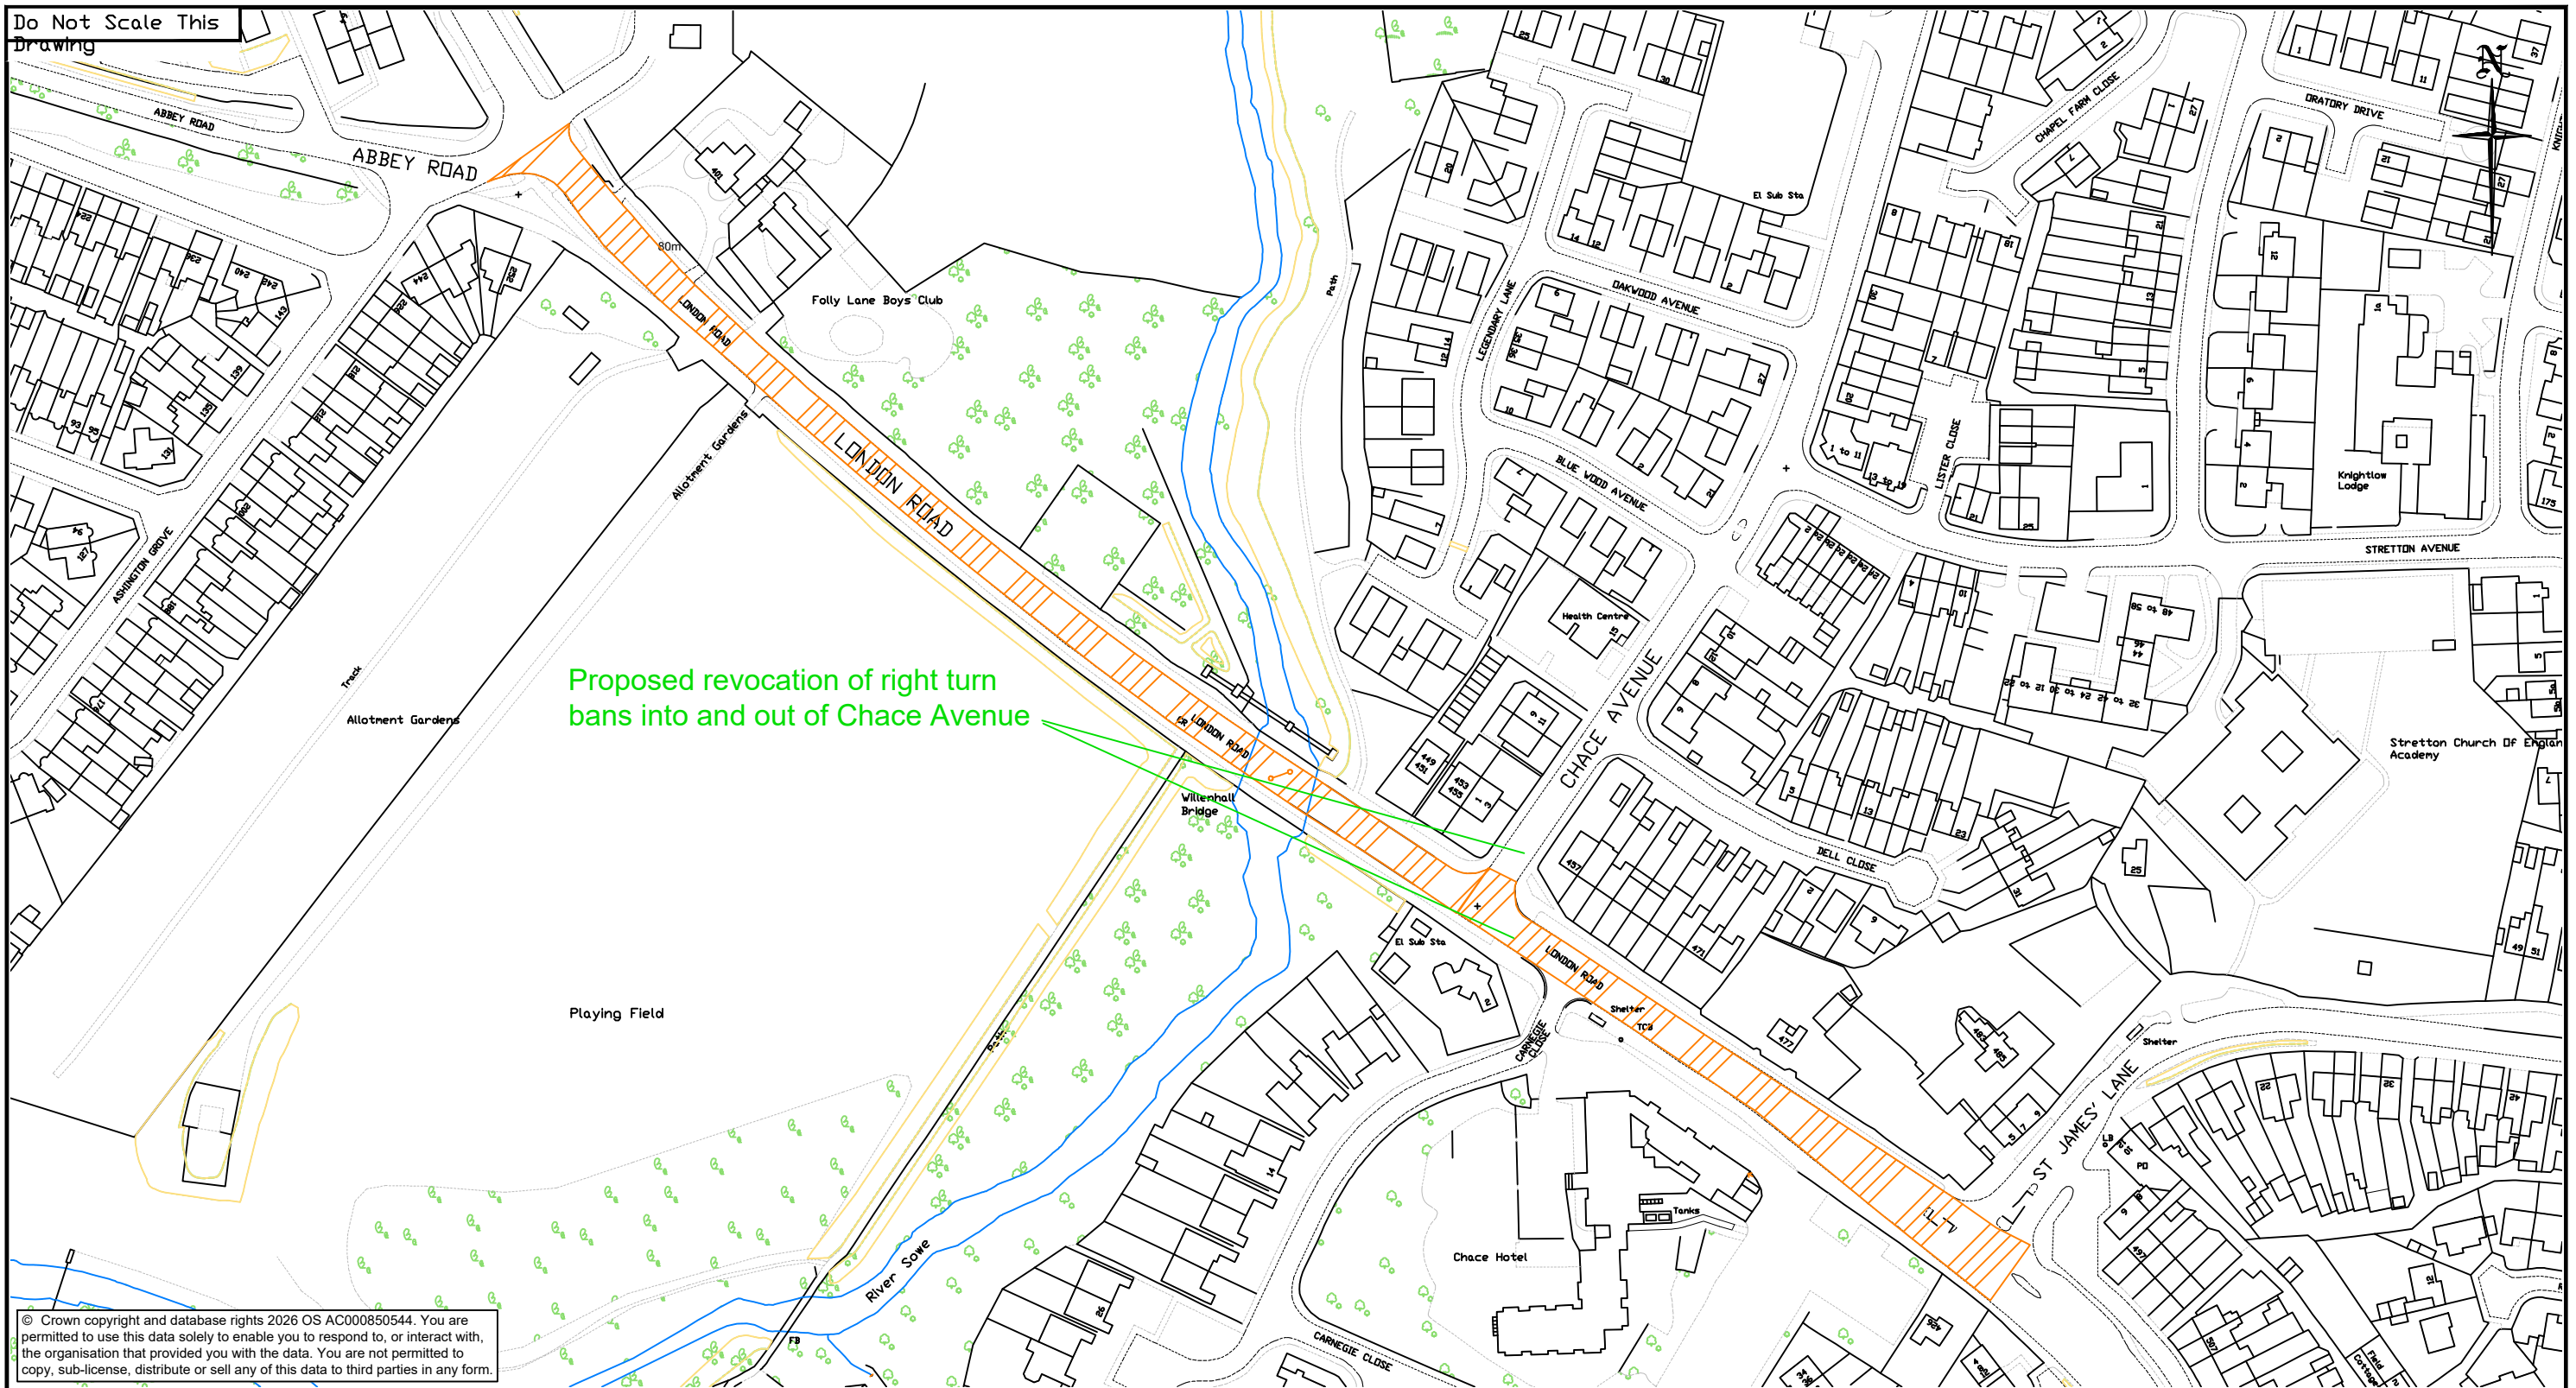

Proposed revocation of right turn bans into and out of Chace Avenue

© Crown copyright and database rights 2026 OS AC000850544. You are permitted to use this data solely to enable you to respond to, or interact with, the organisation that provided you with the data. You are not permitted to copy, sub-license, distribute or sell any of this data to third parties in any form.


Key



Proposed revocation of u turn bans Abbey Road to St. James Lane

Project Title:
London Road Cycleway South

Drawing Title:
Proposed revocation of right turn and u turn prohibitions

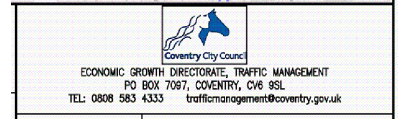

TRAFFIC AND ROAD SAFETY TEAM, ECONOMIC GROWTH, FLOOR 8, ONE FRIARGATE, COVENTRY, CV1 2GN

Scale at A3: NTS	Status: INFORMATION
Drawn: DON 11/06/26	Checked: DE 12/06/26
Approved: XX XX/XX/XX	

Rev.	Date	Description	Drawn	Checked	Approved
-		ORIGINAL			

Drawing Number: DON/TRO/UTBRTB/01	Rev -
---	----------