


Do Not Scale This
Drawing

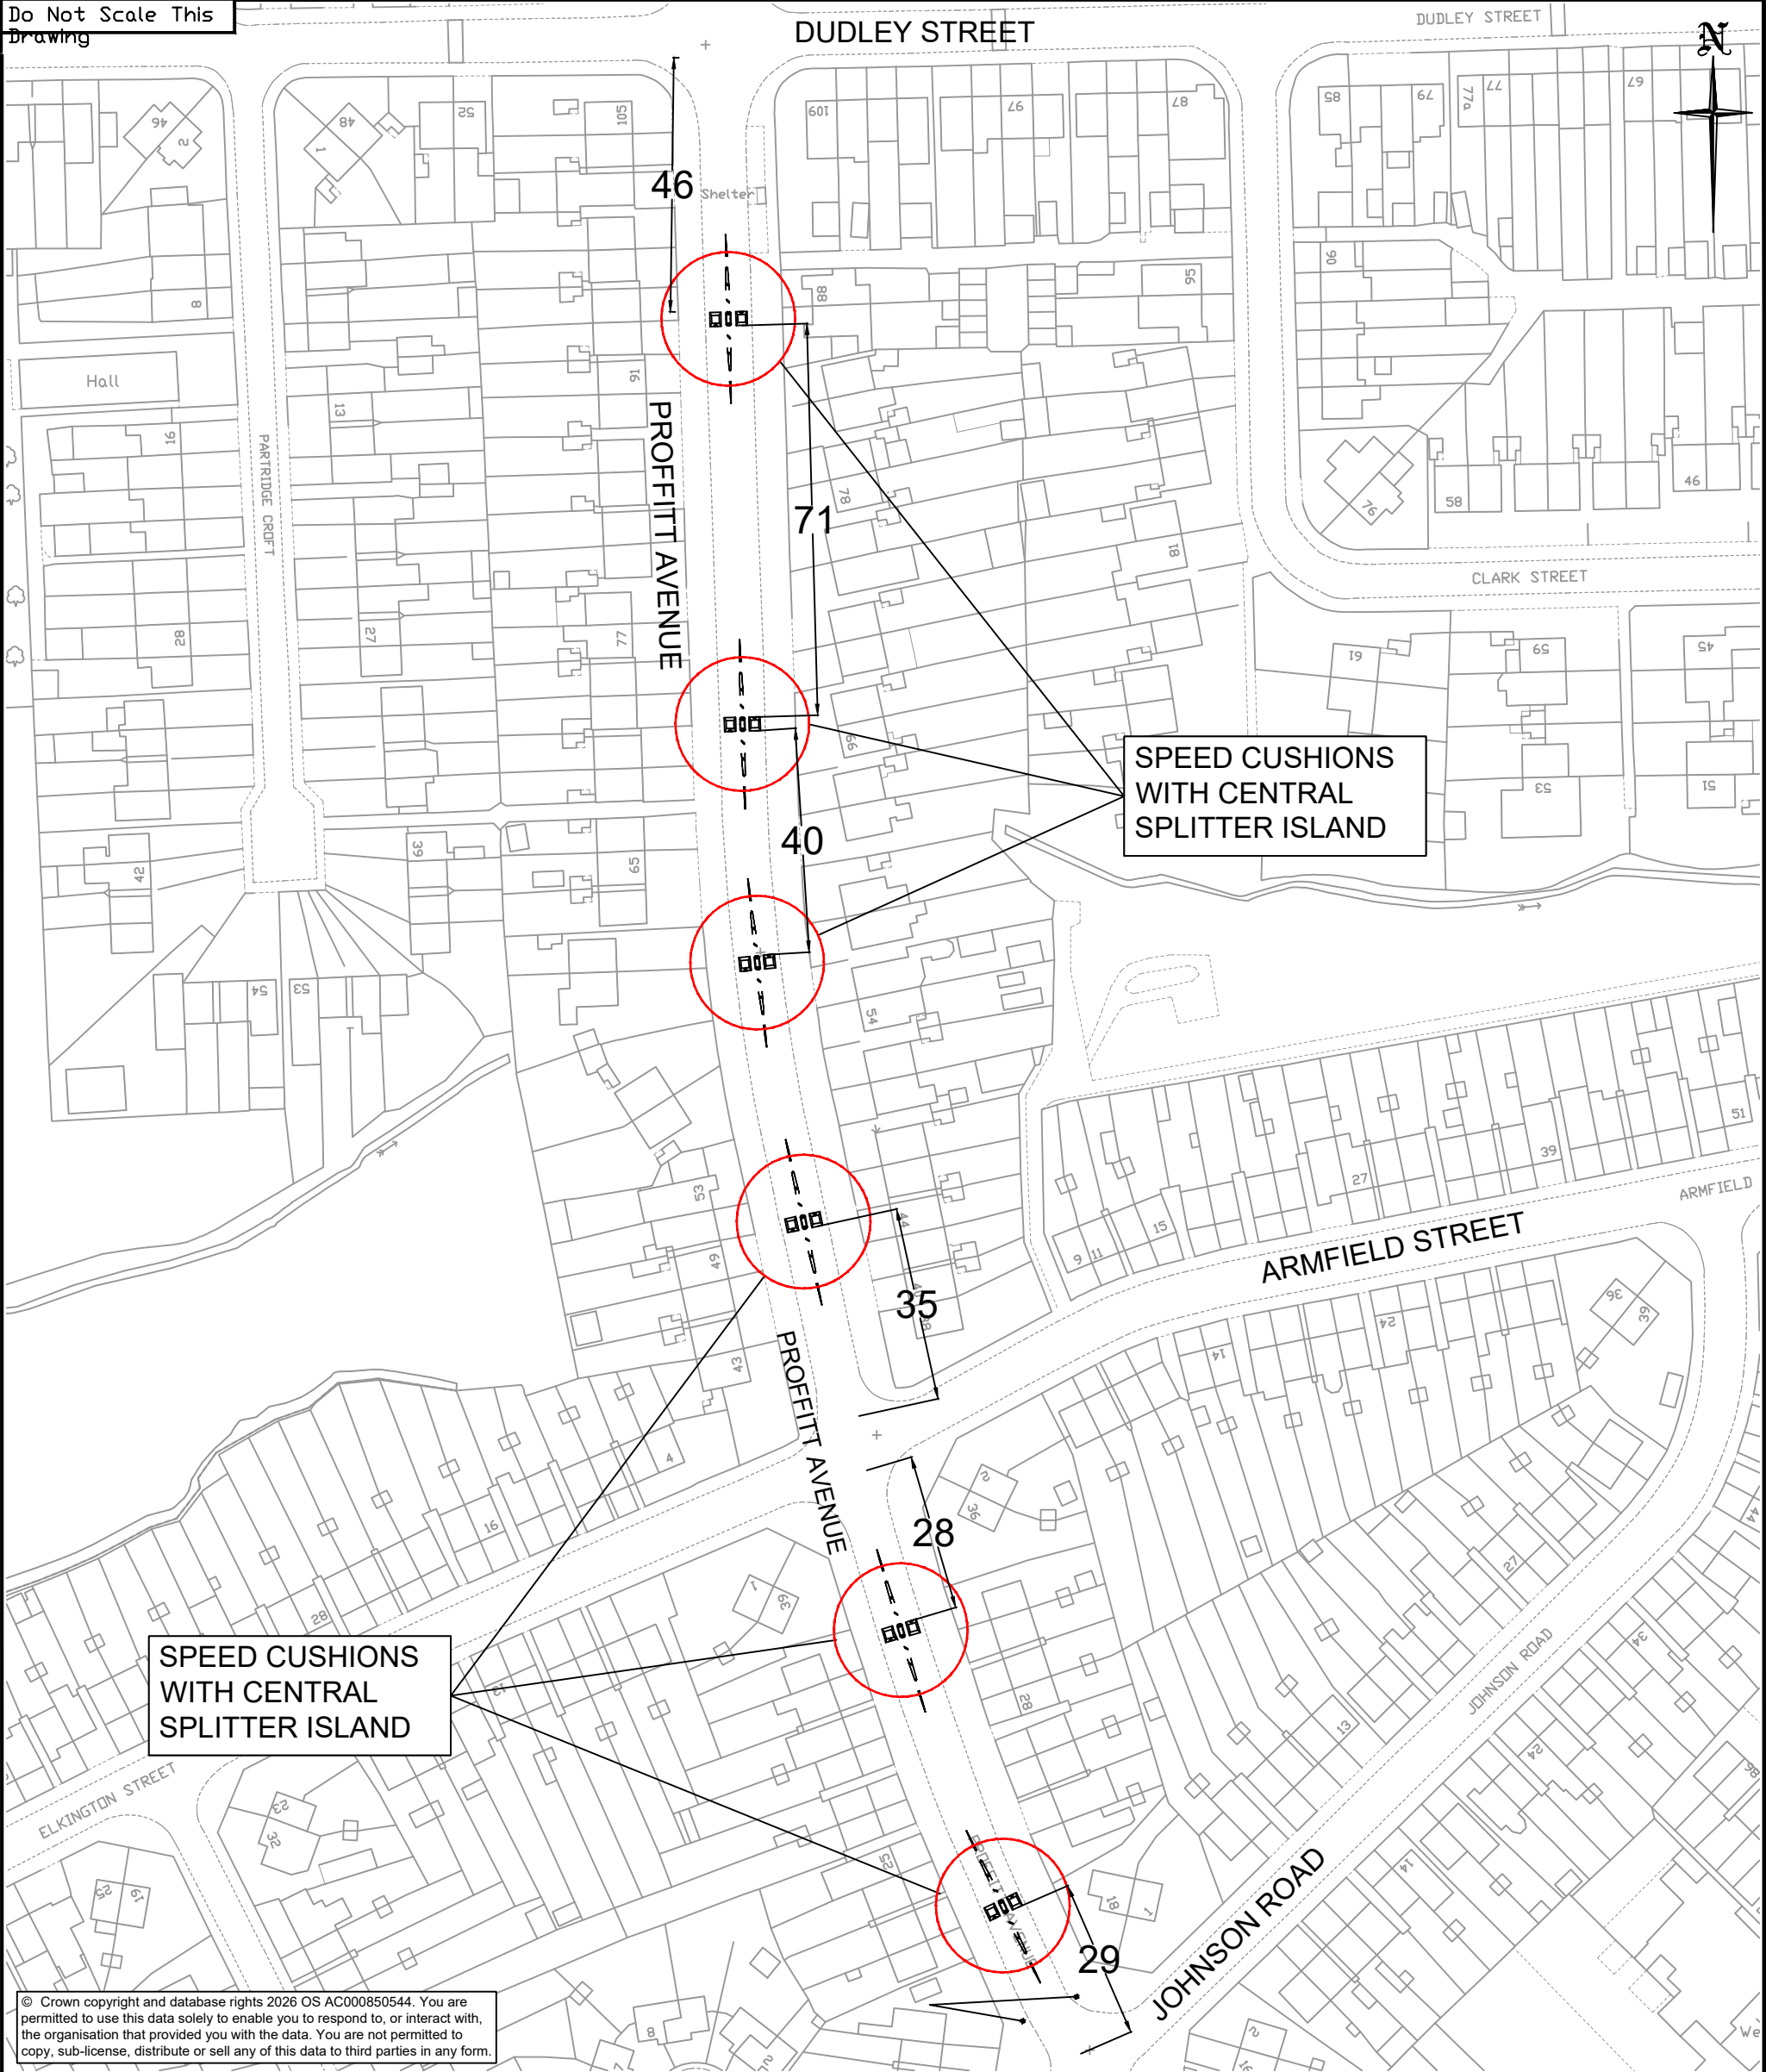


© Crown copyright and database rights 2026 OS AC000850544. You are permitted to use this data solely to enable you to respond to, or interact with, the organisation that provided you with the data. You are not permitted to copy, sub-license, distribute or sell any of this data to third parties in any form.

-	Date	ORIGINAL	Drawn	Checked	Approved
Rev.	Date	Description	Drawn	Checked	Approved

Project Title:
Proffitt Avenue - Traffic calming

Drawing Title:
Notice of Intent - speed cushions

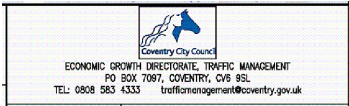

TRAFFIC AND ROAD SAFETY, ECONOMIC GROWTH, FLOOR 8,
ONE FRIARGATE, COVENTRY, CV1 2GN

Scale at A3: NTS	Status: INFORMATION	
Drawn: DON 15/06/26	Checked: DE 25/06/26	Approved: XX XX/XX/XX
Drawing Number: DON/PATC/NOI/01	Rev -	