


Countdon Cycle track Info

Route length - 2.75km (1.7miles)

Facility type - Two-way cycleway, fully segregated from traffic.

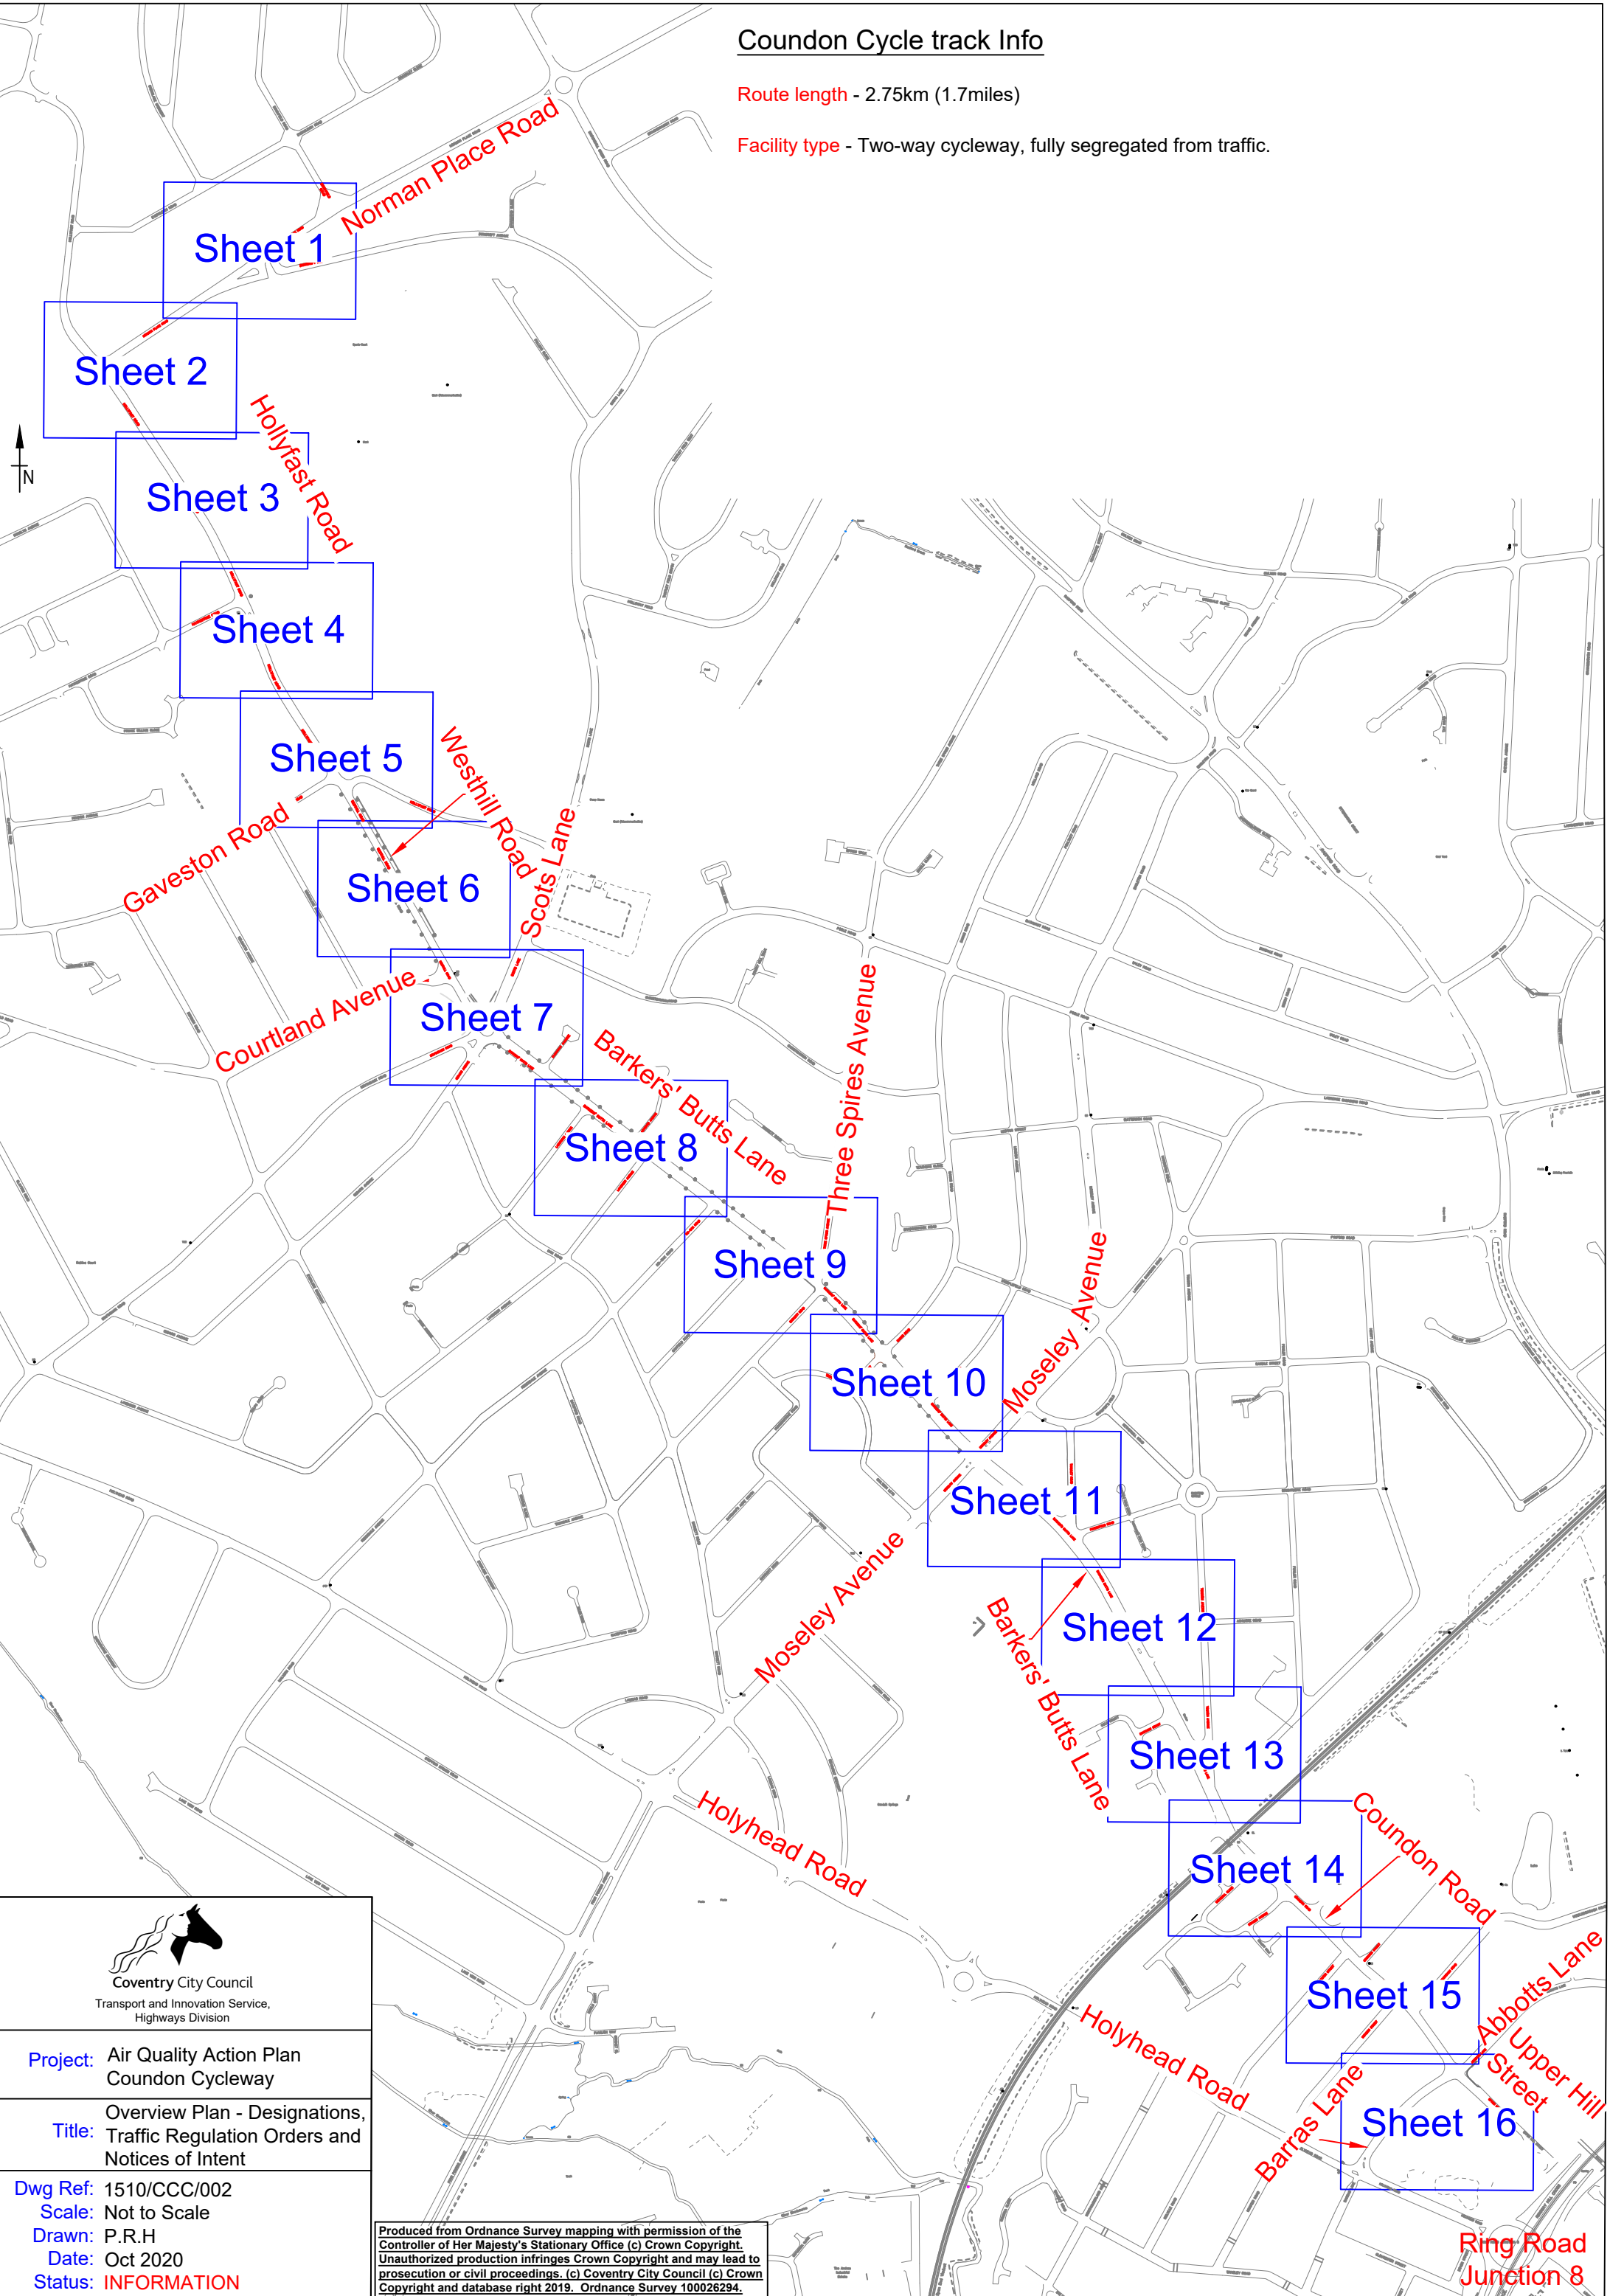

Coventry City Council
Transport and Innovation Service,
Highways Division


Project: Air Quality Action Plan
Countdon Cycleway

Title: Overview Plan - Designations,
Traffic Regulation Orders and
Notices of Intent

Dwg Ref: 1510/CCC/002
Scale: Not to Scale
Drawn: P.R.H
Date: Oct 2020
Status: INFORMATION

Produced from Ordnance Survey mapping with permission of the
Controller of Her Majesty's Stationary Office (c) Crown Copyright.
Unauthorized production infringes Crown Copyright and may lead to
prosecution or civil proceedings. (c) Coventry City Council (c) Crown
Copyright and database right 2019. Ordnance Survey 100026294.

Ring Road
Junction 8

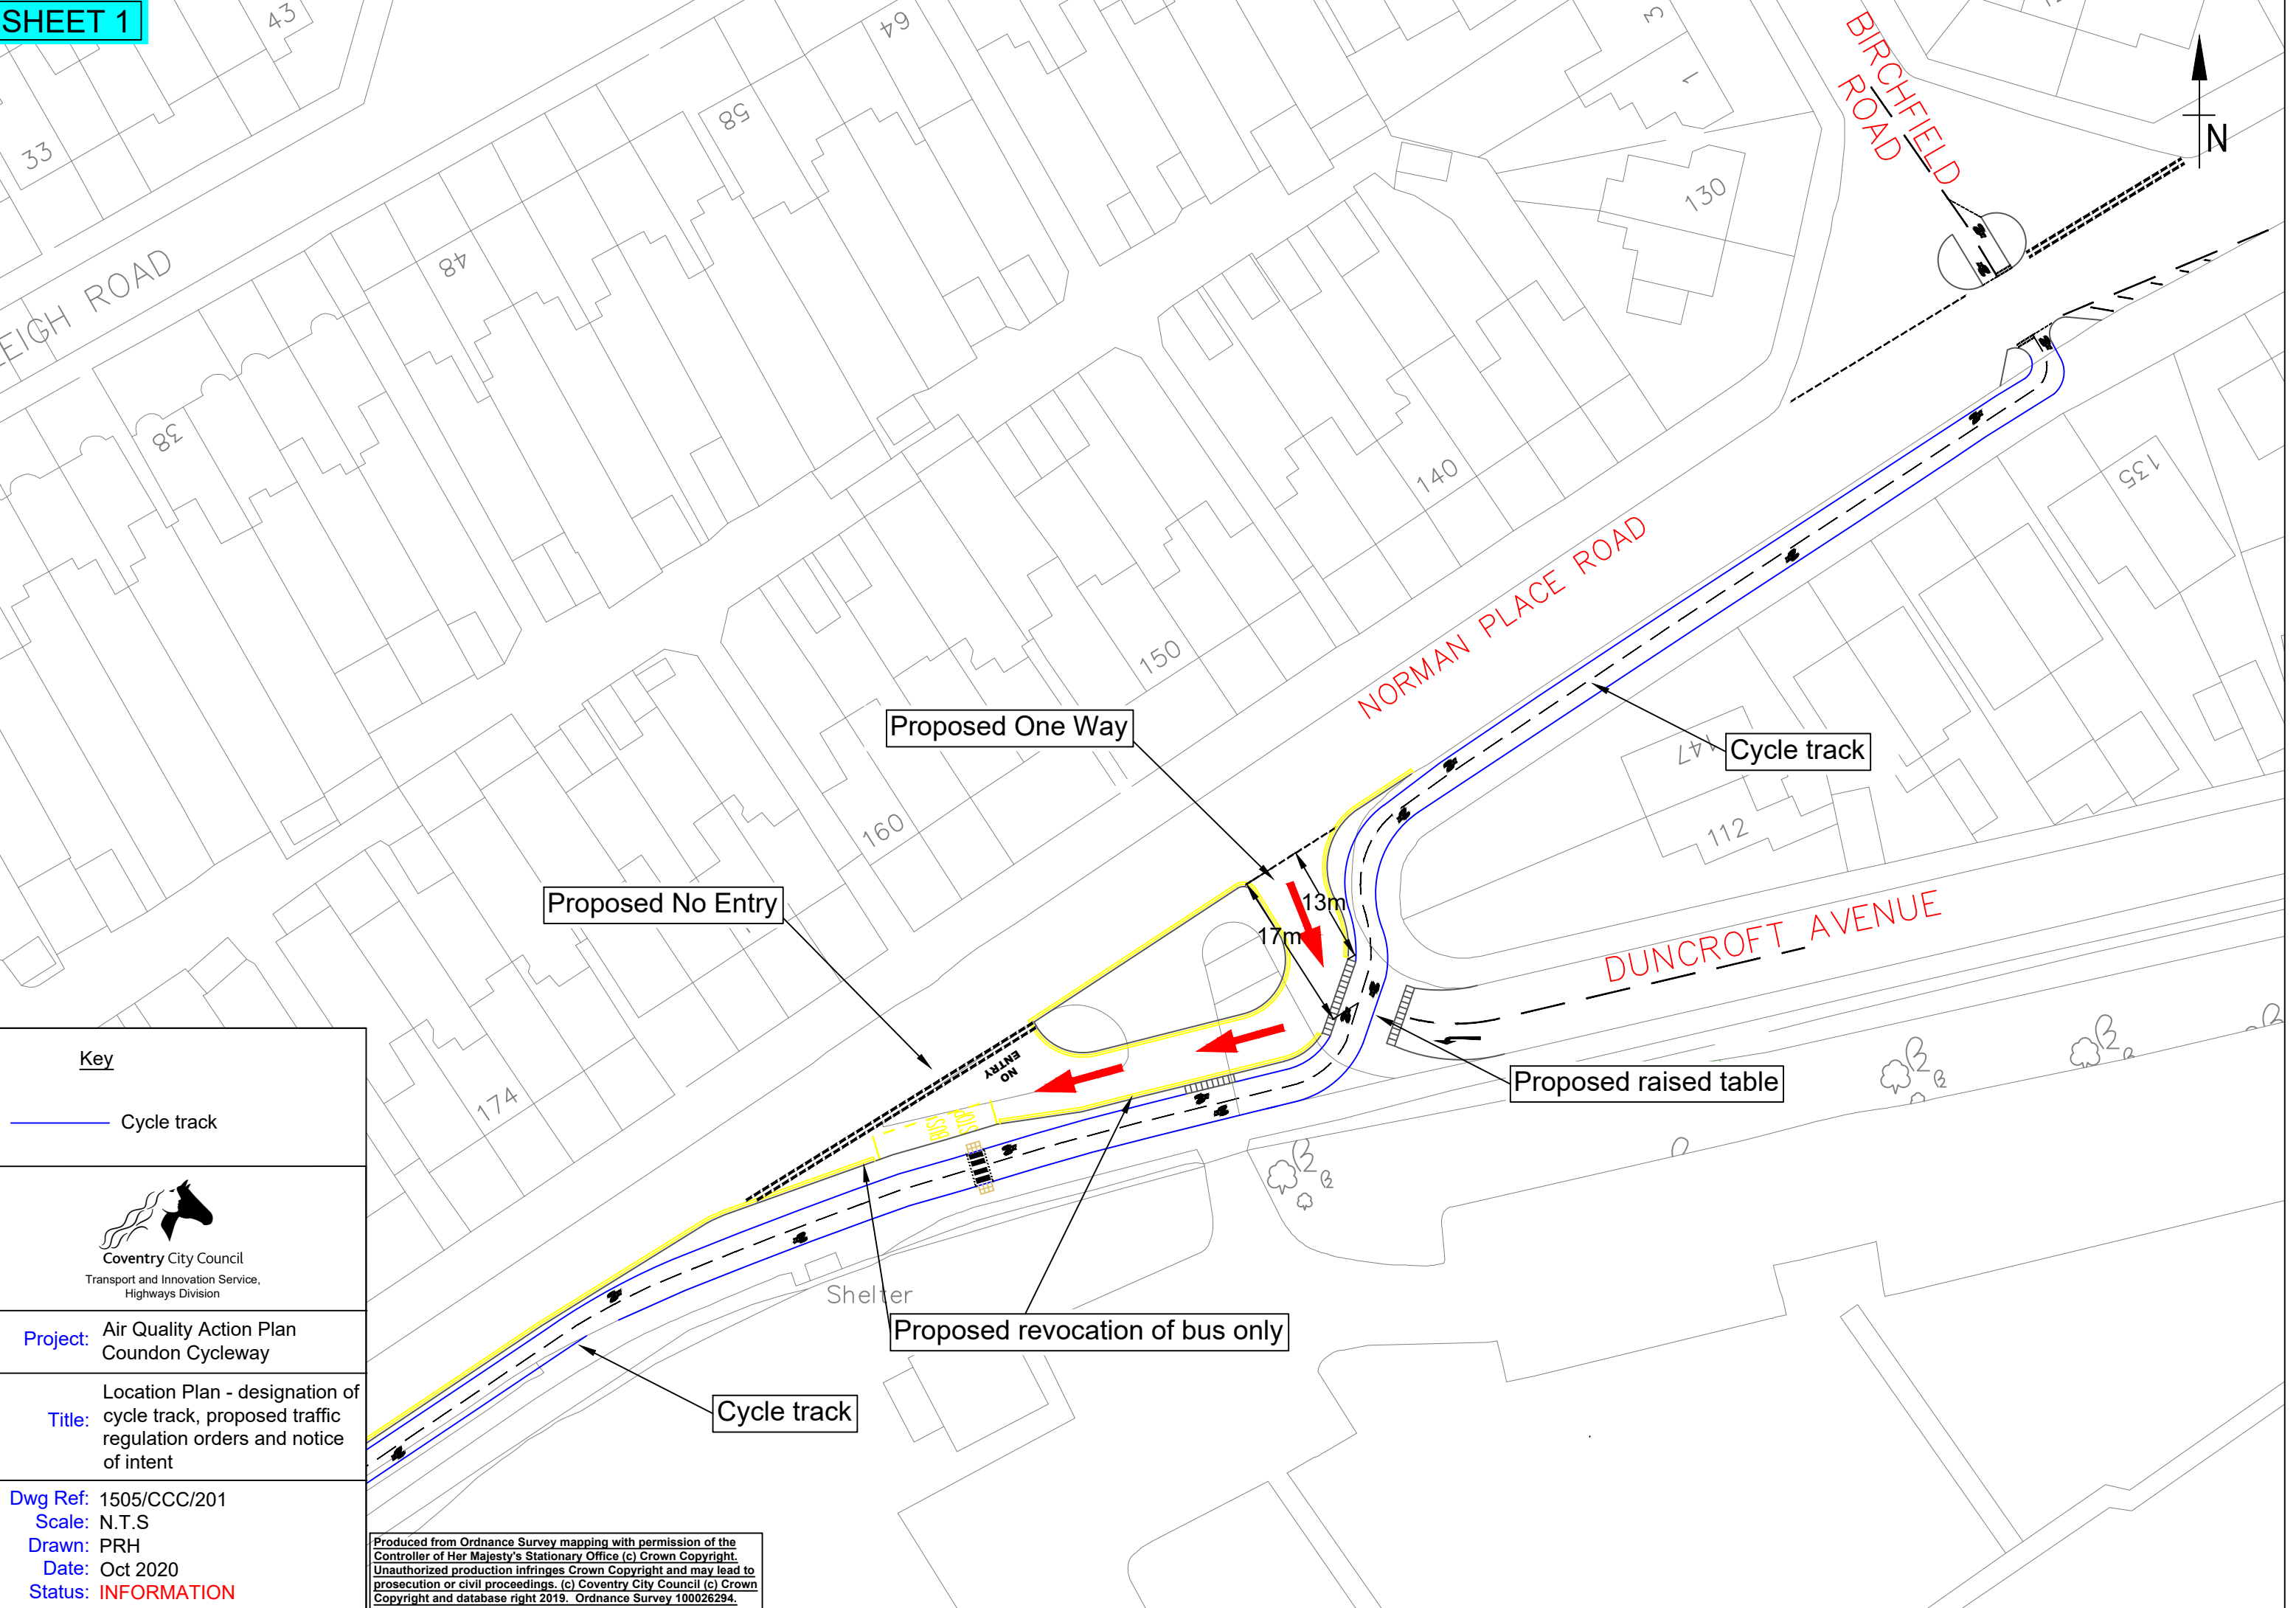

Key

— Cycle track





Coventry City Council
Transport and Innovation Service,
Highways Division

Project: Air Quality Action Plan
Coundon Cycleway

Title: Location Plan - designation of
cycle track, proposed traffic
regulation orders and notice
of intent

Dwg Ref: 1505/CCC/201
Scale: N.T.S
Drawn: PRH
Date: Oct 2020
Status: INFORMATION

Produced from Ordnance Survey mapping with permission of the
Controller of Her Majesty's Stationary Office (c) Crown Copyright.
Unauthorized production infringes Crown Copyright and may lead to
prosecution or civil proceedings. (c) Coventry City Council (c) Crown
Copyright and database right 2019. Ordnance Survey 100026294.

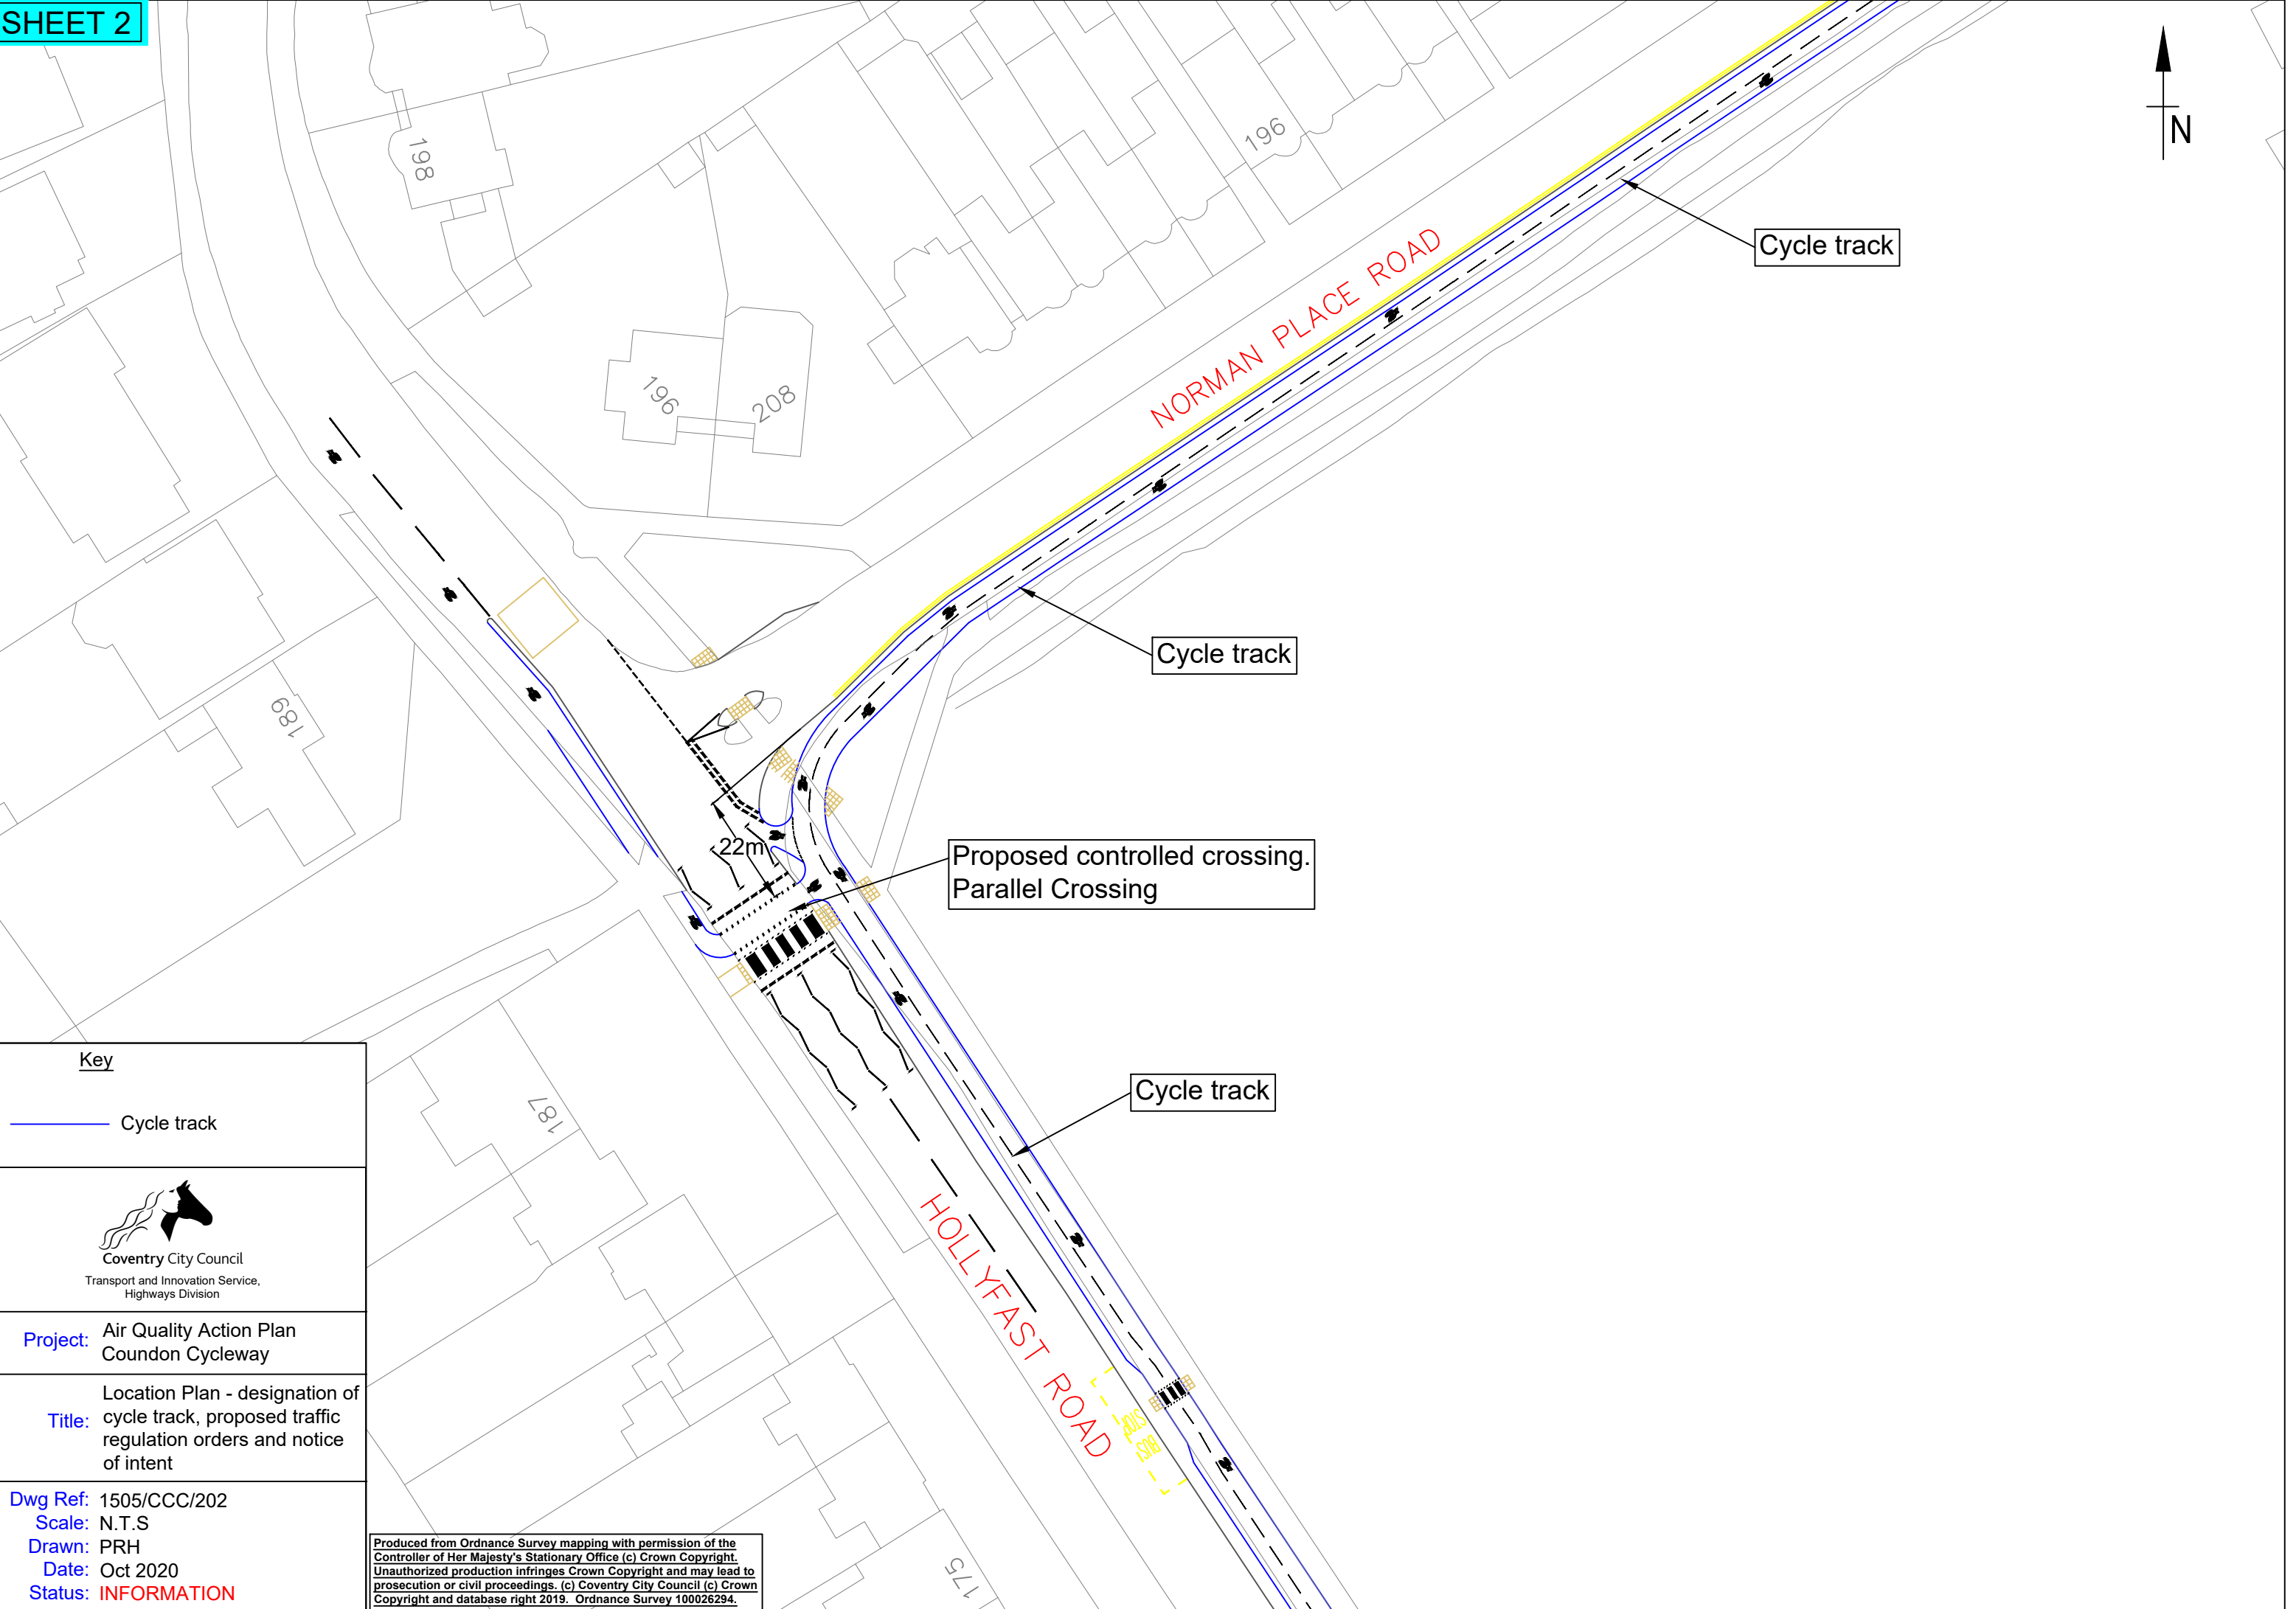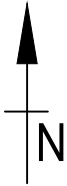

Key

— Cycle track



Coventry City Council
Transport and Innovation Service,
Highways Division

Project: Air Quality Action Plan
Coundon Cycleway

Title: Location Plan - designation of
cycle track, proposed traffic
regulation orders and notice
of intent

Dwg Ref: 1505/CCC/202



Scale: N.T.S

Drawn: PRH

Date: Oct 2020

Status: INFORMATION

Produced from Ordnance Survey mapping with permission of the
Controller of Her Majesty's Stationary Office (c) Crown Copyright.
Unauthorized production infringes Crown Copyright and may lead to
prosecution or civil proceedings. (c) Coventry City Council (c) Crown
Copyright and database right 2019. Ordnance Survey 100026294.

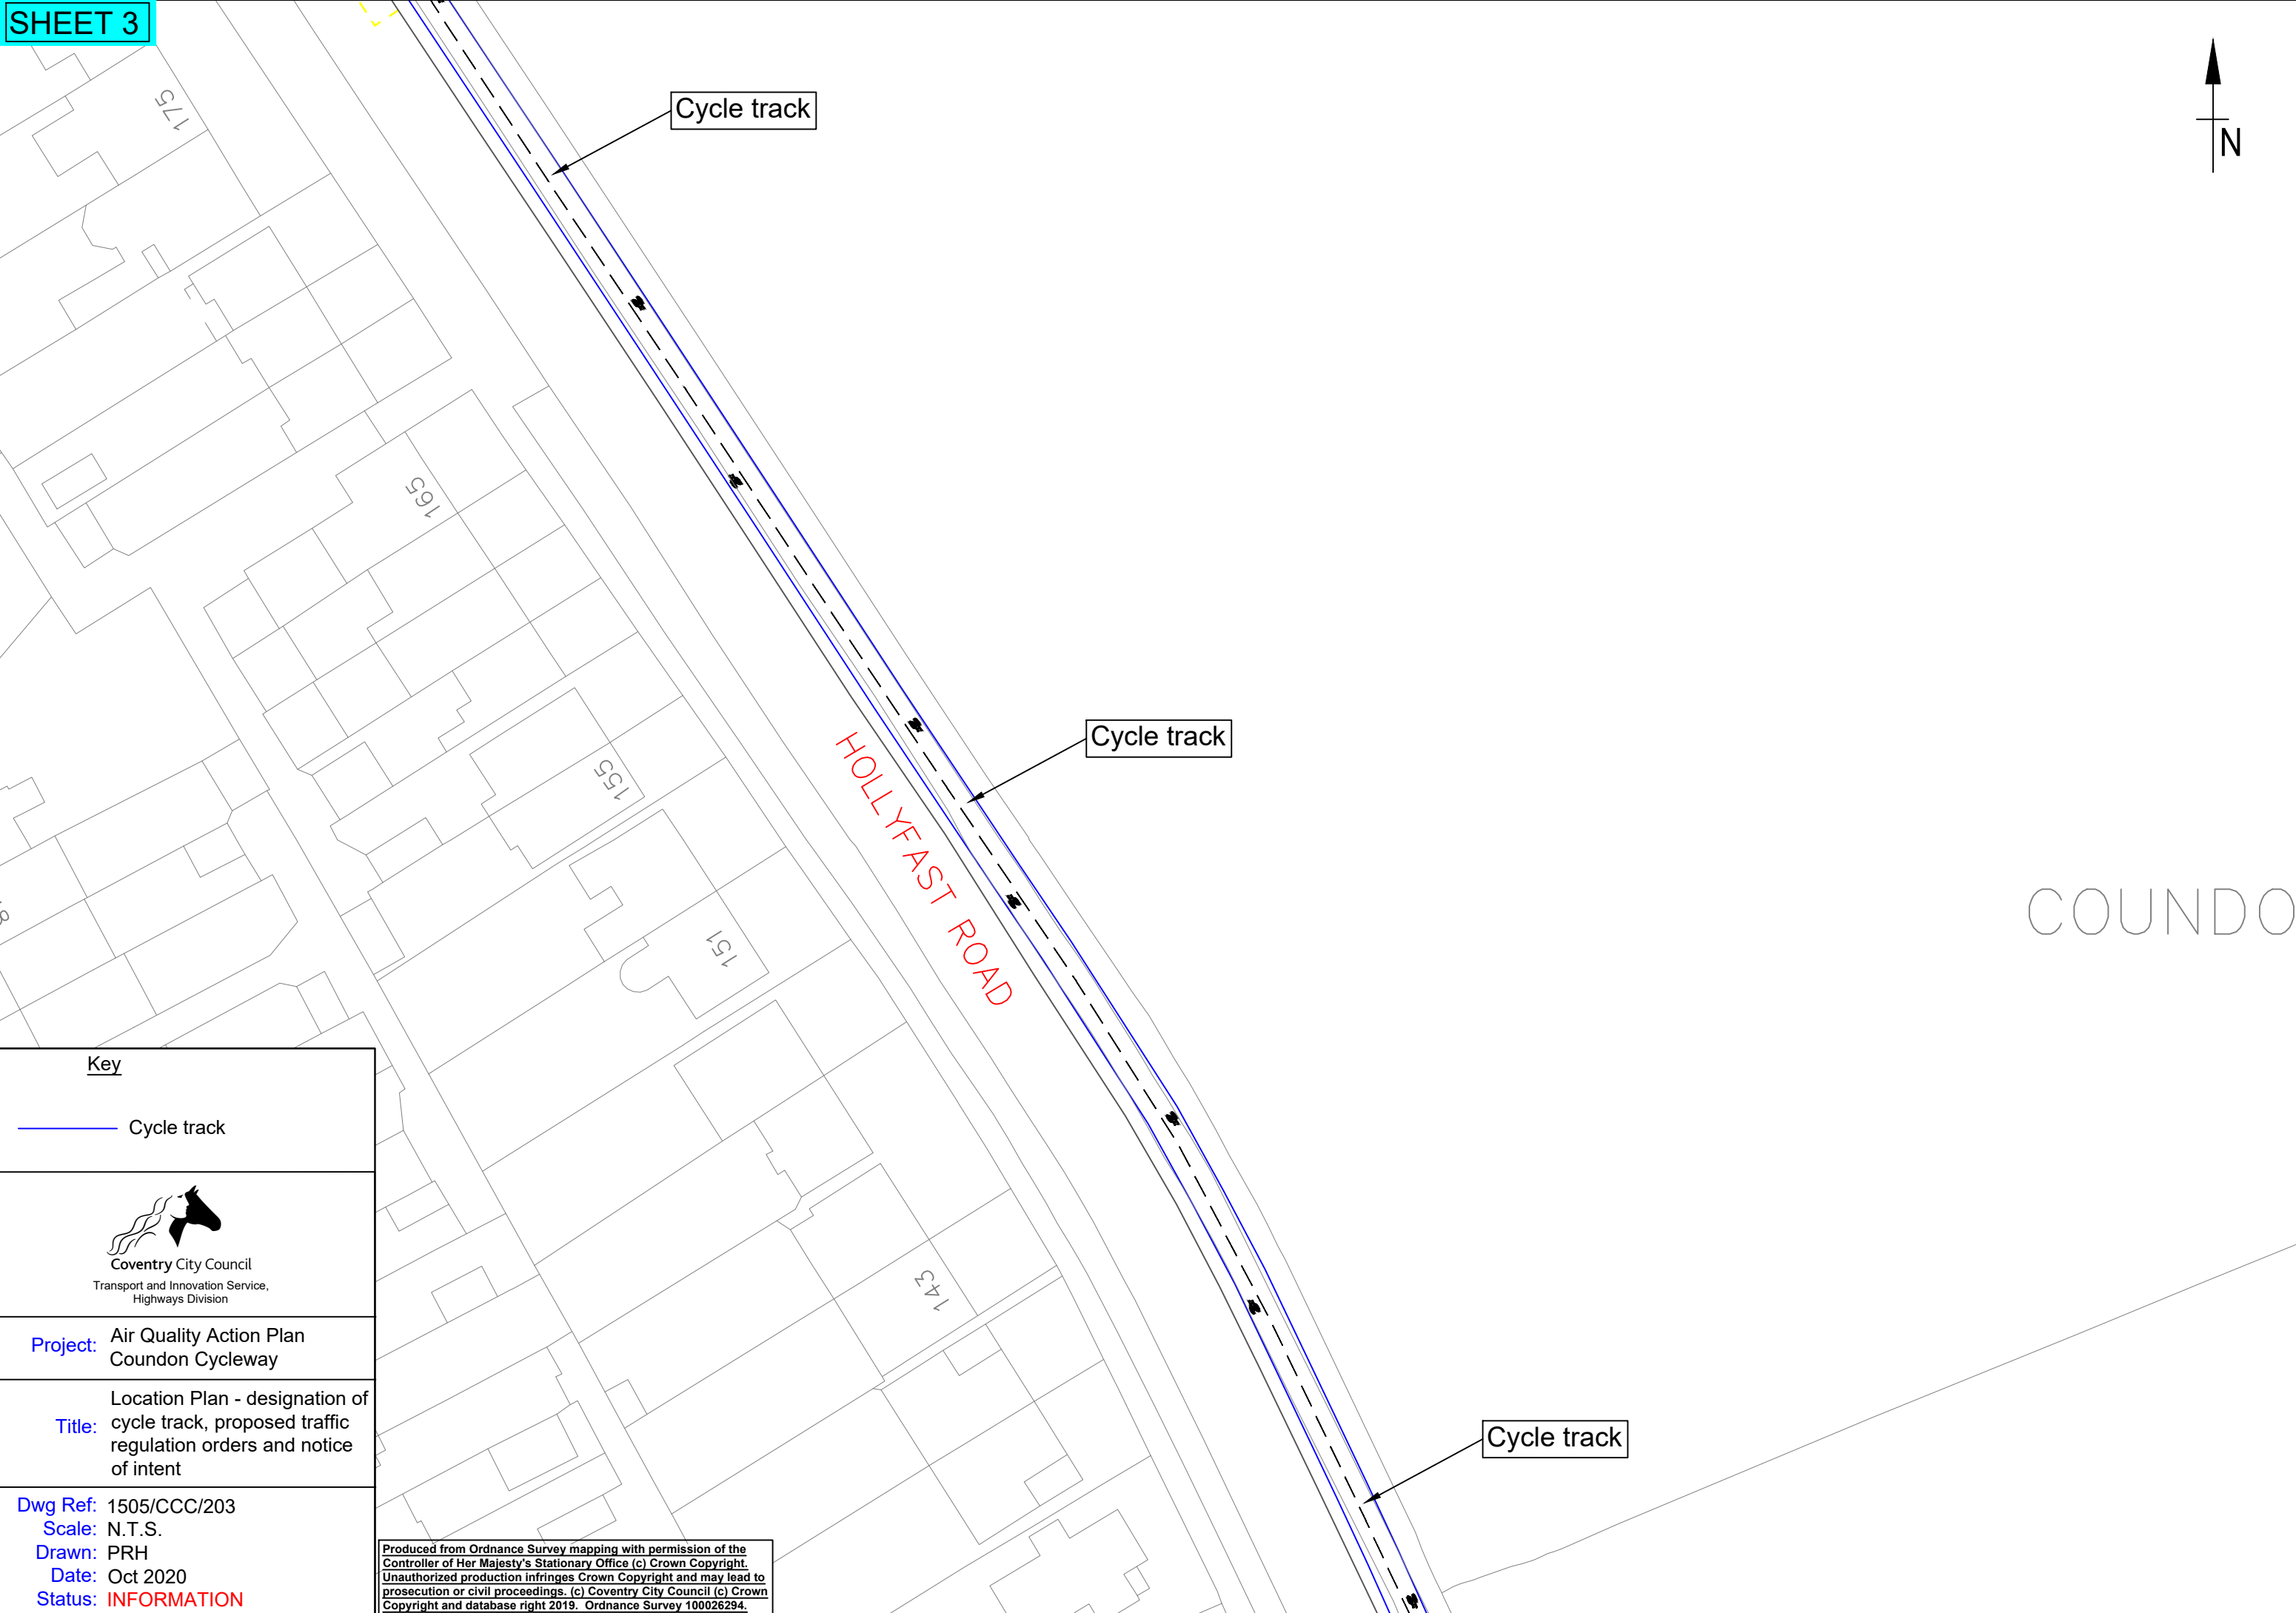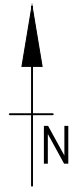

Key

— Cycle track



Coventry City Council
Transport and Innovation Service,
Highways Division

Project: Air Quality Action Plan
Coundon Cycleway

Title: Location Plan - designation of
cycle track, proposed traffic
regulation orders and notice
of intent

Dwg Ref: 1505/CCC/203



Scale: N.T.S.

Drawn: PRH

Date: Oct 2020

Status: INFORMATION

Produced from Ordnance Survey mapping with permission of the
Controller of Her Majesty's Stationary Office (c) Crown Copyright.
Unauthorized production infringes Crown Copyright and may lead to
prosecution or civil proceedings. (c) Coventry City Council (c) Crown
Copyright and database right 2019. Ordnance Survey 100026294.

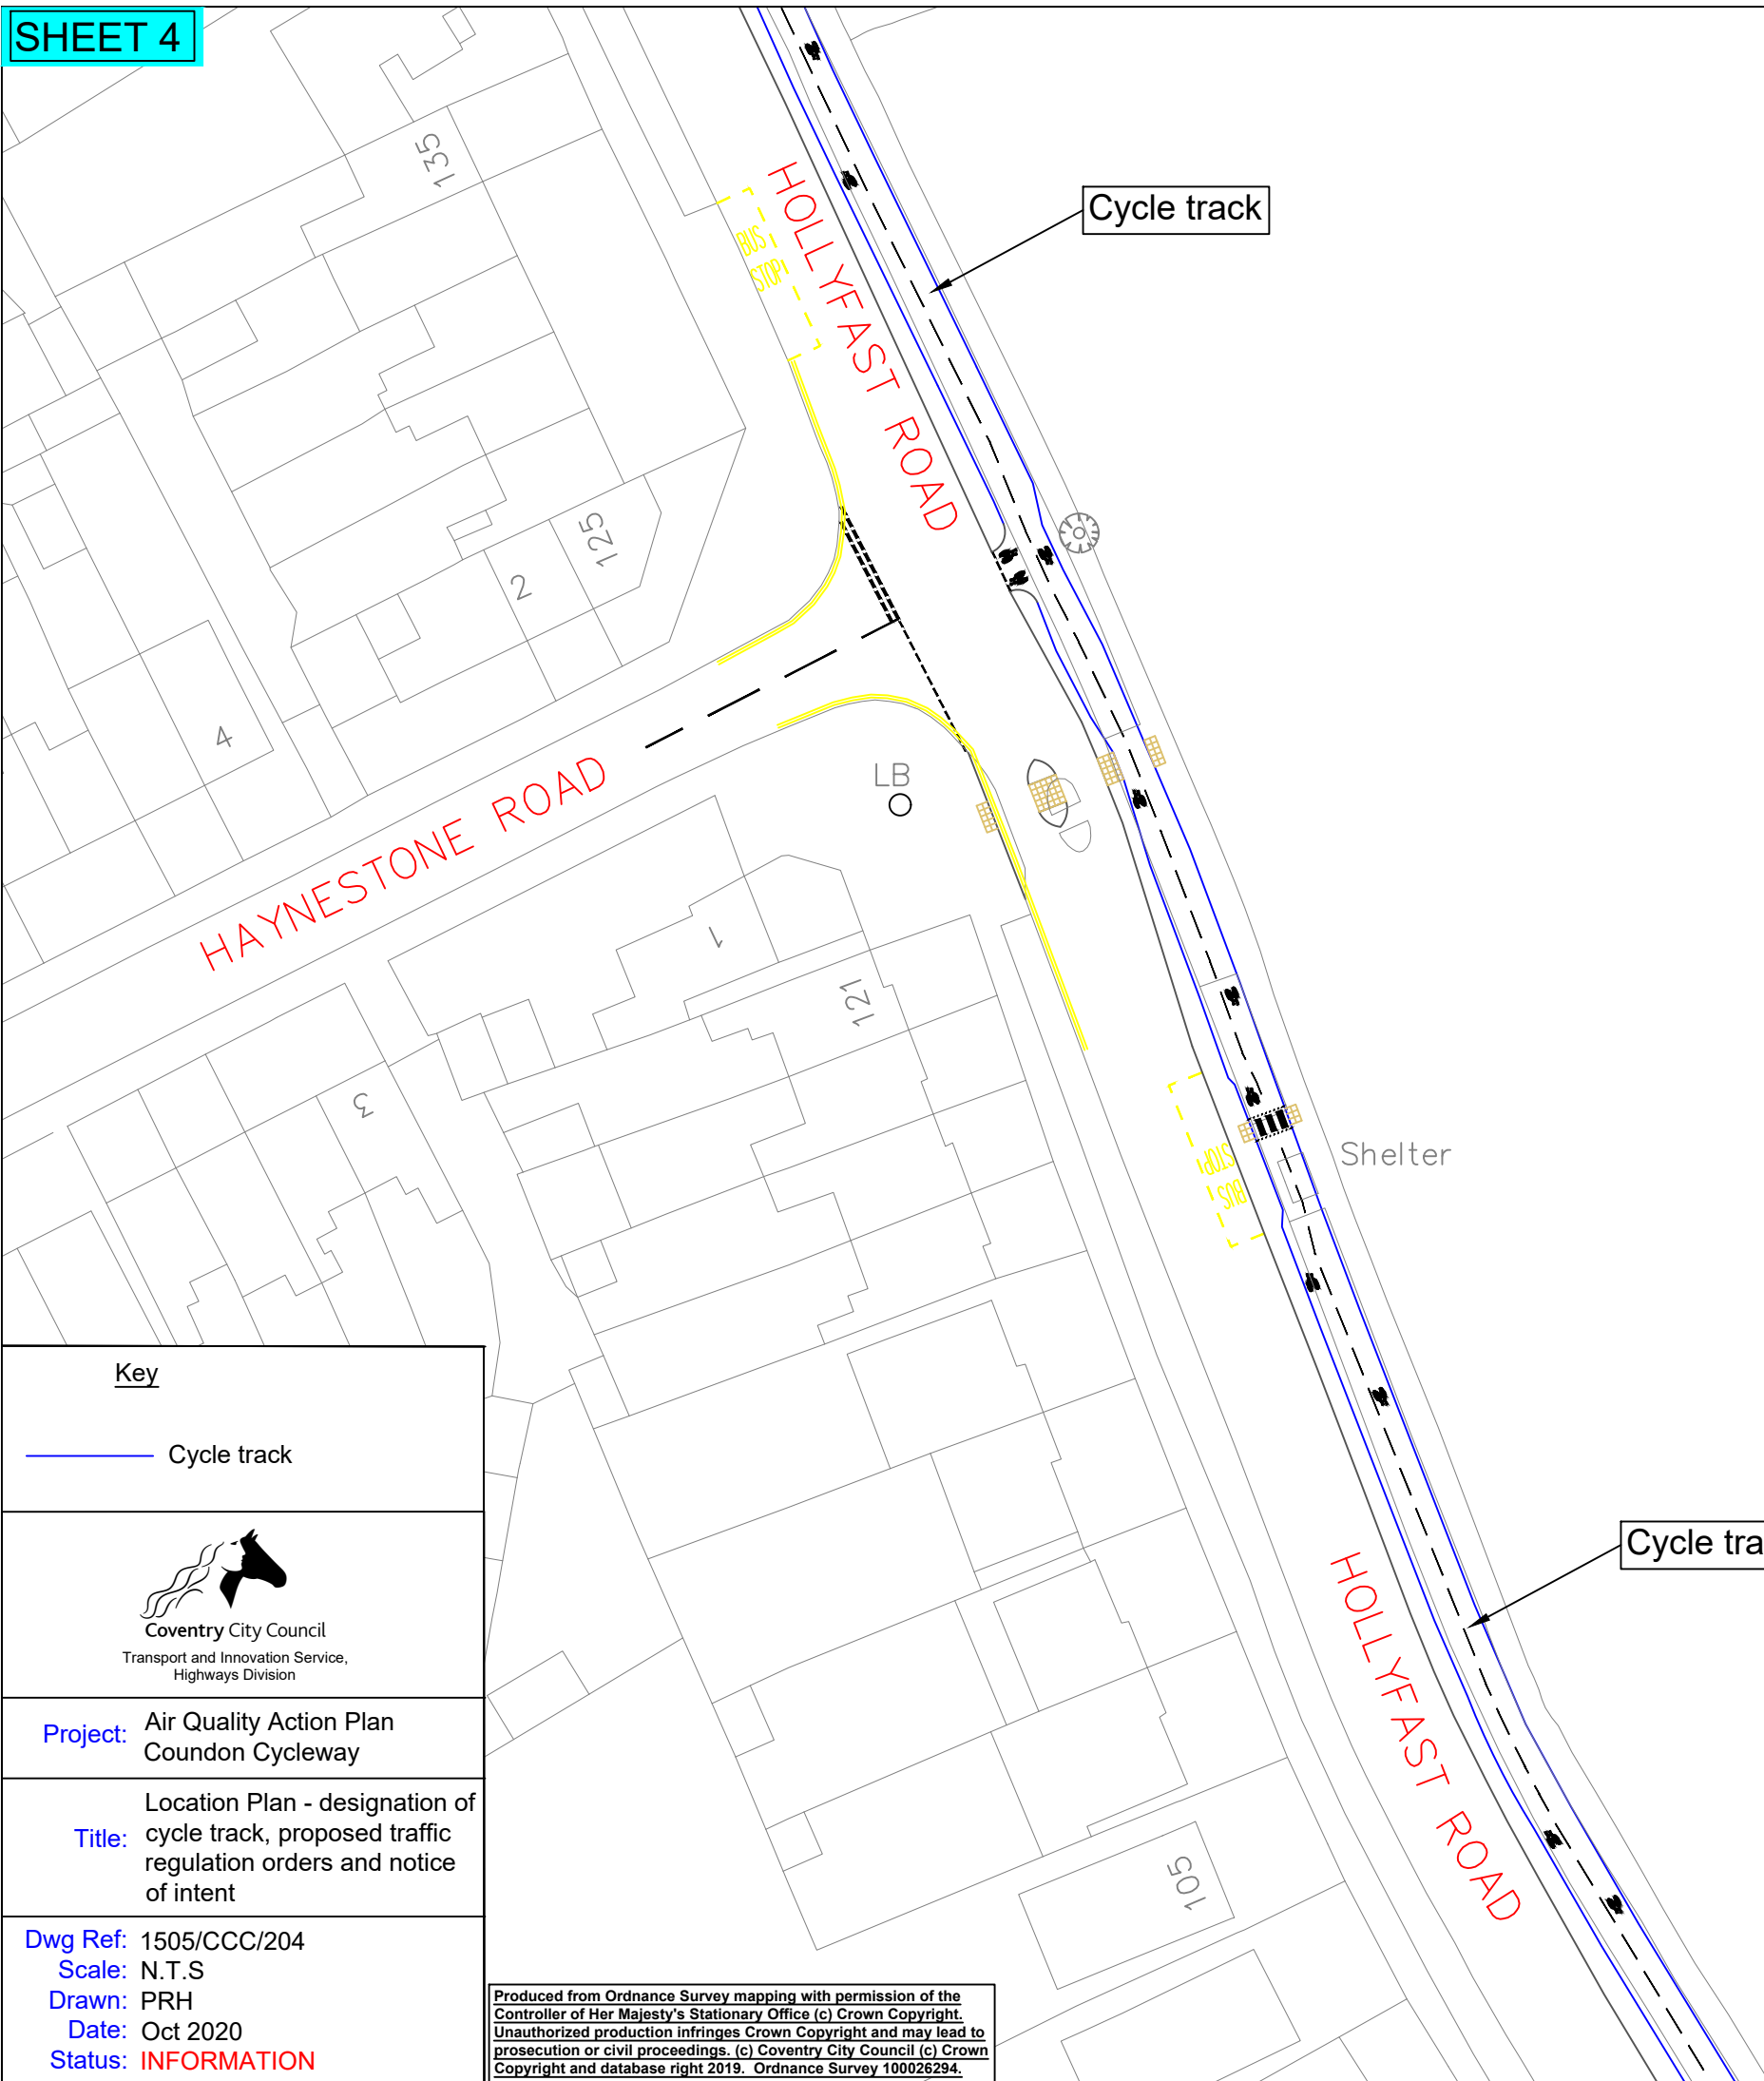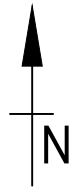

Key

— Cycle track



Coventry City Council
Transport and Innovation Service,
Highways Division

Project: Air Quality Action Plan
Coundon Cycleway

Title: Location Plan - designation of
cycle track, proposed traffic
regulation orders and notice
of intent

Dwg Ref: 1505/CCC/204


Scale: N.T.S

Drawn: PRH

Date: Oct 2020

Status: INFORMATION

Produced from Ordnance Survey mapping with permission of the
Controller of Her Majesty's Stationary Office (c) Crown Copyright.
Unauthorized production infringes Crown Copyright and may lead to
prosecution or civil proceedings. (c) Coventry City Council (c) Crown
Copyright and database right 2019. Ordnance Survey 100026294.

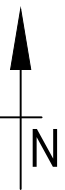

Cycle track

HOLLYFAST ROAD

Pavilion

Allotment
Gardens

Proposed No Entry

Proposed raised table

Cycle track

GAVESTON ROAD

WESTHILL ROAD

HOLLYFAST ROAD

Key

Cycle track




Coventry City Council
Transport and Innovation Service,
Highways Division

Project: Air Quality Action Plan
Coundon Cycleway

Title: Location Plan - designation of
cycle track, proposed traffic
regulation orders and notice
of intent

Dwg Ref: 1505/CCC/205
Scale: N.T.S
Drawn: PRH
Date: Oct 2020
Status: INFORMATION

Produced from Ordnance Survey mapping with permission of the
Controller of Her Majesty's Stationary Office (c) Crown Copyright.
Unauthorized production infringes Crown Copyright and may lead to
prosecution or civil proceedings. (c) Coventry City Council (c) Crown
Copyright and database right 2019. Ordnance Survey 100026294.

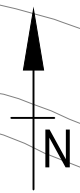

Cycle track

WESTHILL ROAD

Cycle track

Community Centre

Christ the King
Catholic Primary School

Presbytery

Christ the King
Church

Cycle track

Key

Cycle track




Coventry City Council
Transport and Innovation Service,
Highways Division

Project: Air Quality Action Plan
Coundon Cycleway

Title: Location Plan - designation of
cycle track, proposed traffic
regulation orders and notice
of intent

Dwg Ref: 1505/CCC/206
Scale: N.T.S
Drawn: PRH
Date: Oct 2020
Status: INFORMATION

Produced from Ordnance Survey mapping with permission of the
Controller of Her Majesty's Stationary Office (c) Crown Copyright.
Unauthorized production infringes Crown Copyright and may lead to
prosecution or civil proceedings. (c) Coventry City Council (c) Crown
Copyright and database right 2019. Ordnance Survey 100026294.

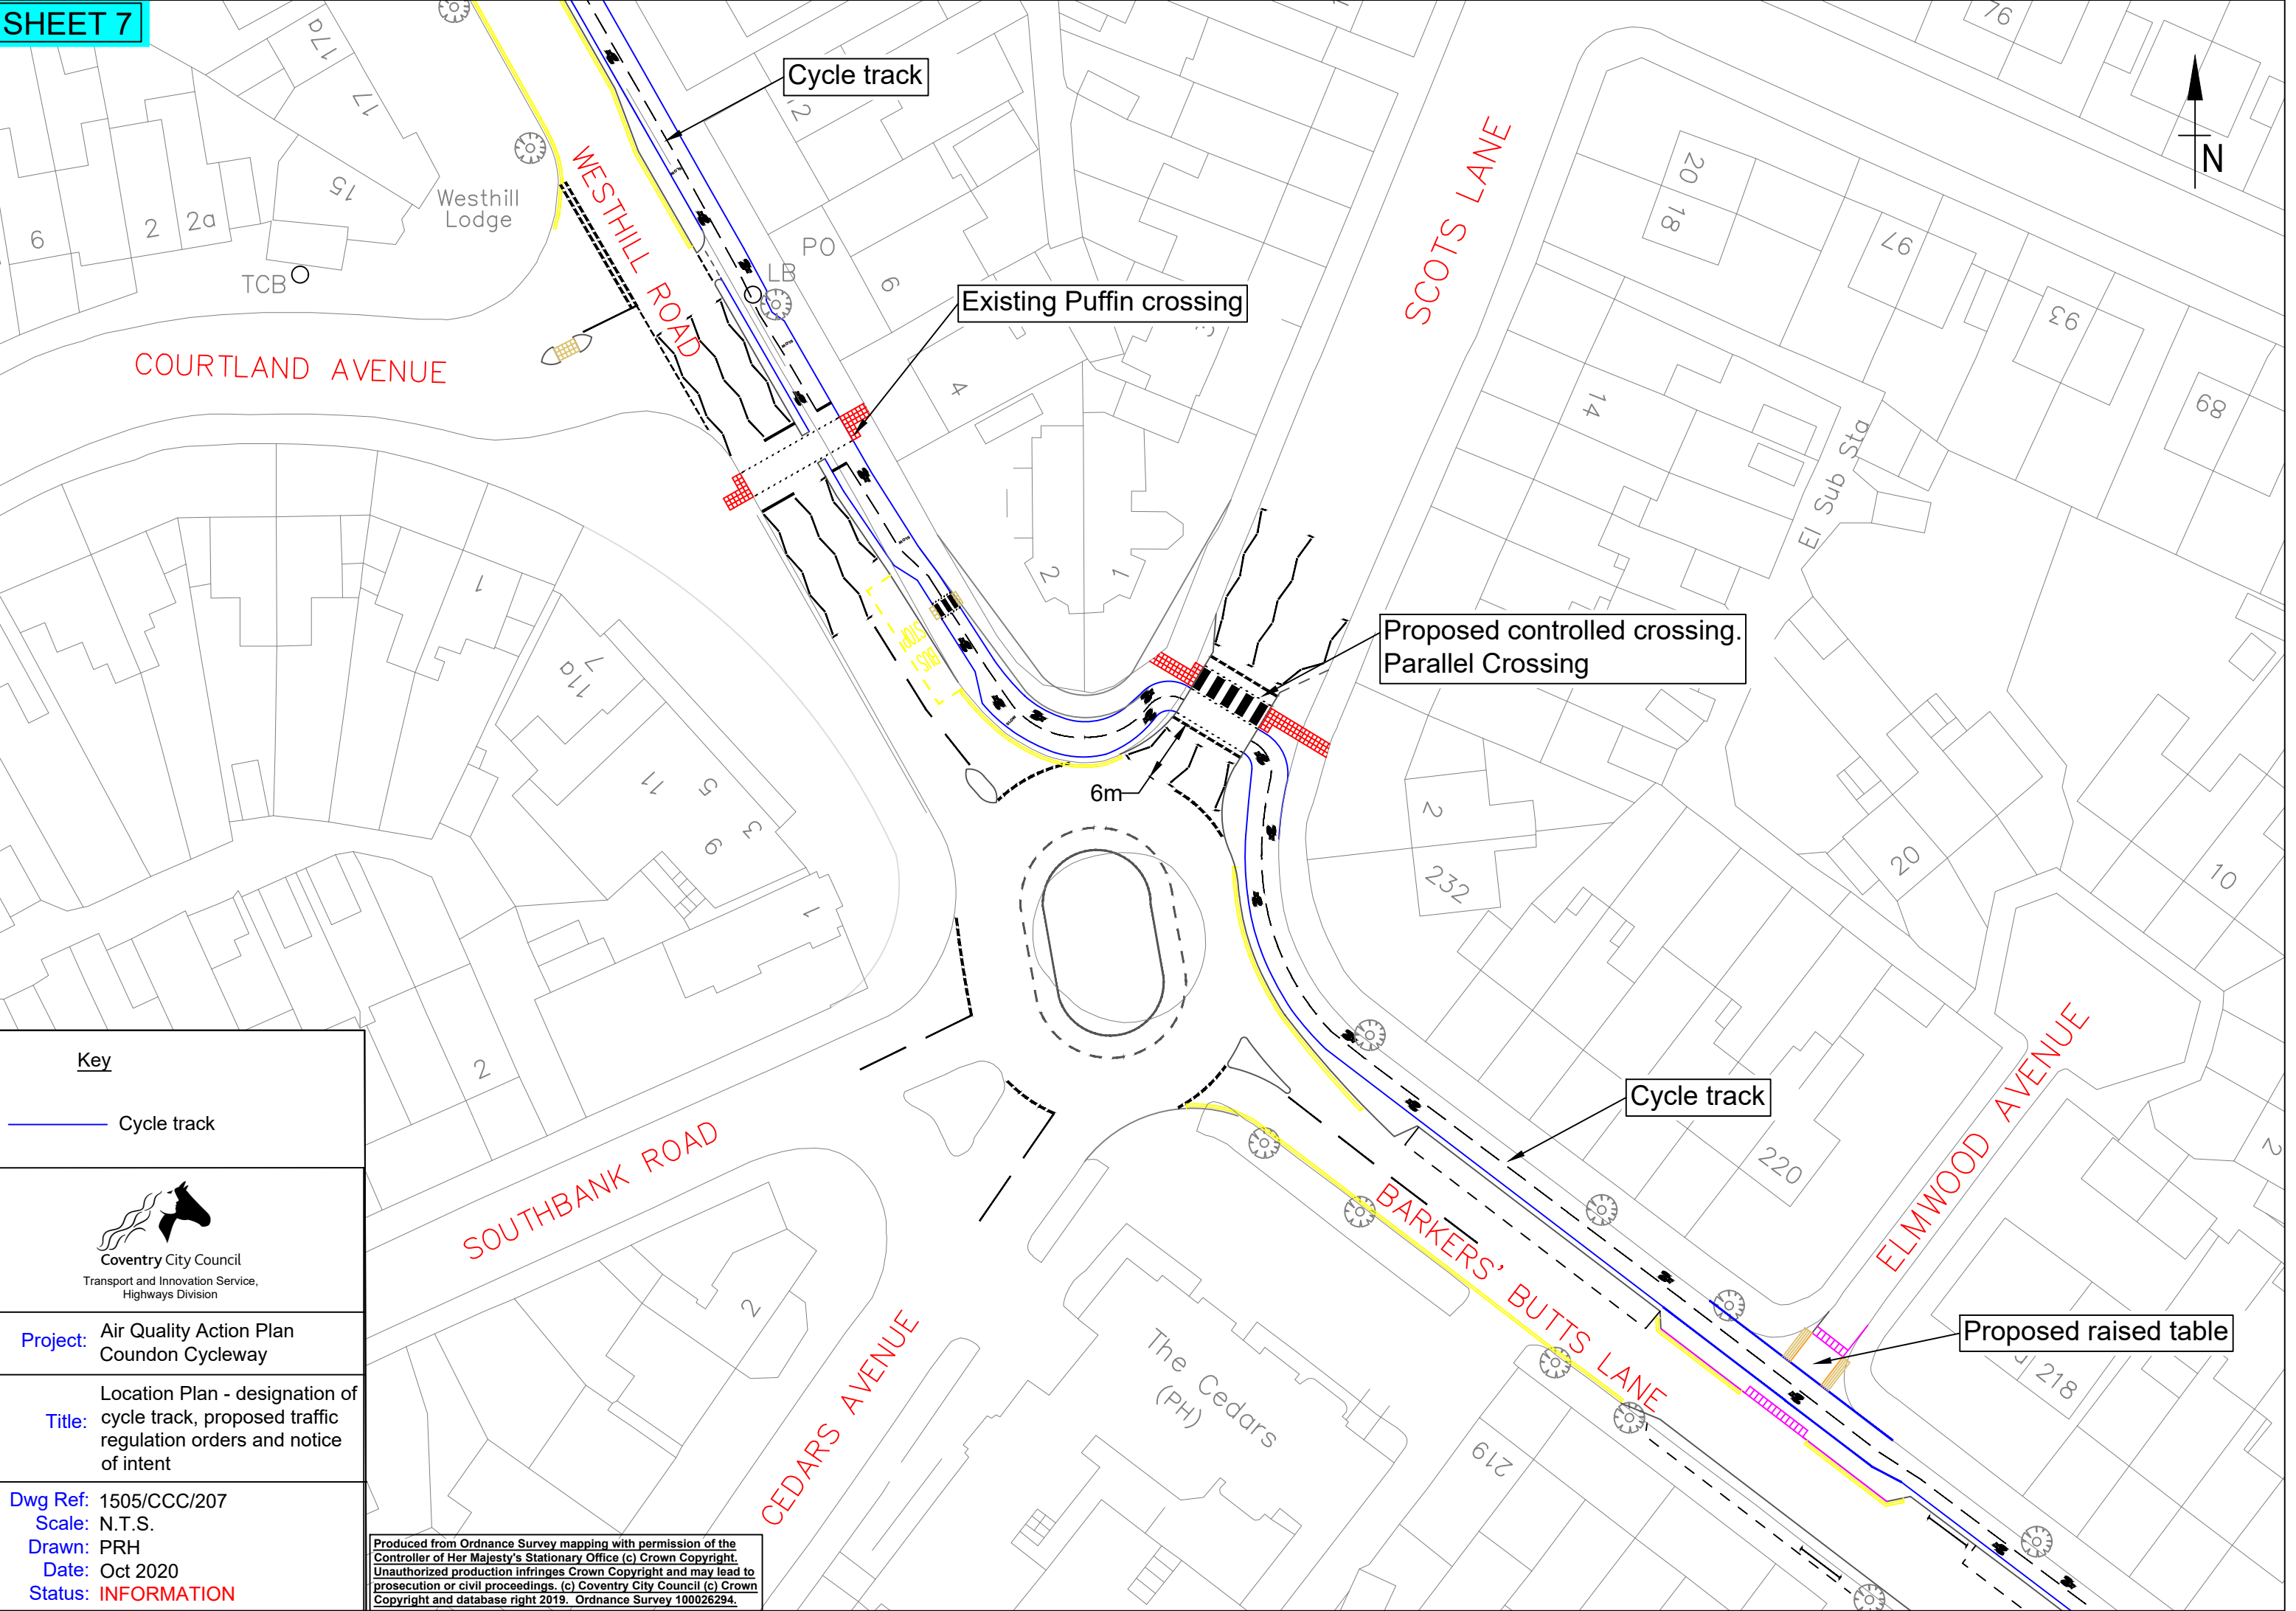

Key

— Cycle track



Coventry City Council
Transport and Innovation Service,
Highways Division

Project: Air Quality Action Plan
Coundon Cycleway

Title: Location Plan - designation of
cycle track, proposed traffic
regulation orders and notice
of intent

Dwg Ref: 1505/CCC/207


Scale: N.T.S.

Drawn: PRH

Date: Oct 2020

Status: INFORMATION

Produced from Ordnance Survey mapping with permission of the
Controller of Her Majesty's Stationary Office (c) Crown Copyright.
Unauthorized production infringes Crown Copyright and may lead to
prosecution or civil proceedings. (c) Coventry City Council (c) Crown
Copyright and database right 2019. Ordnance Survey 100026294.

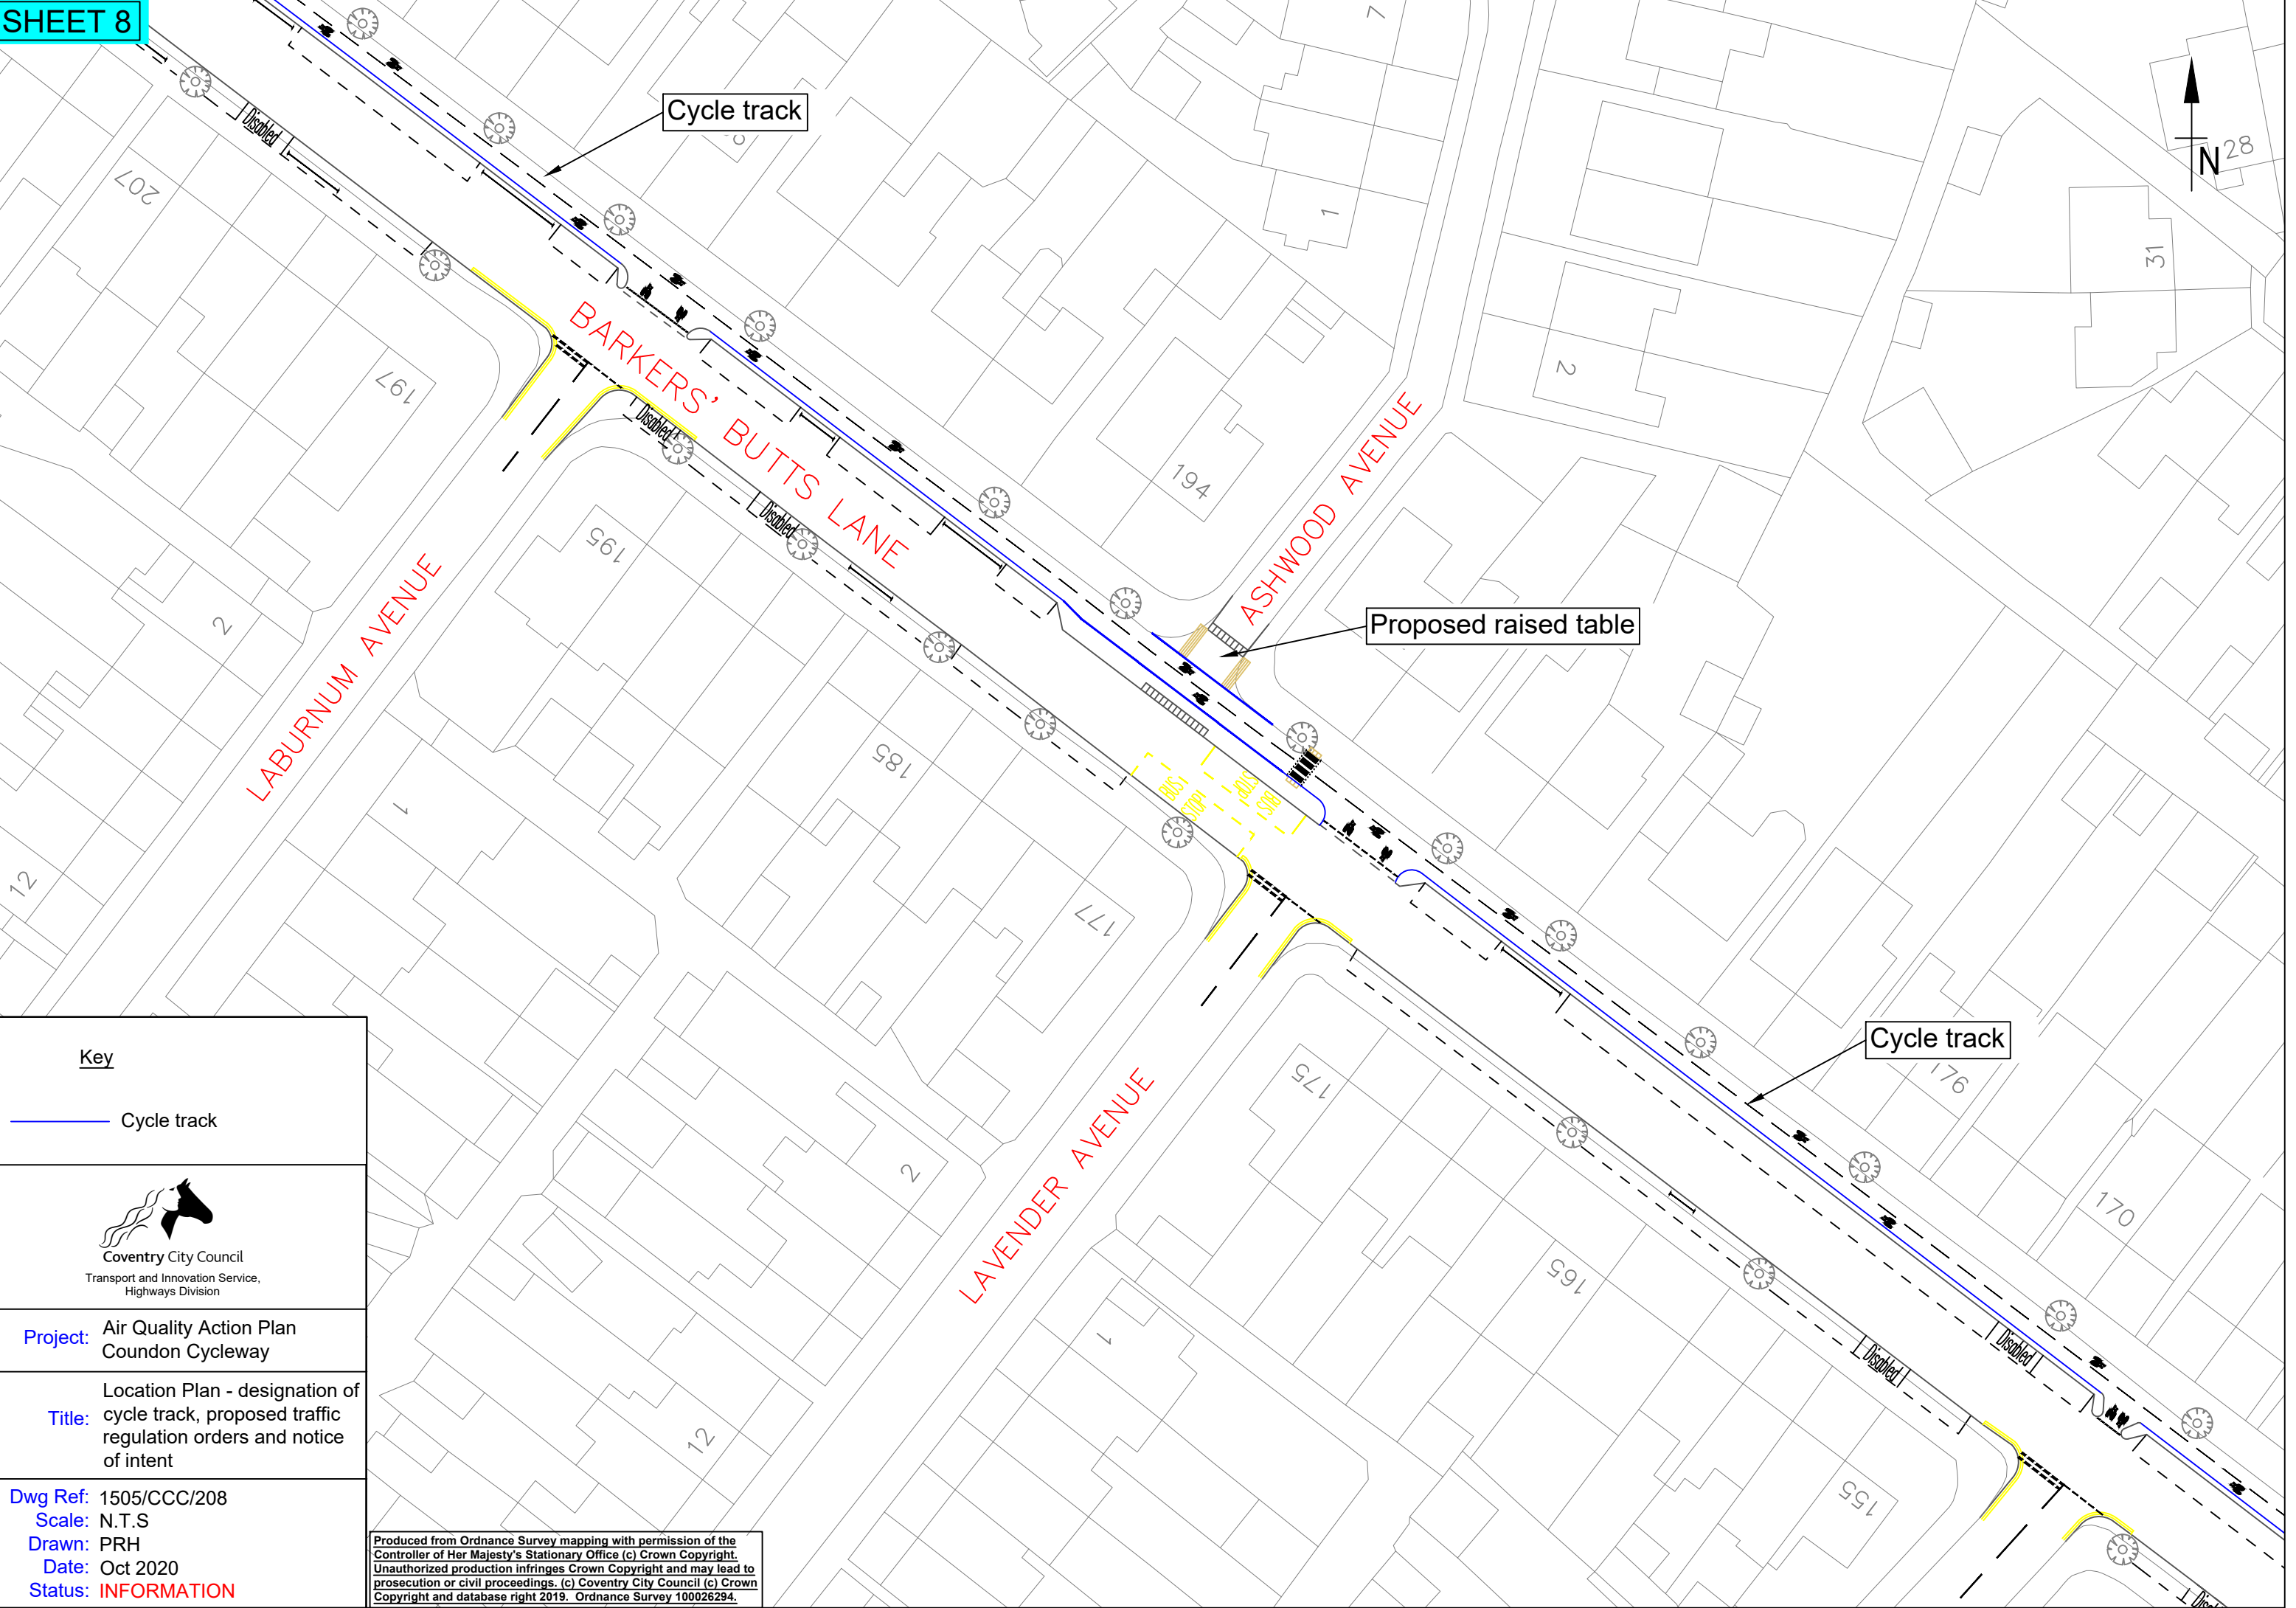

Key

Cycle track



Coventry City Council
Transport and Innovation Service,
Highways Division

Project: Air Quality Action Plan
Coundon Cycleway

Title: Location Plan - designation of
cycle track, proposed traffic
regulation orders and notice
of intent

Dwg Ref: 1505/CCC/208


Scale: N.T.S

Drawn: PRH

Date: Oct 2020

Status: INFORMATION

Produced from Ordnance Survey mapping with permission of the
Controller of Her Majesty's Stationary Office (c) Crown Copyright.
Unauthorized production infringes Crown Copyright and may lead to
prosecution or civil proceedings. (c) Coventry City Council (c) Crown
Copyright and database right 2019. Ordnance Survey 100026294.

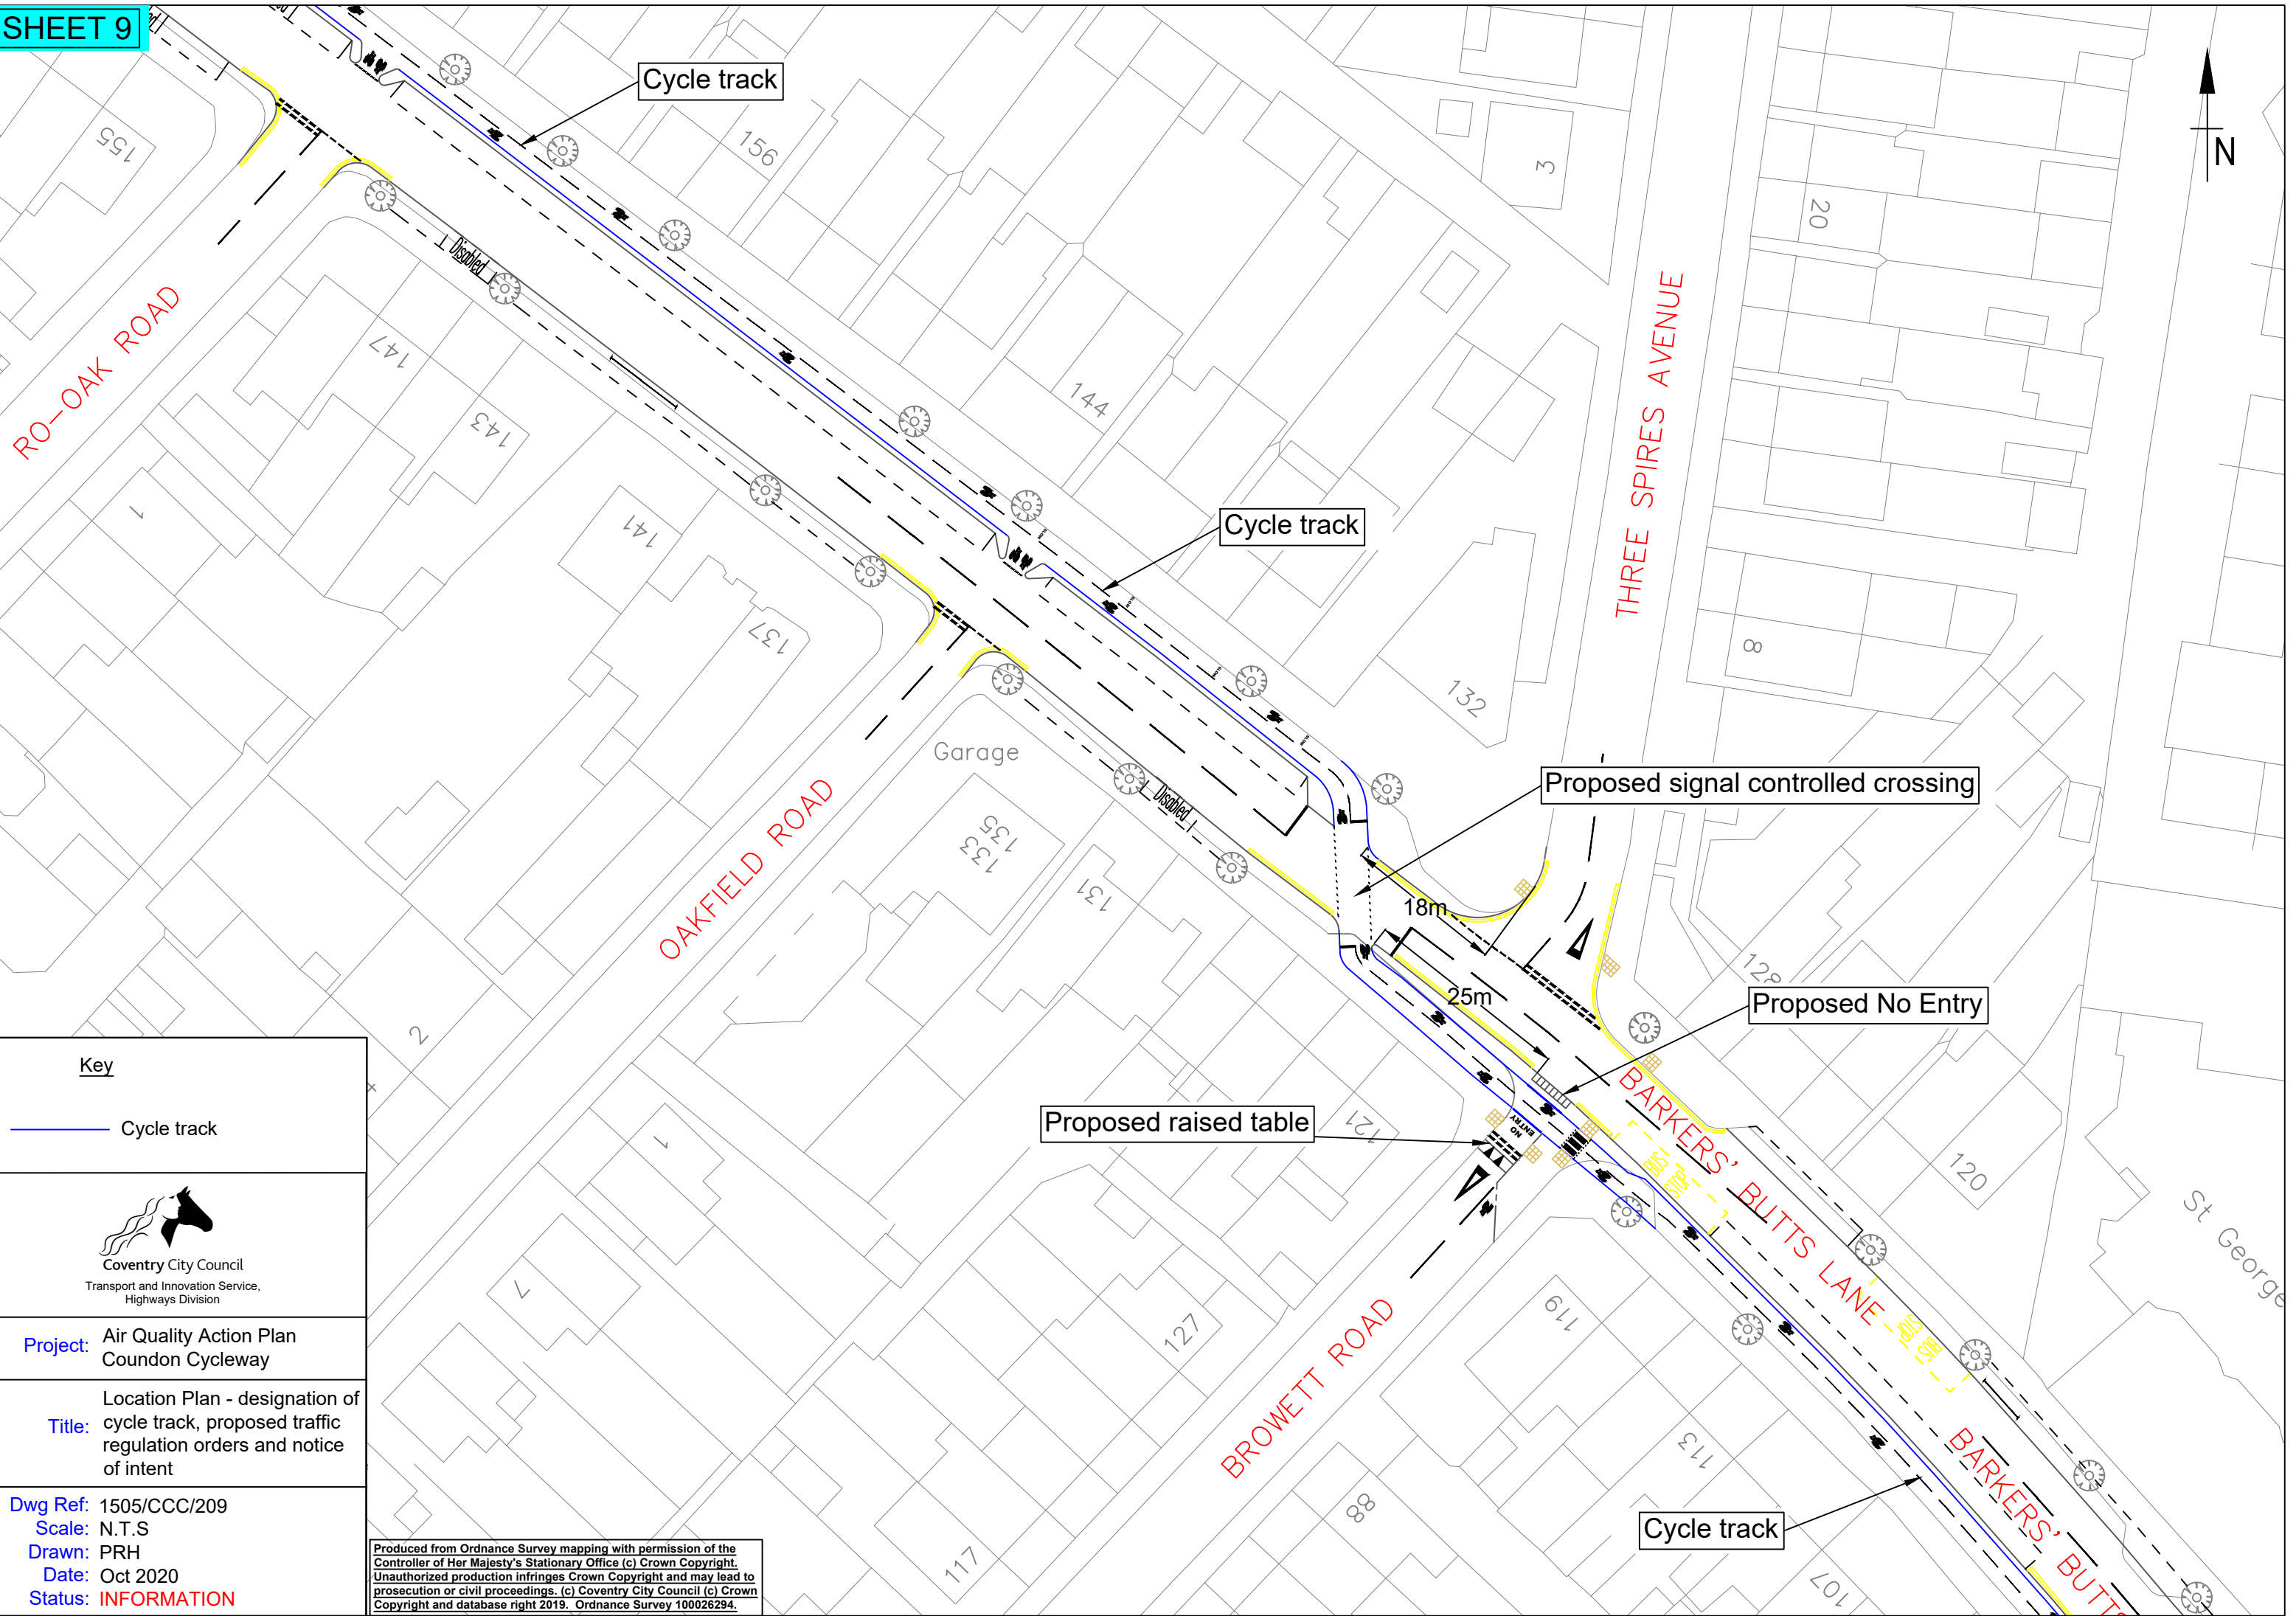

Key

— Cycle track



Coventry City Council
Transport and Innovation Service,
Highways Division

Project: Air Quality Action Plan
Coundon Cycleway

Title: Location Plan - designation of
cycle track, proposed traffic
regulation orders and notice
of intent

Dwg Ref: 1505/CCC/209


Scale: N.T.S

Drawn: PRH

Date: Oct 2020

Status: INFORMATION

Produced from Ordnance Survey mapping with permission of the
Controller of Her Majesty's Stationary Office (c) Crown Copyright.
Unauthorized production infringes Crown Copyright and may lead to
prosecution or civil proceedings. (c) Coventry City Council (c) Crown
Copyright and database right 2019. Ordnance Survey 100026294.

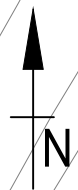

Cycle track

Proposed prohibition of motor vehicles

6m

Cycle track

Key

Cycle track



Coventry City Council
Transport and Innovation Service,
Highways Division

Project: Air Quality Action Plan
Coundon Cycleway

Title: Location Plan - designation of
cycle track, proposed traffic
regulation orders and notice
of intent

Dwg Ref: 1505/CCC/210
Scale: N.T.S
Drawn: PRH
Date: Oct 2020
Status: INFORMATION

Produced from Ordnance Survey mapping with permission of the
Controller of Her Majesty's Stationary Office (c) Crown Copyright.
Unauthorized production infringes Crown Copyright and may lead to
prosecution or civil proceedings. (c) Coventry City Council (c) Crown
Copyright and database right 2019. Ordnance Survey 100026294.

Ground

Hall

Shelter

TROUGHTON CRESCENT

PAKE'S CROFT

BANKS ROAD

BARKERS' BUTTS LANE

LOUDON AVENUE

MOSELEY AVENUE

Chiltern Court
7 to 12
of 12

PO
94b

94

92b

92

90

90a

75

77

79

83

85

26

12

13

1

1a

2

114

106

100

86

18

91

12

81

20


2

4

173

107

101

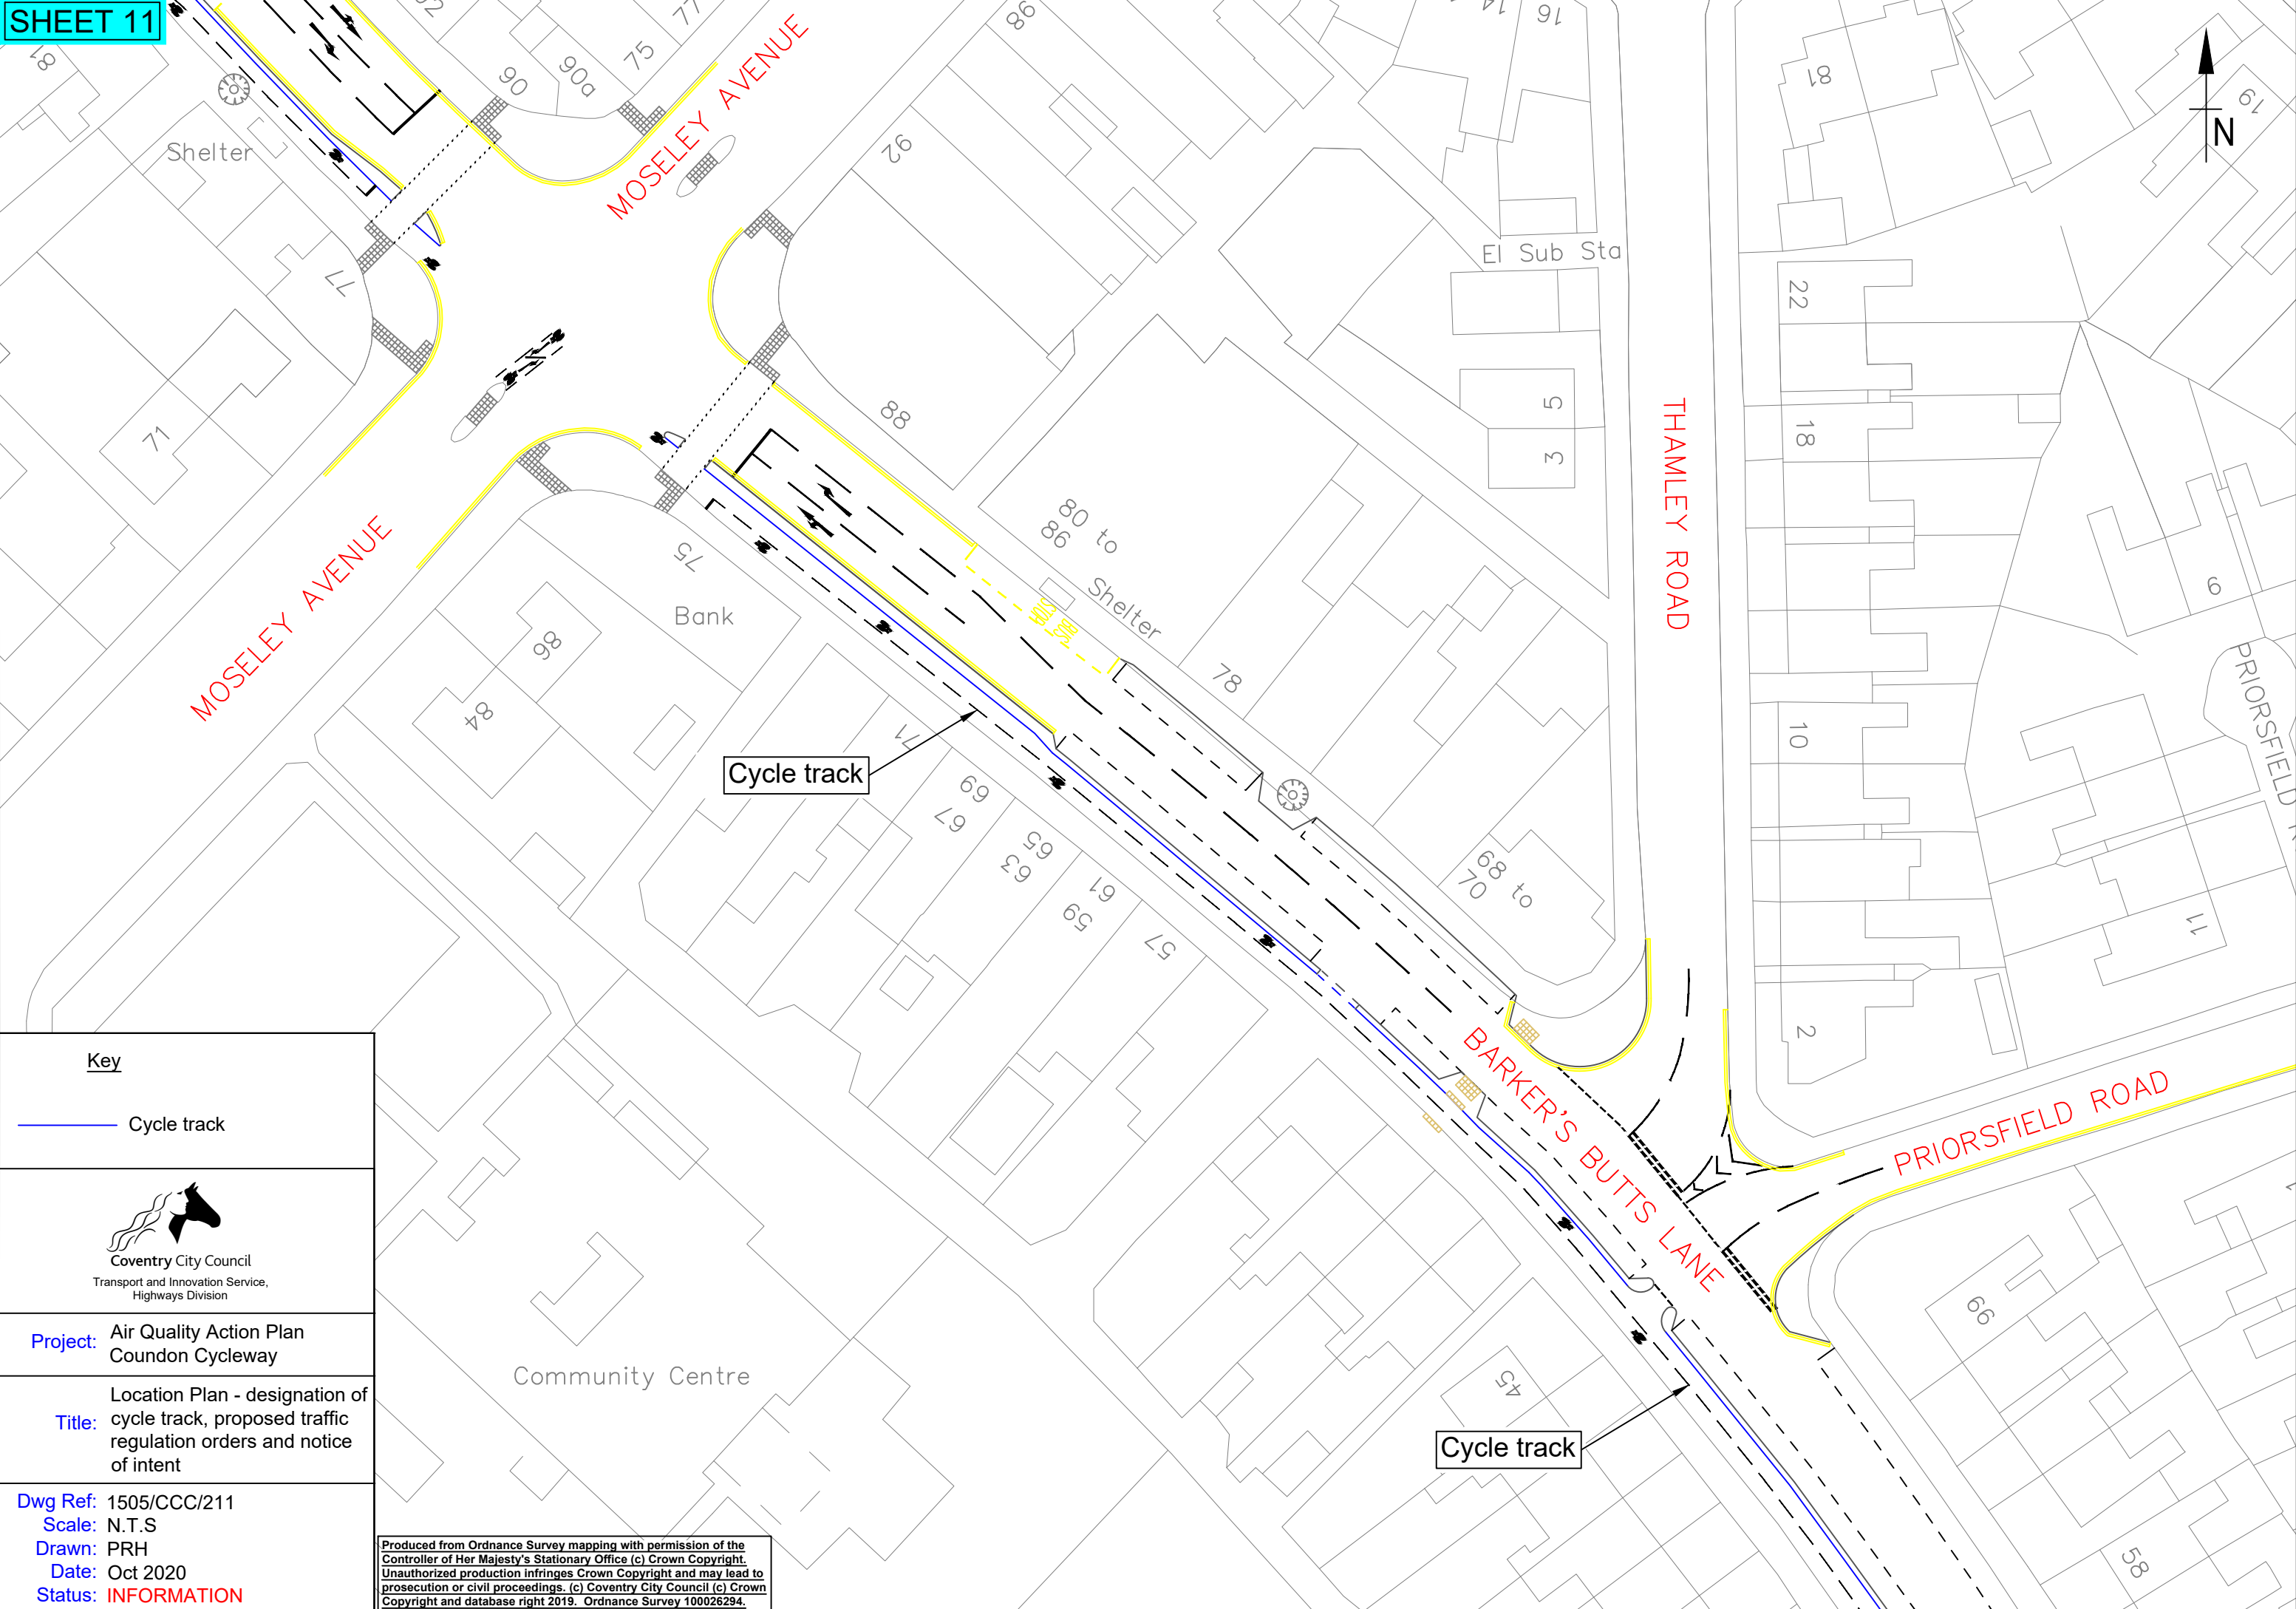

Key

— Cycle track



Coventry City Council
Transport and Innovation Service,
Highways Division

Project: Air Quality Action Plan
Coundon Cycleway

Title: Location Plan - designation of
cycle track, proposed traffic
regulation orders and notice
of intent

Dwg Ref: 1505/CCC/211

Scale: N.T.S

Drawn: PRH

Date: Oct 2020

Status: INFORMATION

Produced from Ordnance Survey mapping with permission of the
Controller of Her Majesty's Stationary Office (c) Crown Copyright.
Unauthorized production infringes Crown Copyright and may lead to
prosecution or civil proceedings. (c) Coventry City Council (c) Crown
Copyright and database right 2019. Ordnance Survey 100026294.



TOMSON AVENUE

BARKER'S BUTTS LANE

Cycle track

Cycle track

Key

Cycle track



Coventry City Council
Transport and Innovation Service,
Highways Division

Project: Air Quality Action Plan
Coundon Cycleway

Title: Location Plan - designation of
cycle track, proposed traffic
regulation orders and notice
of intent

Dwg Ref: 1505/CCC/212

Scale: N.T.S.

Drawn: PRH

Date: Oct 2020

Status: INFORMATION

Produced from Ordnance Survey mapping with permission of the
Controller of Her Majesty's Stationary Office (c) Crown Copyright.
Unauthorized production infringes Crown Copyright and may lead to
prosecution or civil proceedings. (c) Coventry City Council (c) Crown
Copyright and database right 2019. Ordnance Survey 100026294.

Godwin House

6

Preece House

5

Coundon

36

26

1

2

24

12

58

8

48

13


1

36

34

6

2

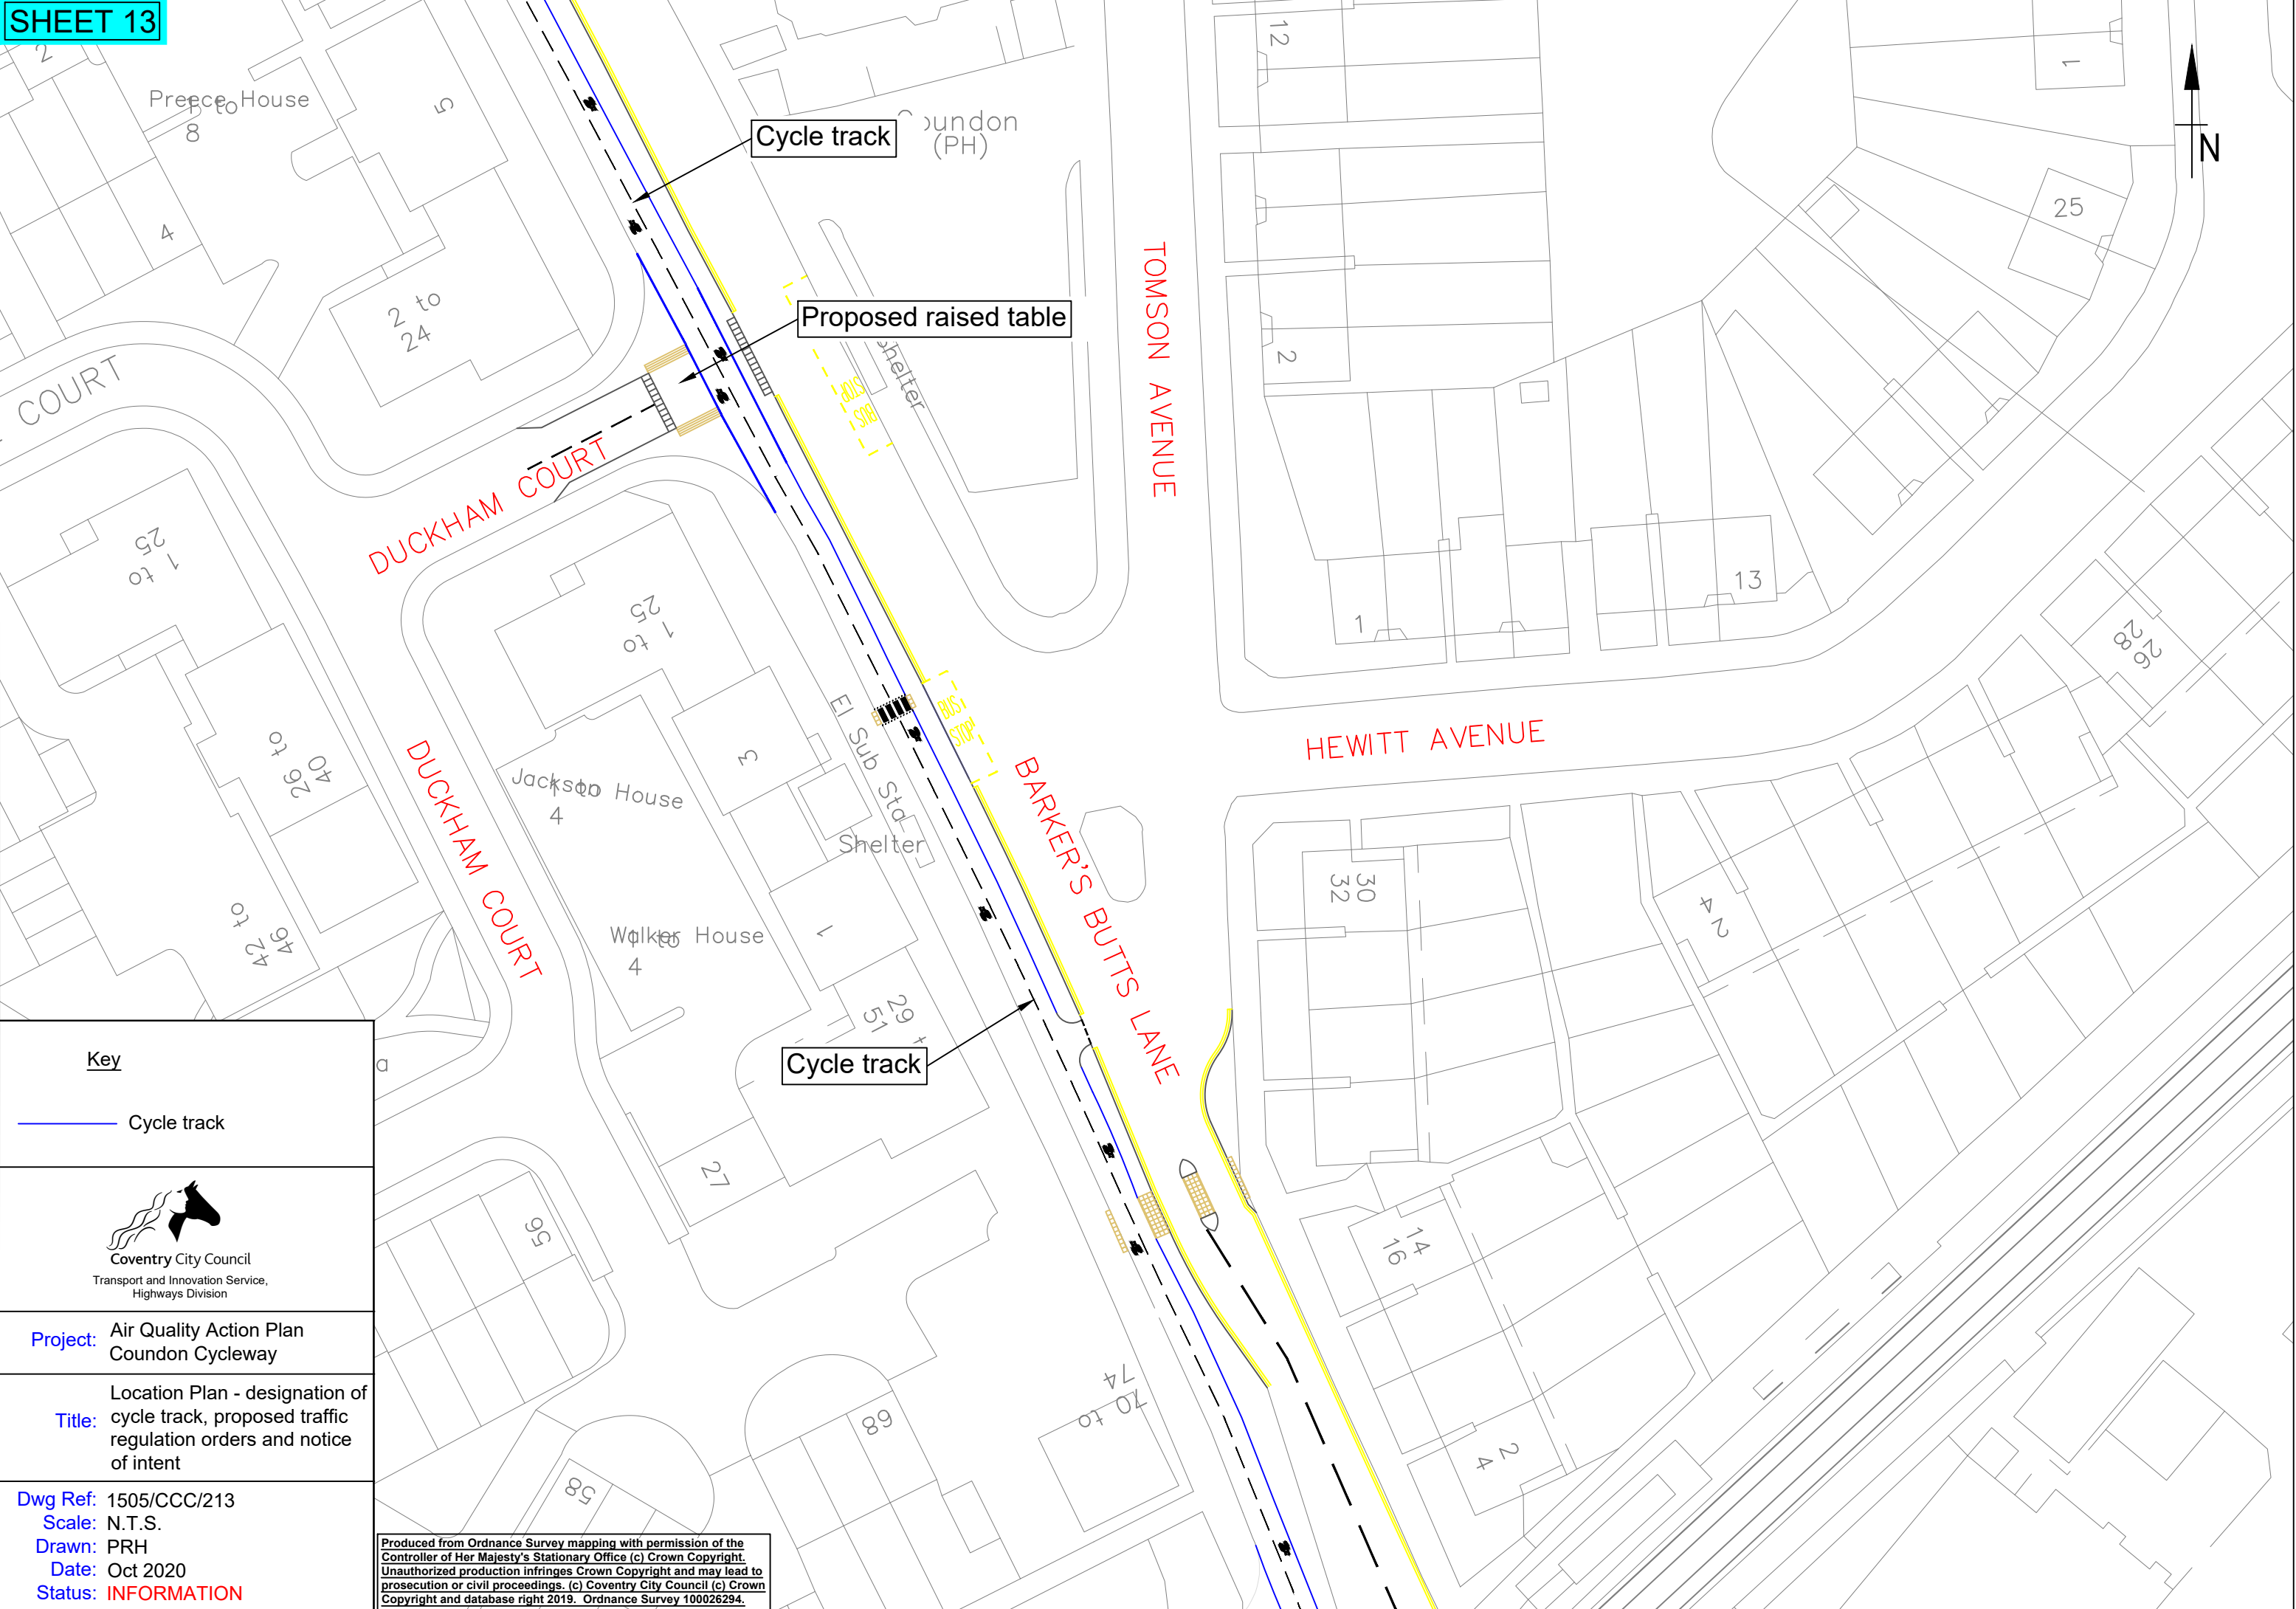

Key

Cycle track



Coventry City Council
Transport and Innovation Service,
Highways Division

Project: Air Quality Action Plan
Coundon Cycleway

Title: Location Plan - designation of
cycle track, proposed traffic
regulation orders and notice
of intent

Dwg Ref: 1505/CCC/213



Scale: N.T.S.

Drawn: PRH

Date: Oct 2020

Status: INFORMATION

Produced from Ordnance Survey mapping with permission of the
Controller of Her Majesty's Stationary Office (c) Crown Copyright.
Unauthorized production infringes Crown Copyright and may lead to
prosecution or civil proceedings. (c) Coventry City Council (c) Crown
Copyright and database right 2019. Ordnance Survey 100026294.

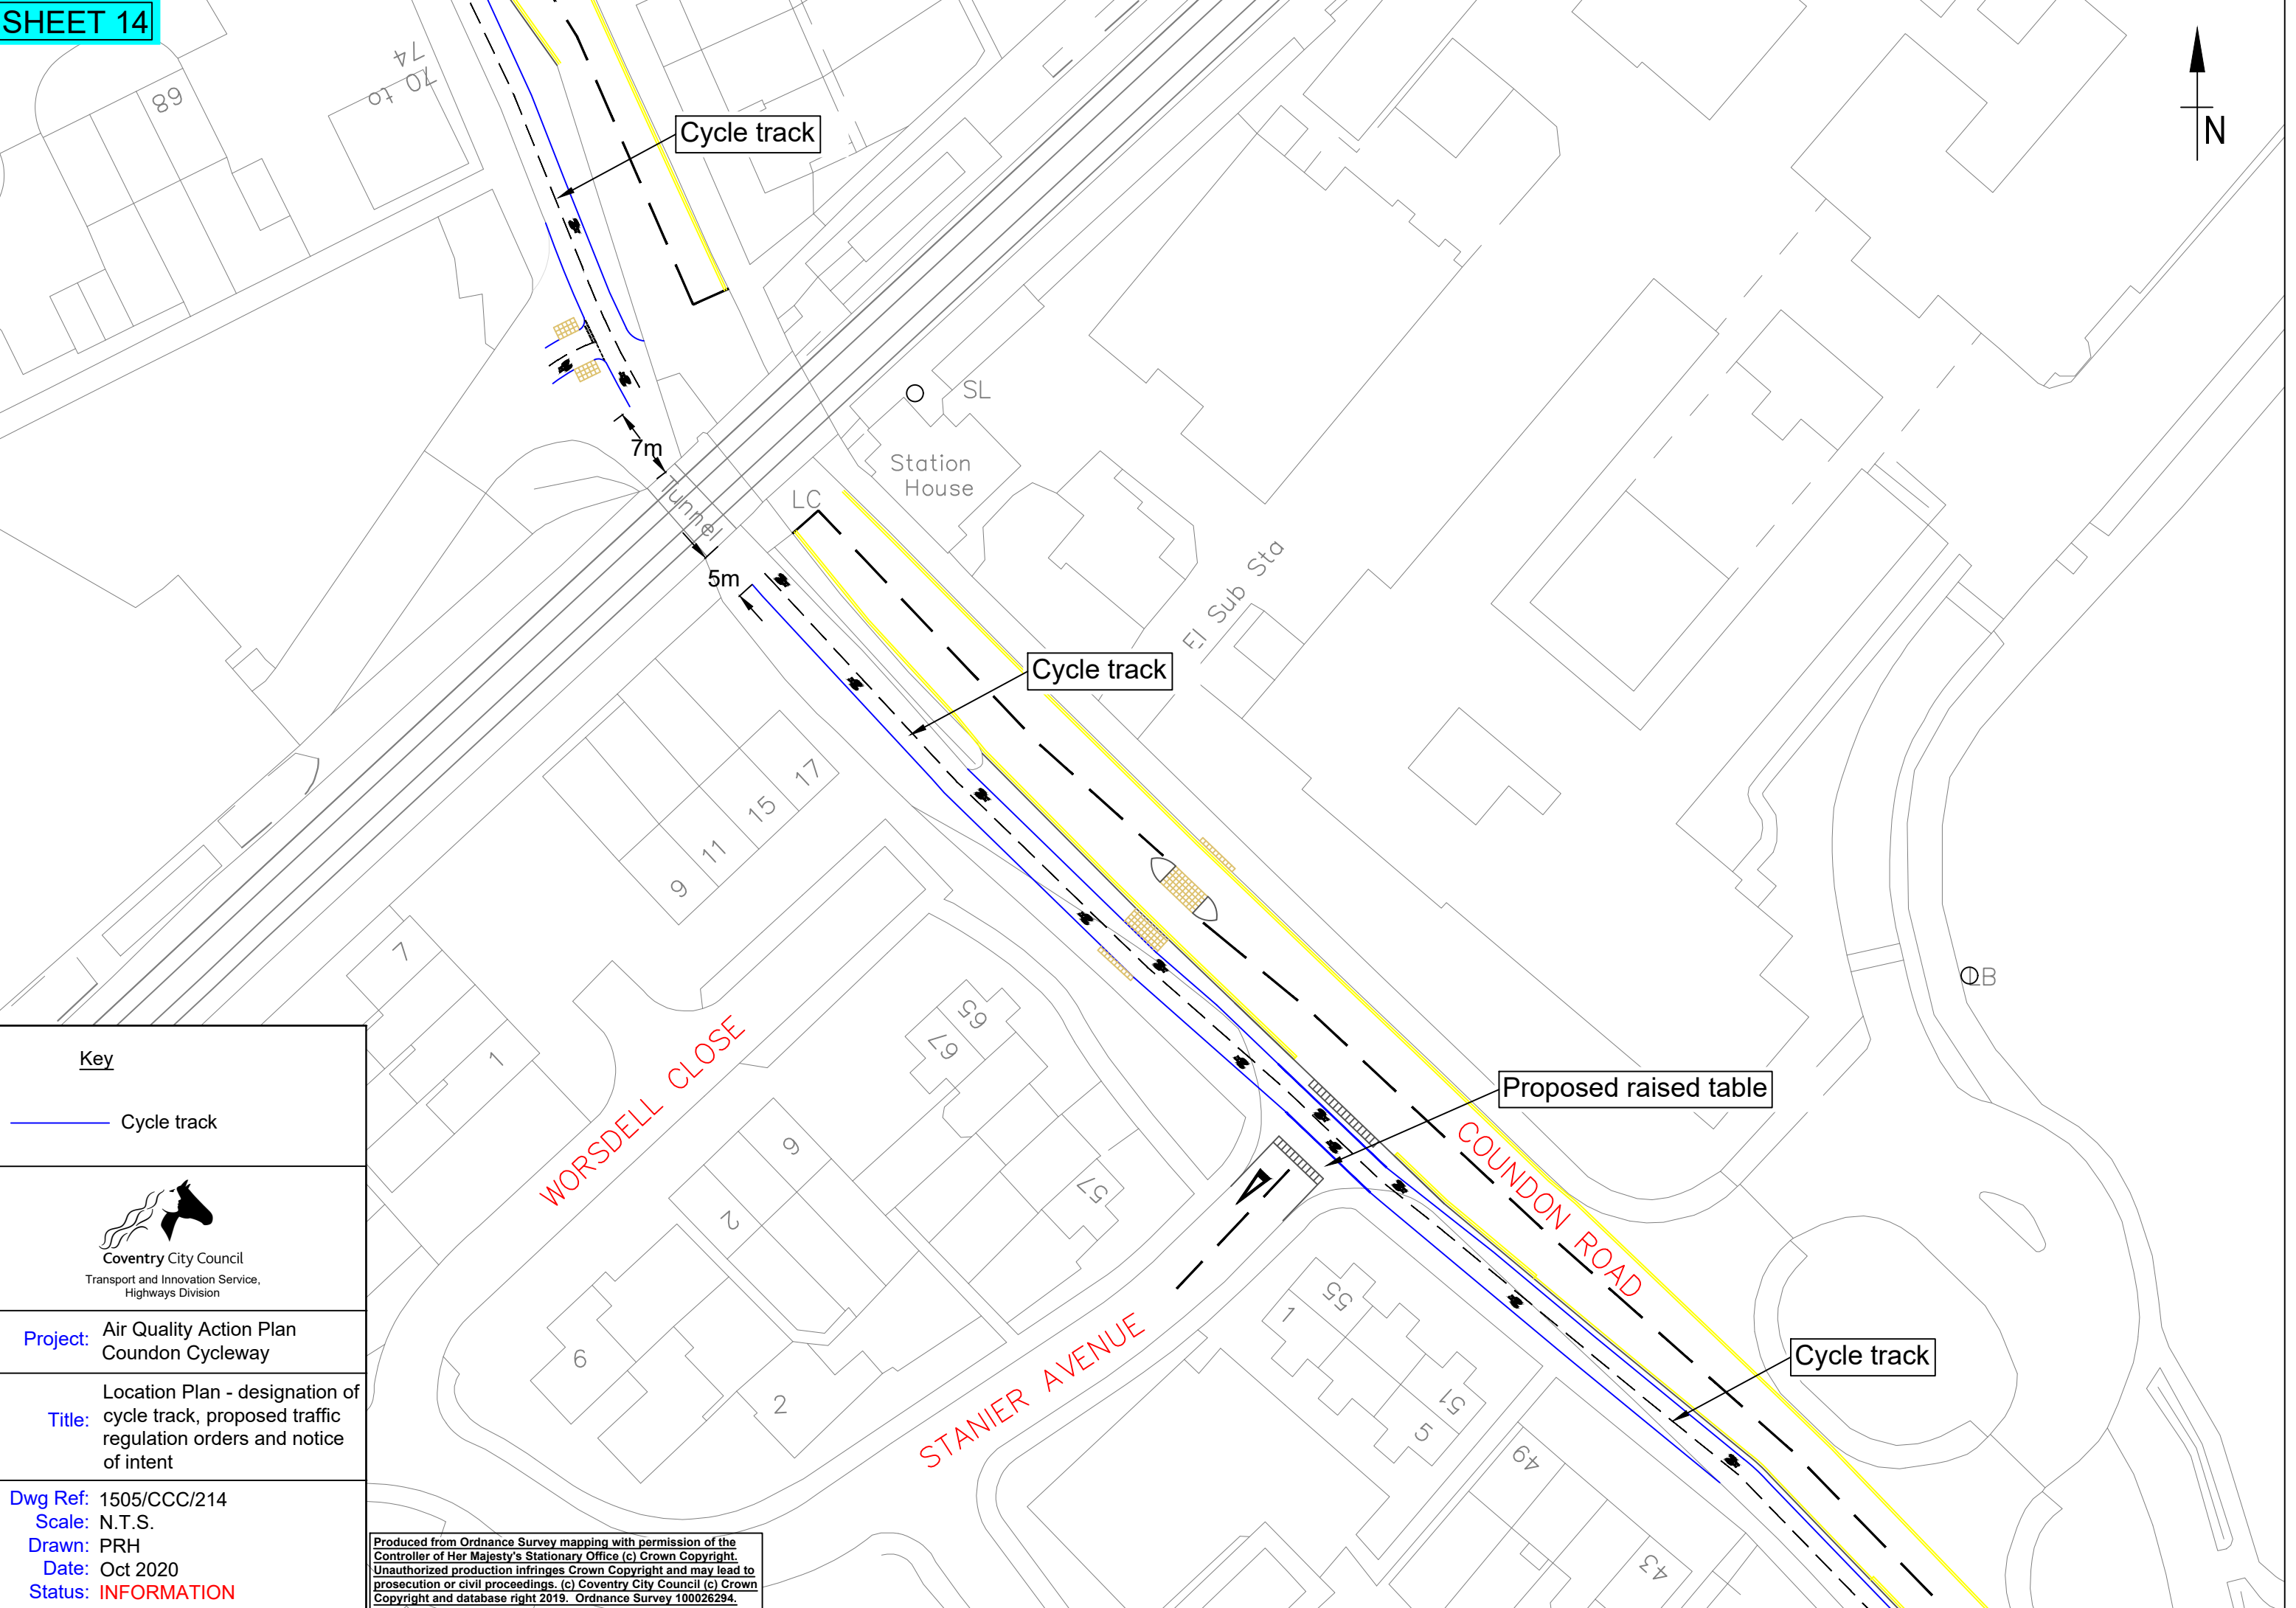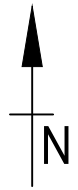

Key

— Cycle track



Coventry City Council
Transport and Innovation Service,
Highways Division

Project: Air Quality Action Plan
Coundon Cycleway

Title: Location Plan - designation of
cycle track, proposed traffic
regulation orders and notice
of intent

Dwg Ref: 1505/CCC/214


Scale: N.T.S.

Drawn: PRH

Date: Oct 2020

Status: INFORMATION

Produced from Ordnance Survey mapping with permission of the
Controller of Her Majesty's Stationary Office (c) Crown Copyright.
Unauthorized production infringes Crown Copyright and may lead to
prosecution or civil proceedings. (c) Coventry City Council (c) Crown
Copyright and database right 2019. Ordnance Survey 100026294.

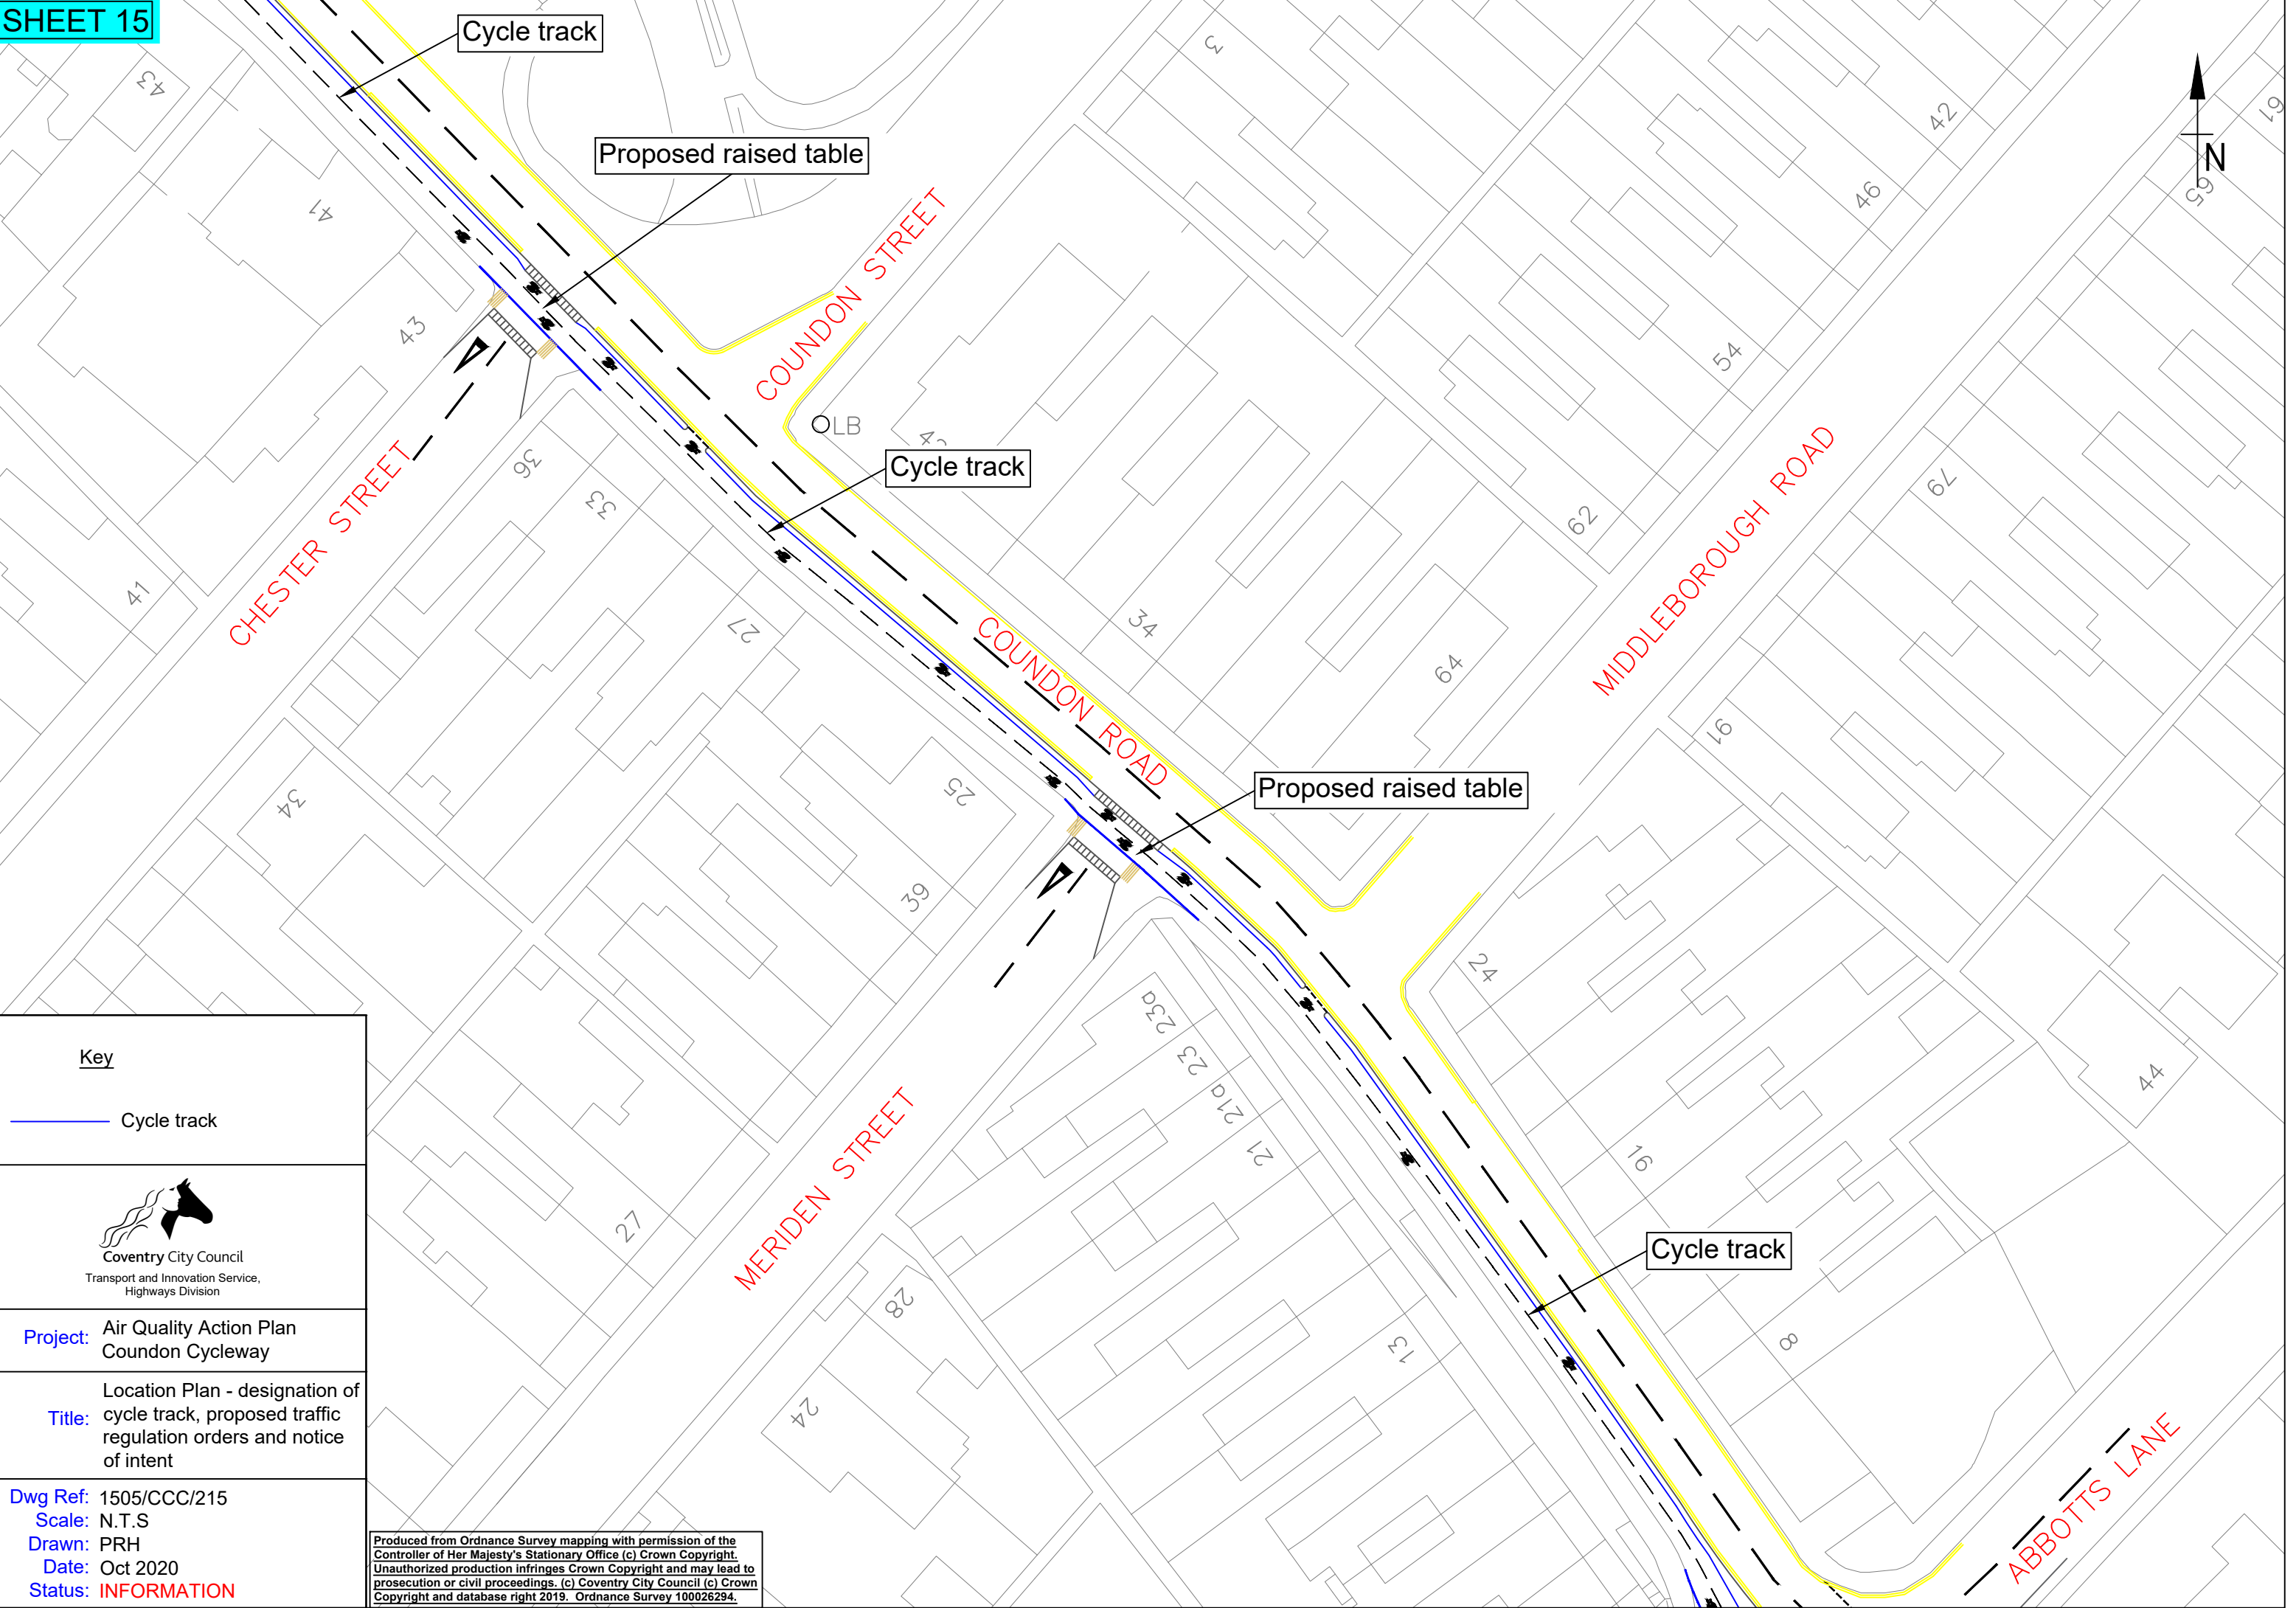

Key

Cycle track




Coventry City Council
Transport and Innovation Service,
Highways Division

Project: Air Quality Action Plan
Coundon Cycleway

Title: Location Plan - designation of
cycle track, proposed traffic
regulation orders and notice
of intent

Dwg Ref: 1505/CCC/215
Scale: N.T.S
Drawn: PRH
Date: Oct 2020
Status: INFORMATION

Produced from Ordnance Survey mapping with permission of the
Controller of Her Majesty's Stationary Office (c) Crown Copyright.
Unauthorized production infringes Crown Copyright and may lead to
prosecution or civil proceedings. (c) Coventry City Council (c) Crown
Copyright and database right 2019. Ordnance Survey 100026294.

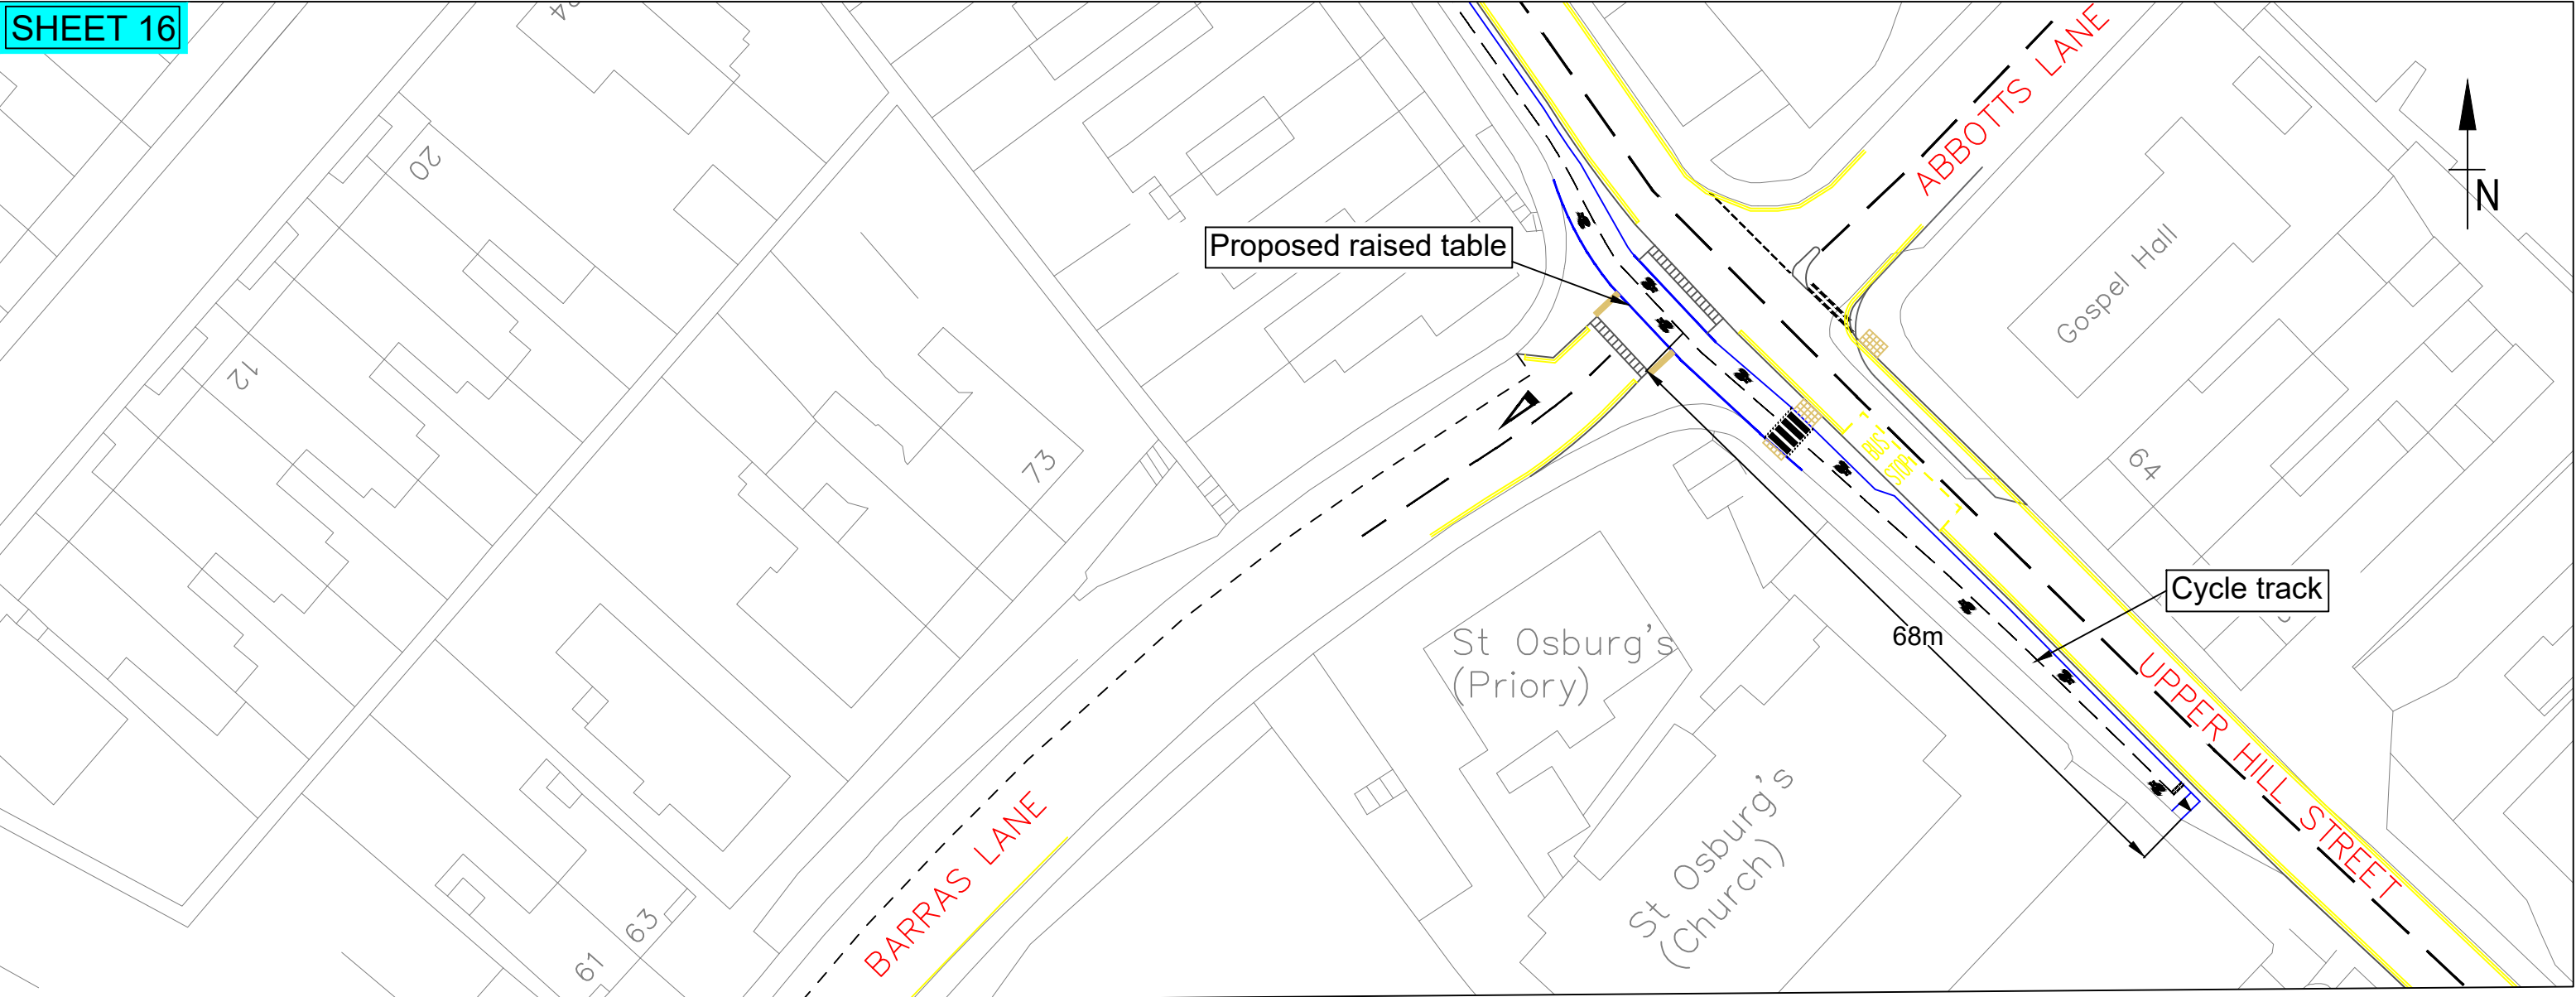

Produced from Ordnance Survey mapping with permission of the Controller of Her Majesty's Stationary Office (c) Crown Copyright. Unauthorized production infringes Crown Copyright and may lead to prosecution or civil proceedings. (c) Coventry City Council (c) Crown Copyright and database right 2019. Ordnance Survey 100026294.

Key

— Cycle track




Coventry City Council
Transport and Innovation Service,
Highways Division

Project: Air Quality Action Plan
Coundon Cycleway

Title: Location Plan - designation of
cycle track, proposed traffic
regulation orders and notice
of intent

Dwg Ref: 1505/CCC/216
Scale: N.T.S
Drawn: PRH
Date: Oct 2020
Status: INFORMATION

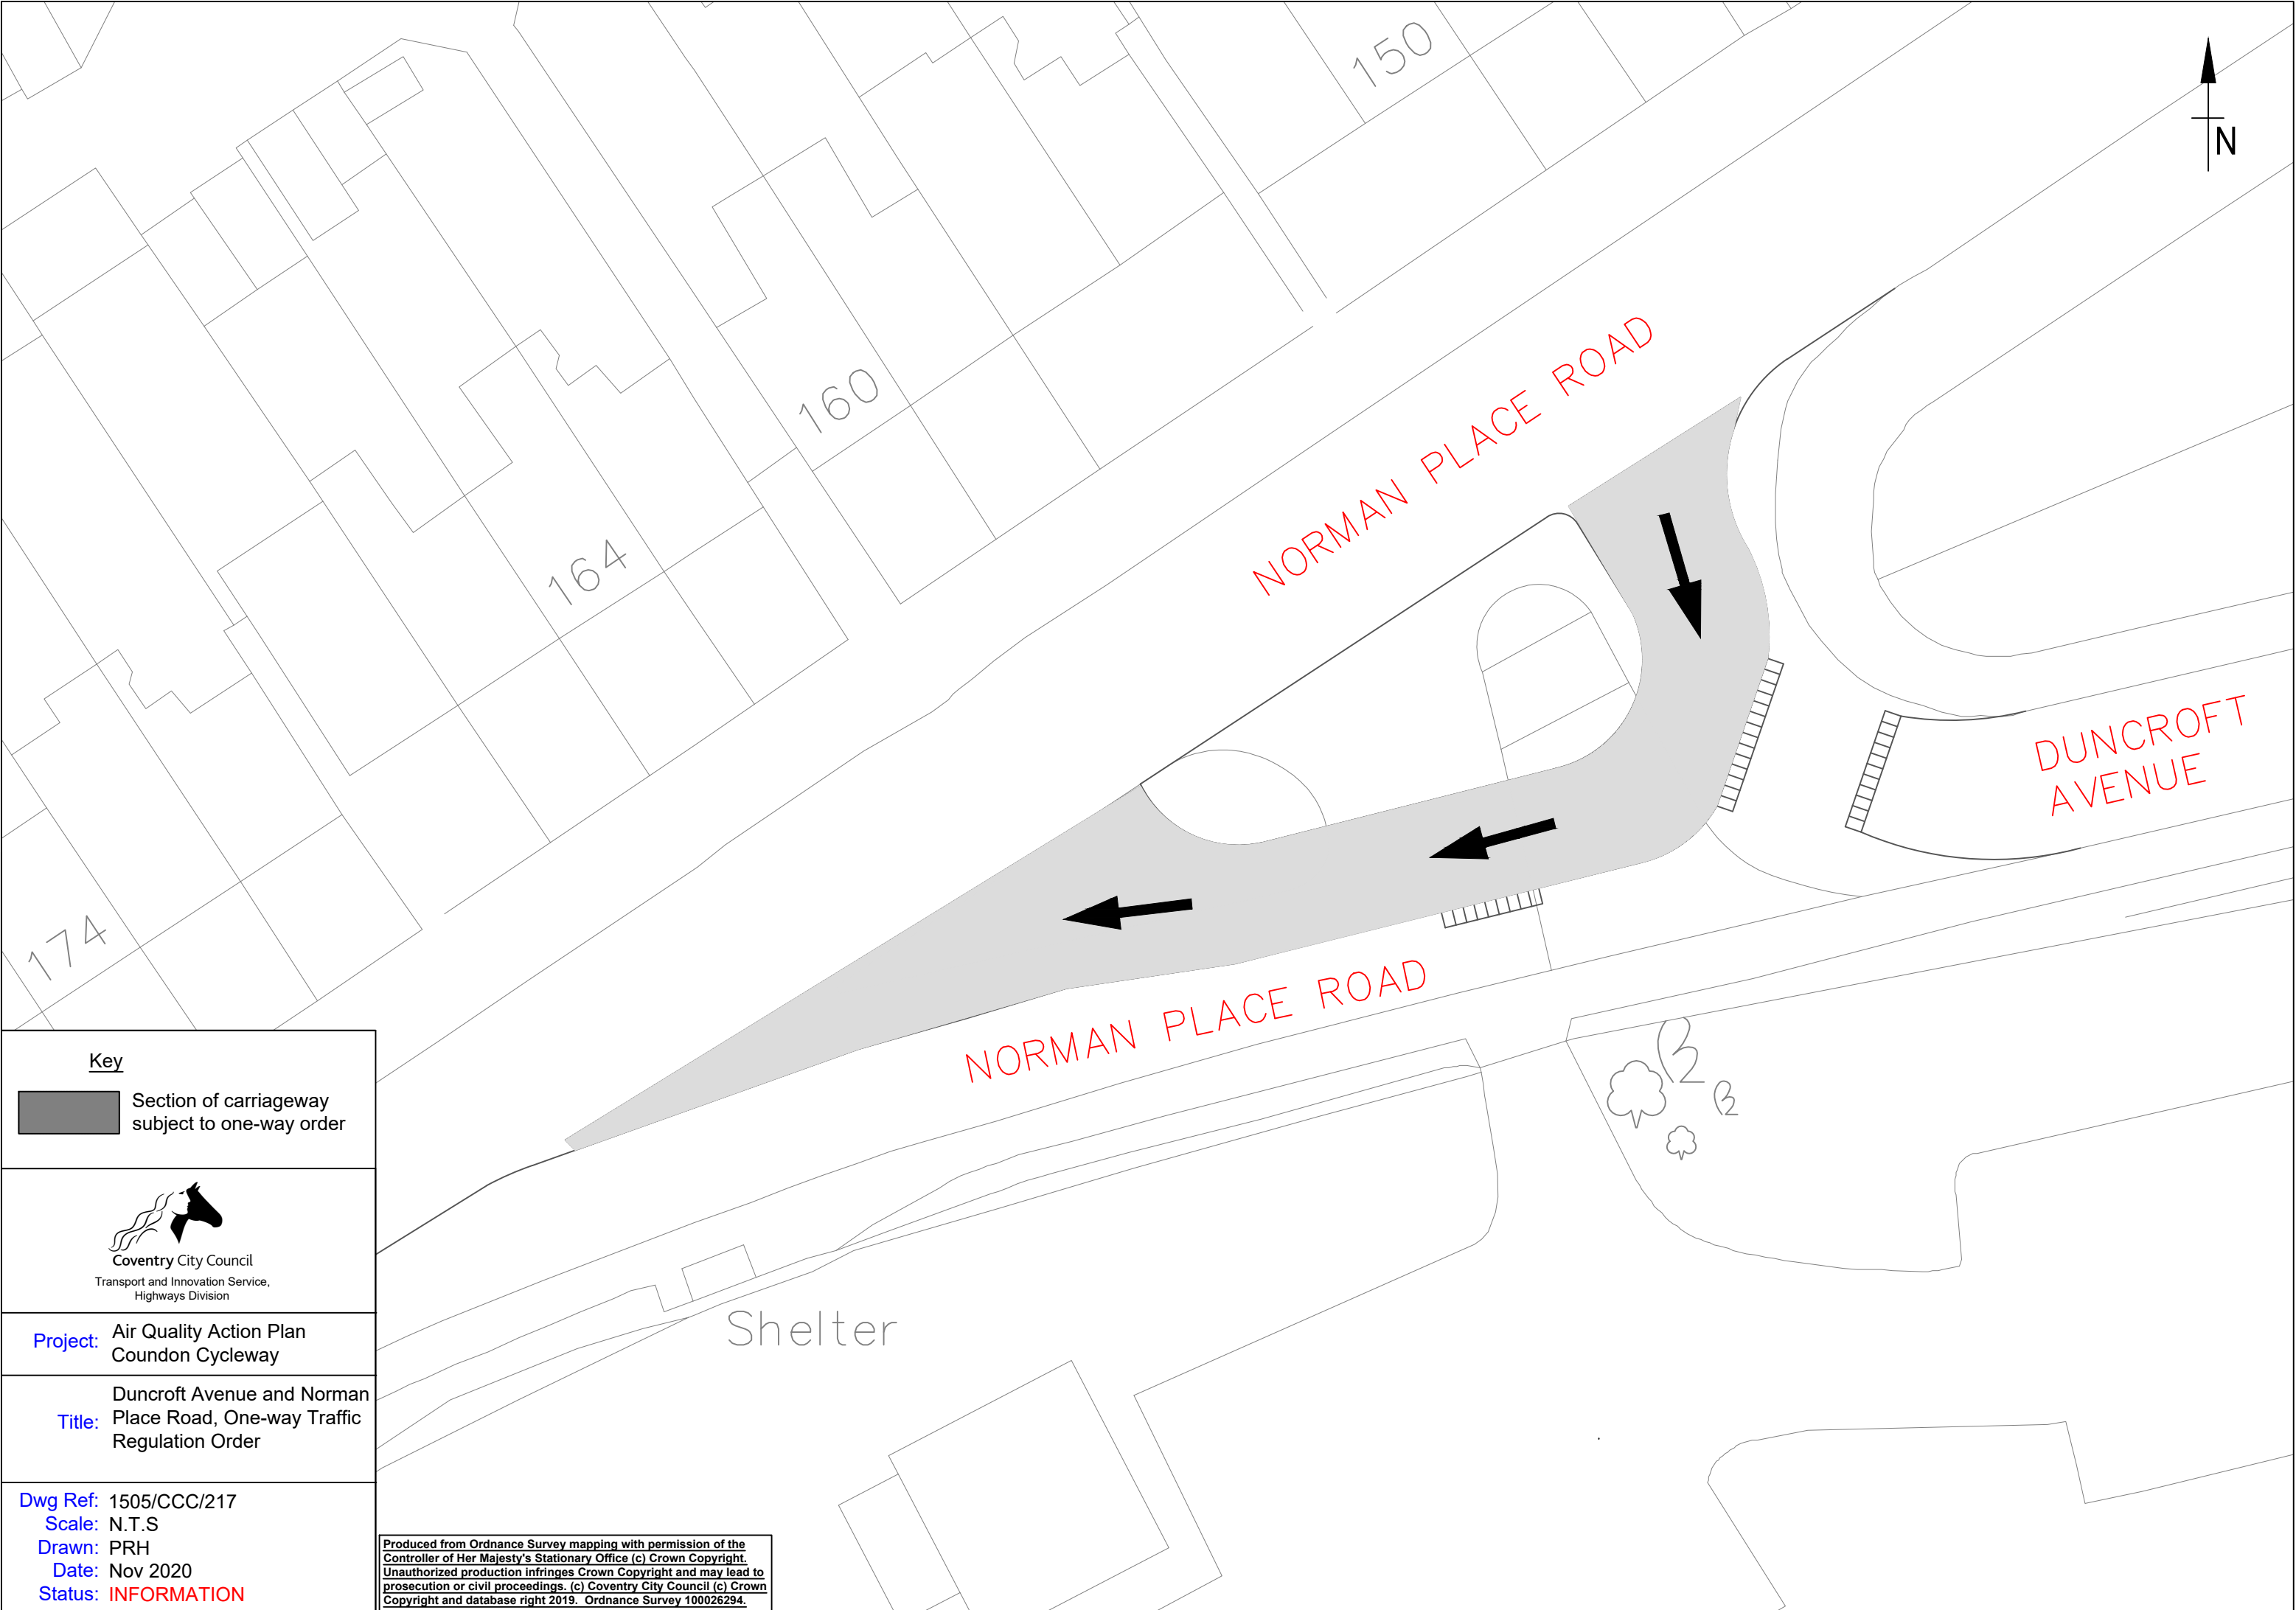

Key

 Section of carriageway
subject to one-way order



Coventry City Council
Transport and Innovation Service,
Highways Division

Project: Air Quality Action Plan
Coundon Cycleway

Title: Duncroft Avenue and Norman
Place Road, One-way Traffic
Regulation Order

Dwg Ref: 1505/CCC/217

Scale: N.T.S

Drawn: PRH

Date: Nov 2020

Status: INFORMATION

Produced from Ordnance Survey mapping with permission of the
Controller of Her Majesty's Stationary Office (c) Crown Copyright.
Unauthorized production infringes Crown Copyright and may lead to
prosecution or civil proceedings. (c) Coventry City Council (c) Crown
Copyright and database right 2019. Ordnance Survey 100026294.