


Do Not Scale This Drawing

11/1010/010

CPCS/0101/09

- LEGEND:
- FOOTWAY
 - CYCLEWAY
 - EXISTING HEDGE
 - EXISTING BUILDING
 - PROPOSED HEDGES
 - EXISTING TREES
 - PROPOSED TIMBER TRIP RAIL
 - ACCESSIBLE BENCHES TO BE INSTALLED BY OTHERS
 - EXISTING MEMORIAL TREES/ PLAQUES
 - ARCHED GATEWAYS
 - BENCH – STANDARD BENCH USED BY THE COUNCIL TO BE INSTALLED BY OTHERS
 - CYCLE PARKING – SHEFFIELD STAND "TOAST RACK" TYPE
 - GLASDON JUBILEE 110 LITTER BIN
 - SHARED USE RESIN BOUND SURFACE

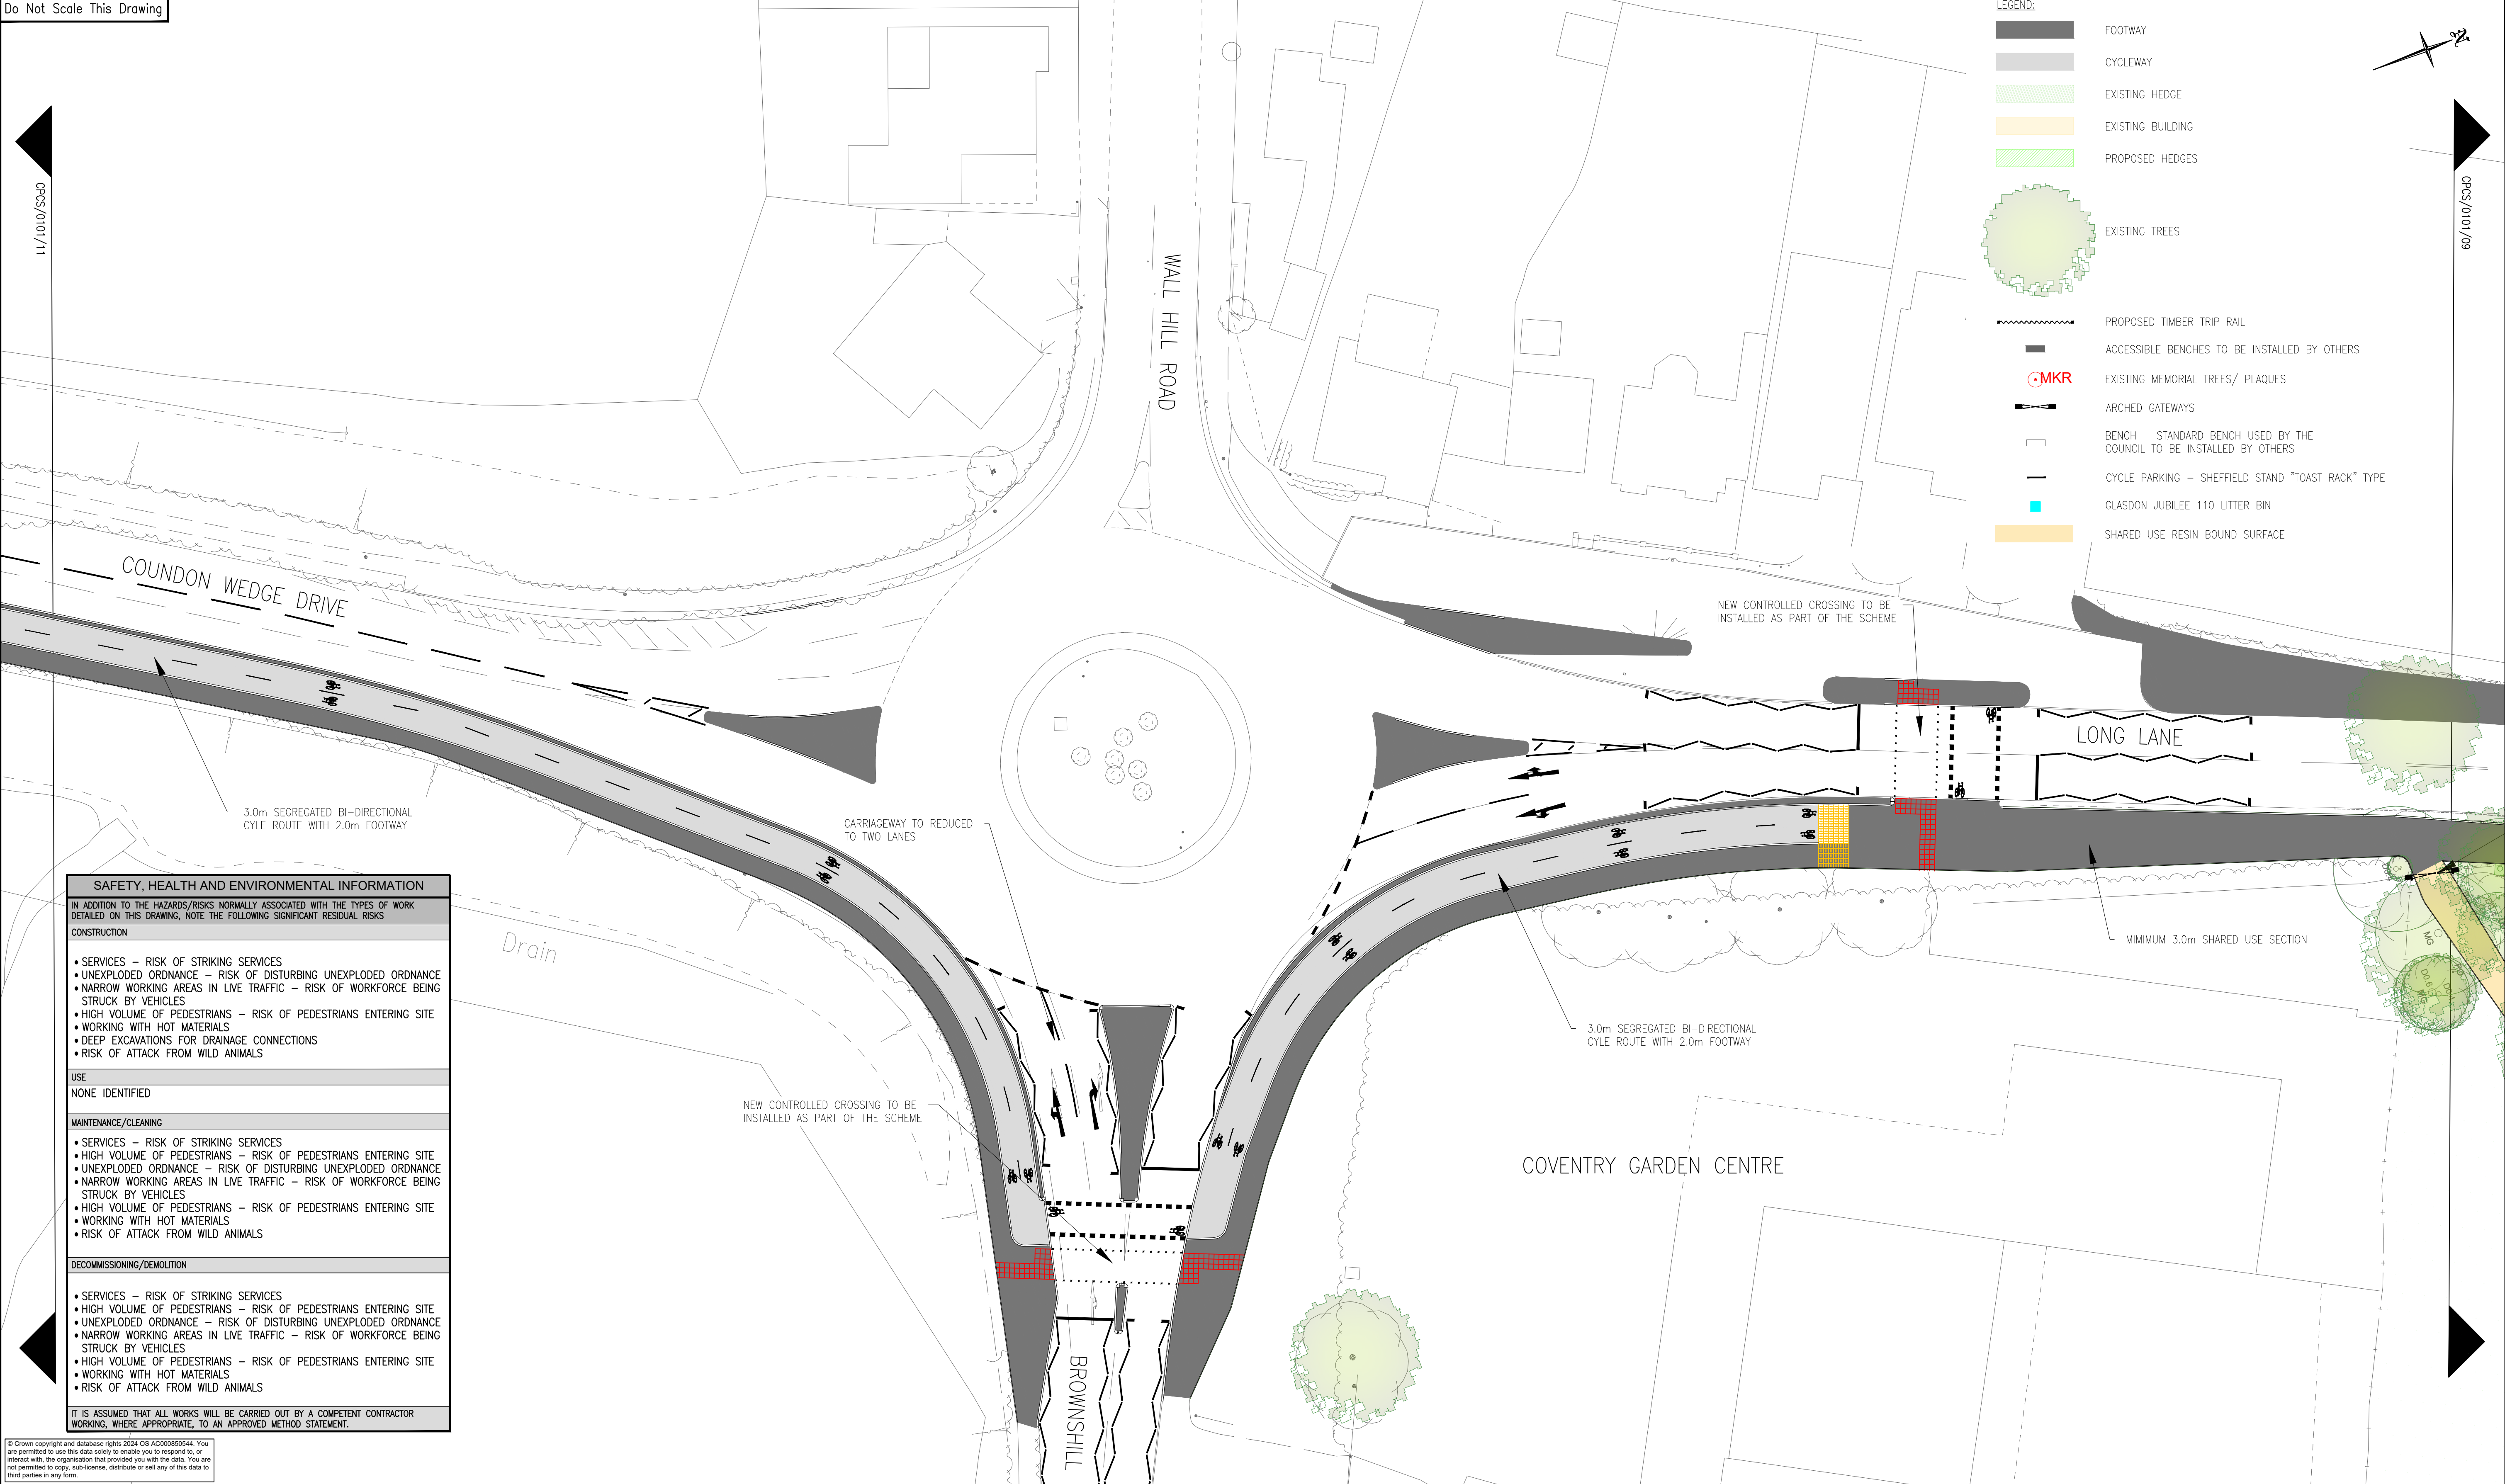

P:\CSD\Engineering Design\56.0 Coundon Park Cycle Schemes\7.0 Design\1. Paper Files\Construction Package\CPCS-PC-0101-01 TO 11 REV - GENERAL ARRANGEMENT PH1.dwg - 05/02/2025 12:47:23 - SHEET 10 - c\jas604



Rev	Date	Description	Drawn	Checked	Approved
—	04/02/2025	ORIGINAL	JC	RF	IL