


Do Not Scale This Drawing

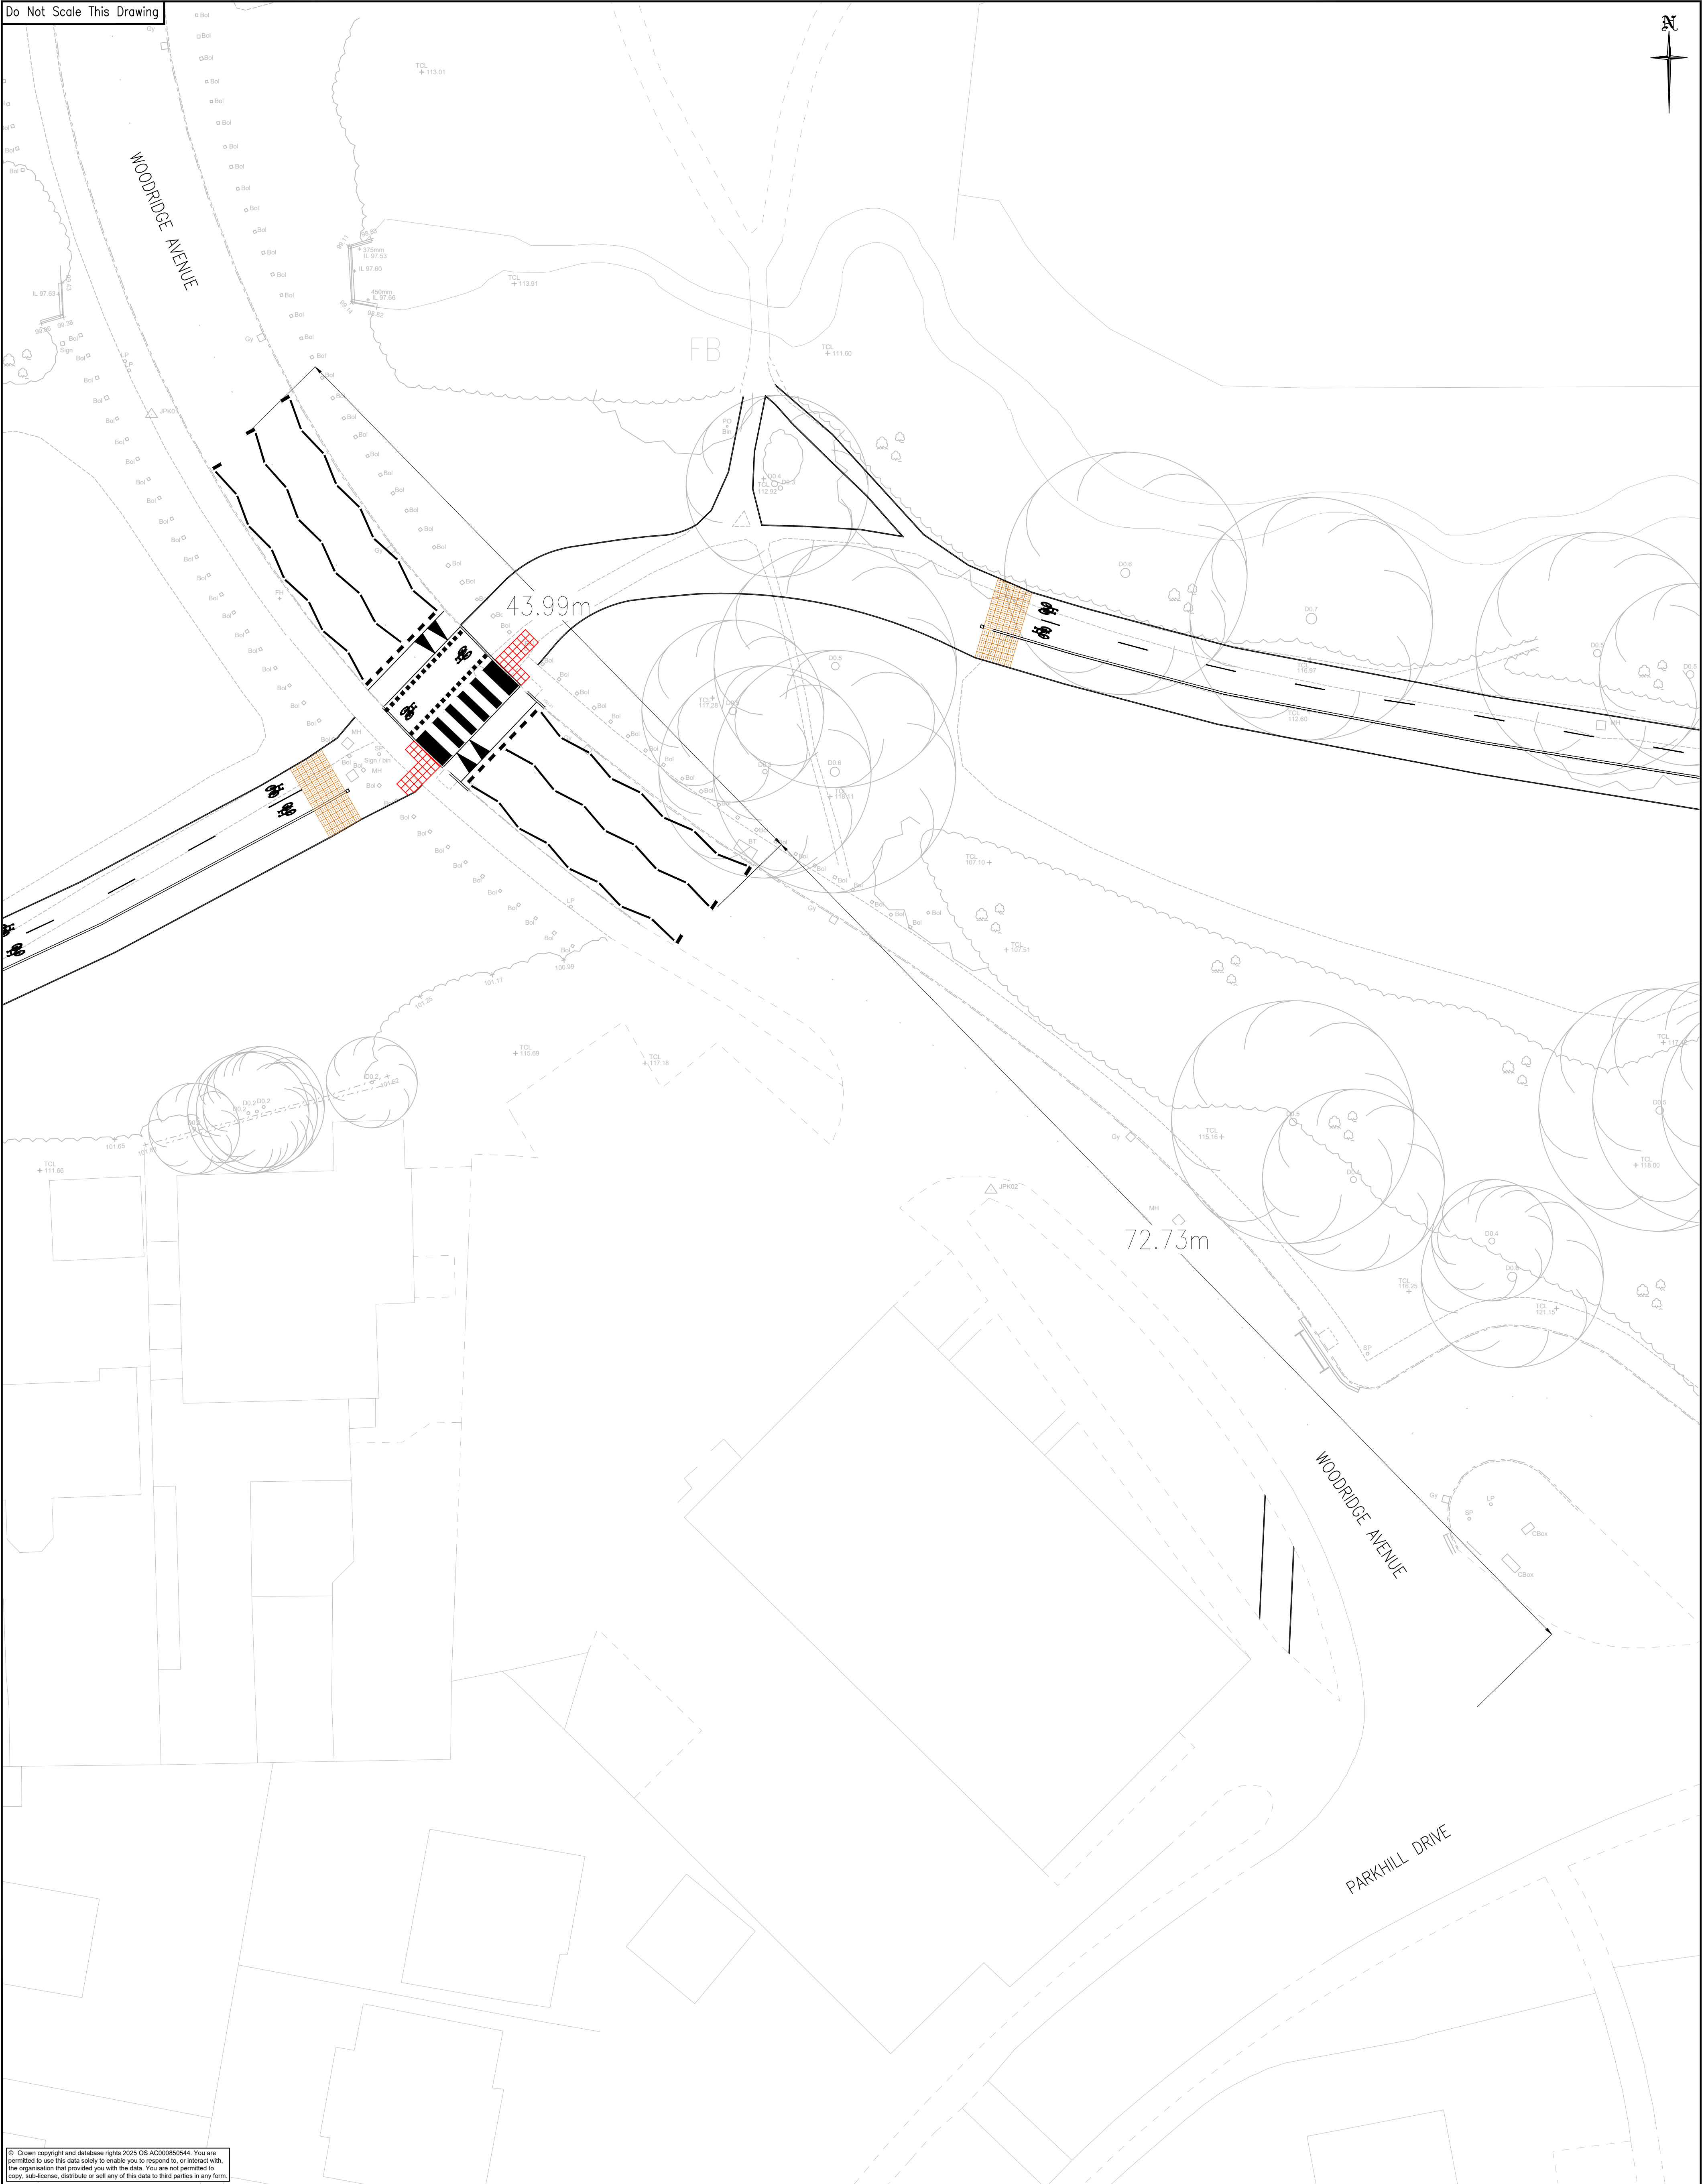

© Crown copyright and database rights 2025 OS AC000650544. You are permitted to use this data solely to enable you to respond to, or interact with, the organisation that provided you with the data. You are not permitted to copy, sub-license, distribute or sell any of this data to third parties in any form.

—	07/05/25	ORIGINAL	RS	AB	IL
Rev.	Date	Description	Drawn	Checked	Approved

Project Title:
JUNIPER PARK CYCLE ROUTE

Drawing Title:
WOODRIDGE AVENUE
NOTICE OF INTENT PLAN



CITY SERVICES, TRANSPORT AND INNOVATION,
ENGINEERING DESIGN TEAM, FLOOR 8, ONE FRIARGATE, COVENTRY, CV1 2GN

Scale at A1: 1:200	Status: INFORMATION		
Drawn: RS 07/05/25	Checked: AB 07/05/25	Approved: IL 07/05/25	
Drawing Number: JPCR/0008			Rev —