


Do Not Scale This Drawing

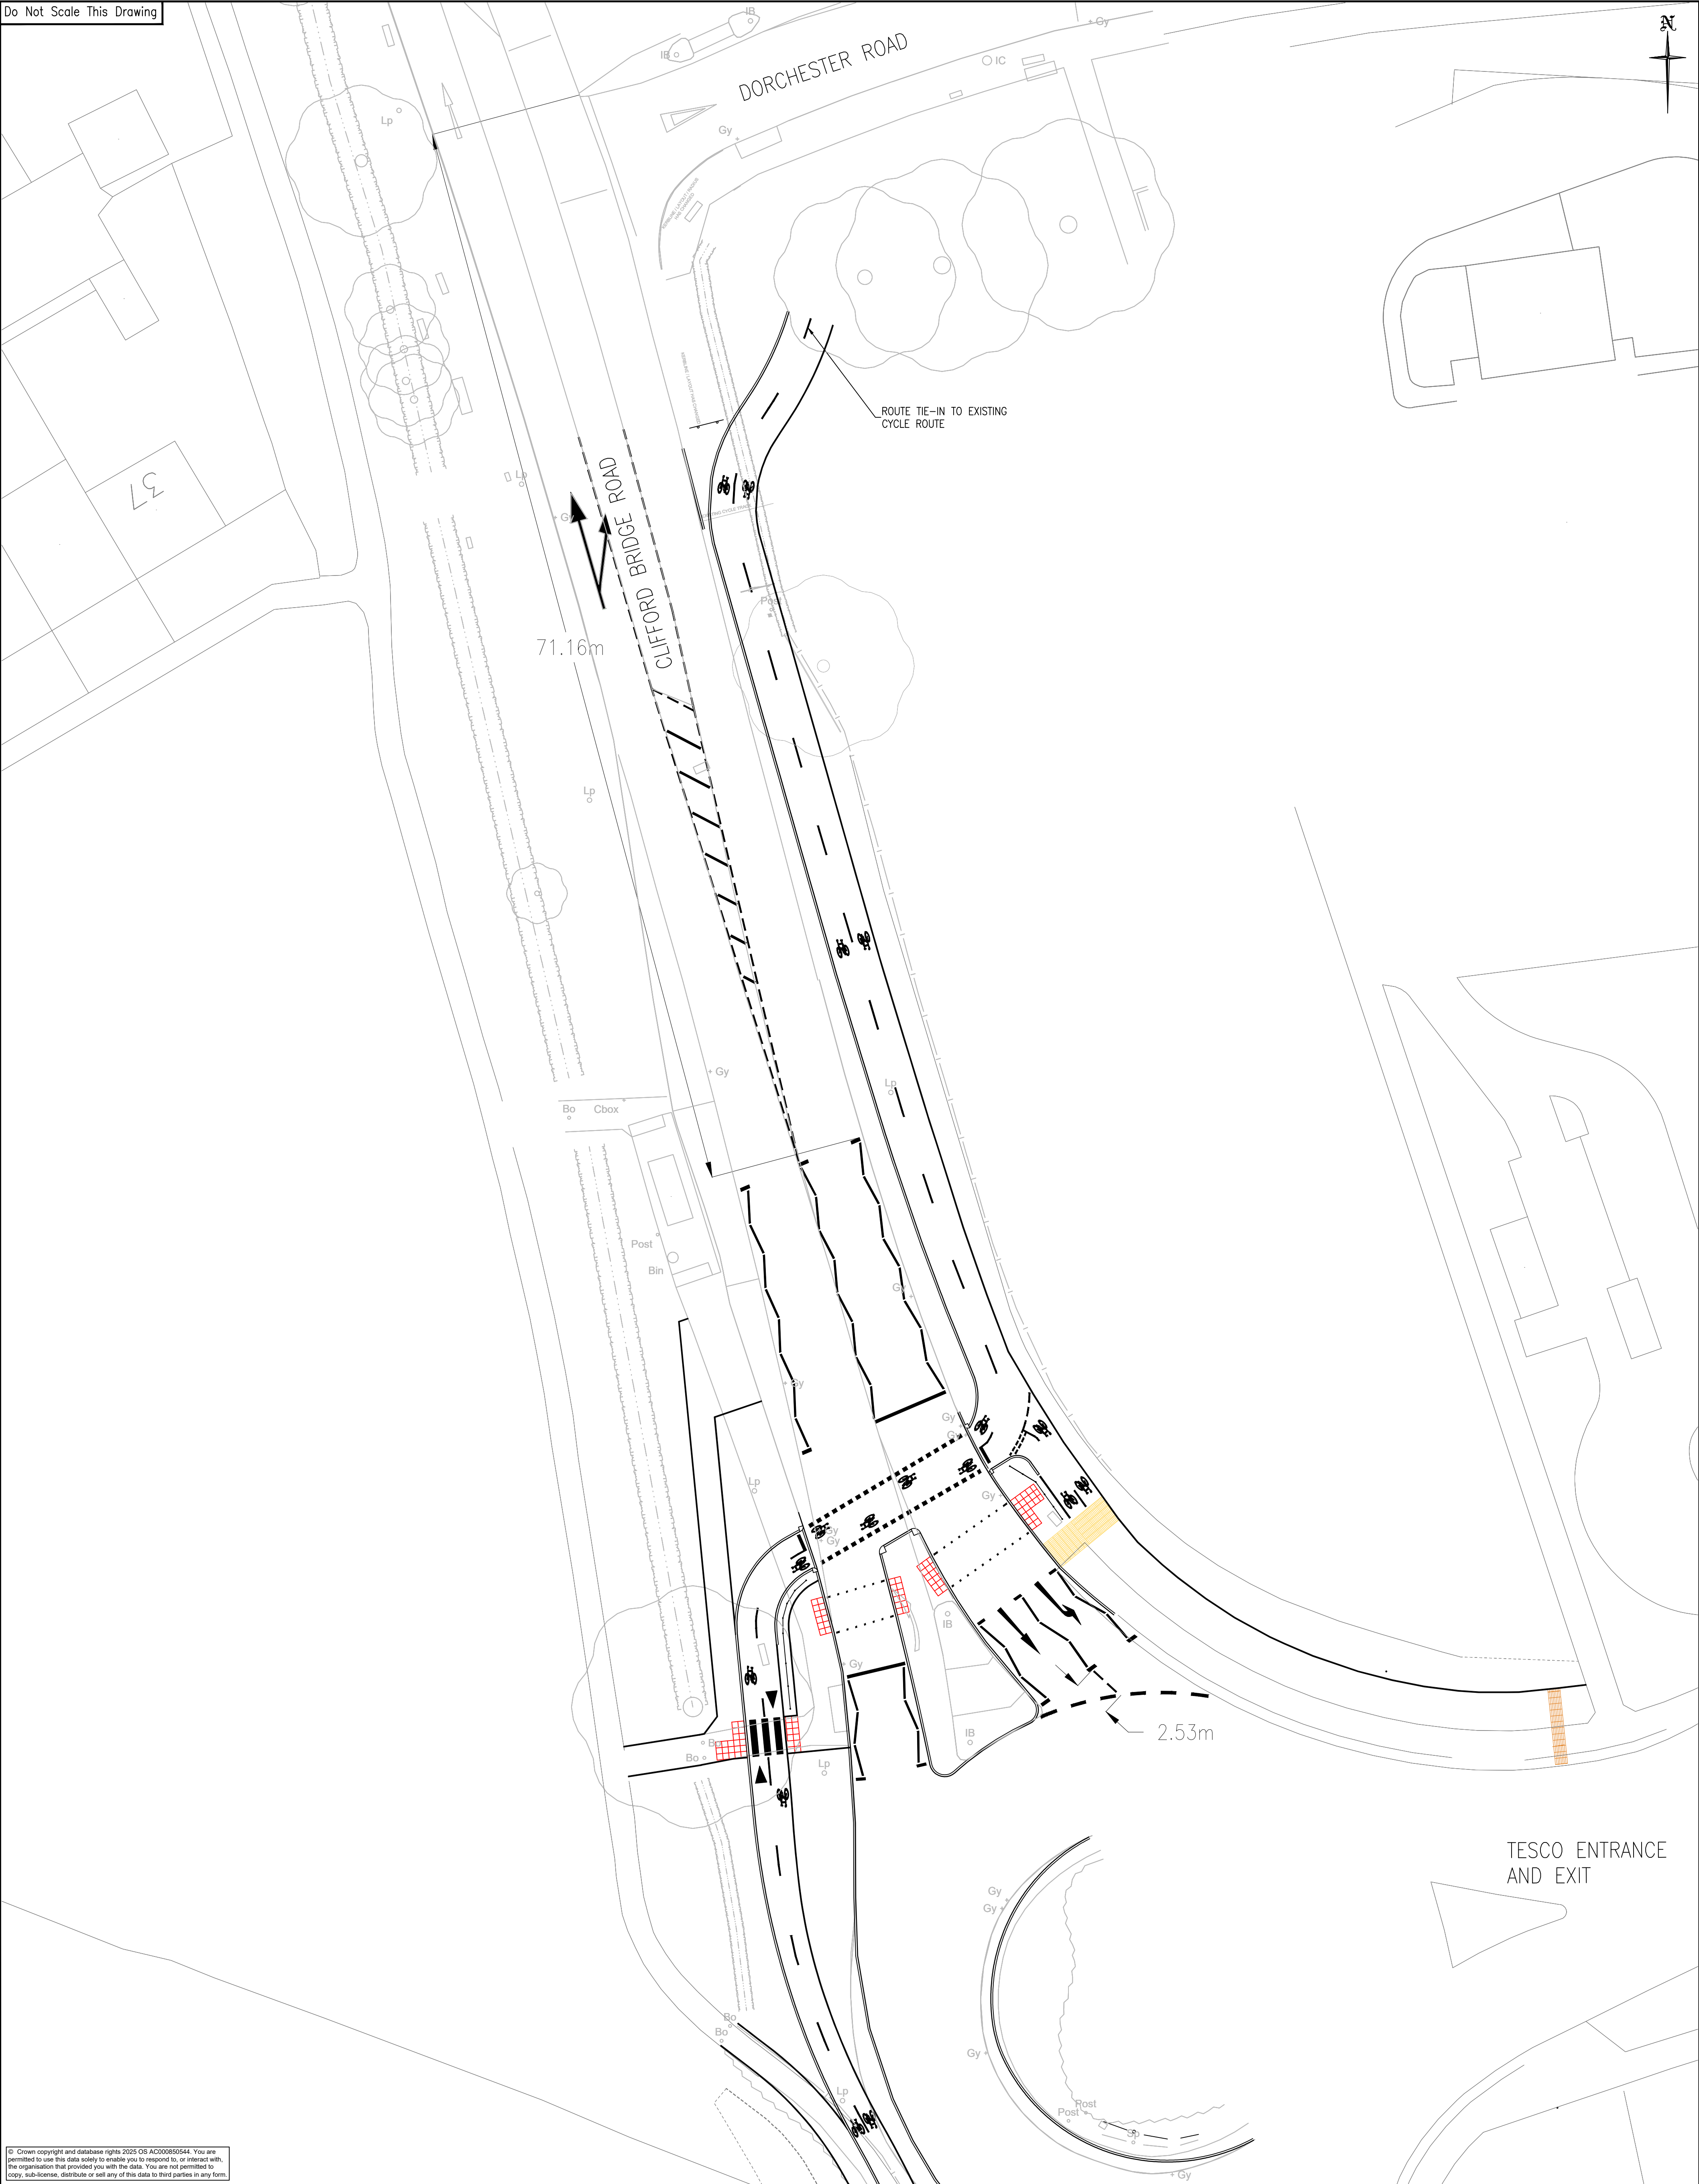

© Crown copyright and database rights 2025 OS AC000850544. You are permitted to use this data solely to enable you to respond to, or interact with, the organisation that provided you with the data. You are not permitted to copy, sub-license, distribute or sell any of this data to third parties in any form.

Rev.	Date	Description	LC	AH	HB
-	16/06/2025	ORIGINAL			
			Drawn	Checked	Approved

Project Title:
BINLEY CYCLE WAY

Drawing Title:
SECTION 8 – PROPOSED
SPARROW CROSSING NOTICE
OF INTENT



CITY SERVICES, TRANSPORT AND INNOVATION,
ENGINEERING DESIGN TEAM, FLOOR 8, ONE FRIARGATE, COVENTRY, CV1 2GN

Scale at A1: 1:200	Status: INFORMATION	
Drawn: LC 16/06/25	Checked: AH 16/06/25	Approved: HB 16/06/25
Drawing Number: BCWY/S8/0003/01	Rev —	