


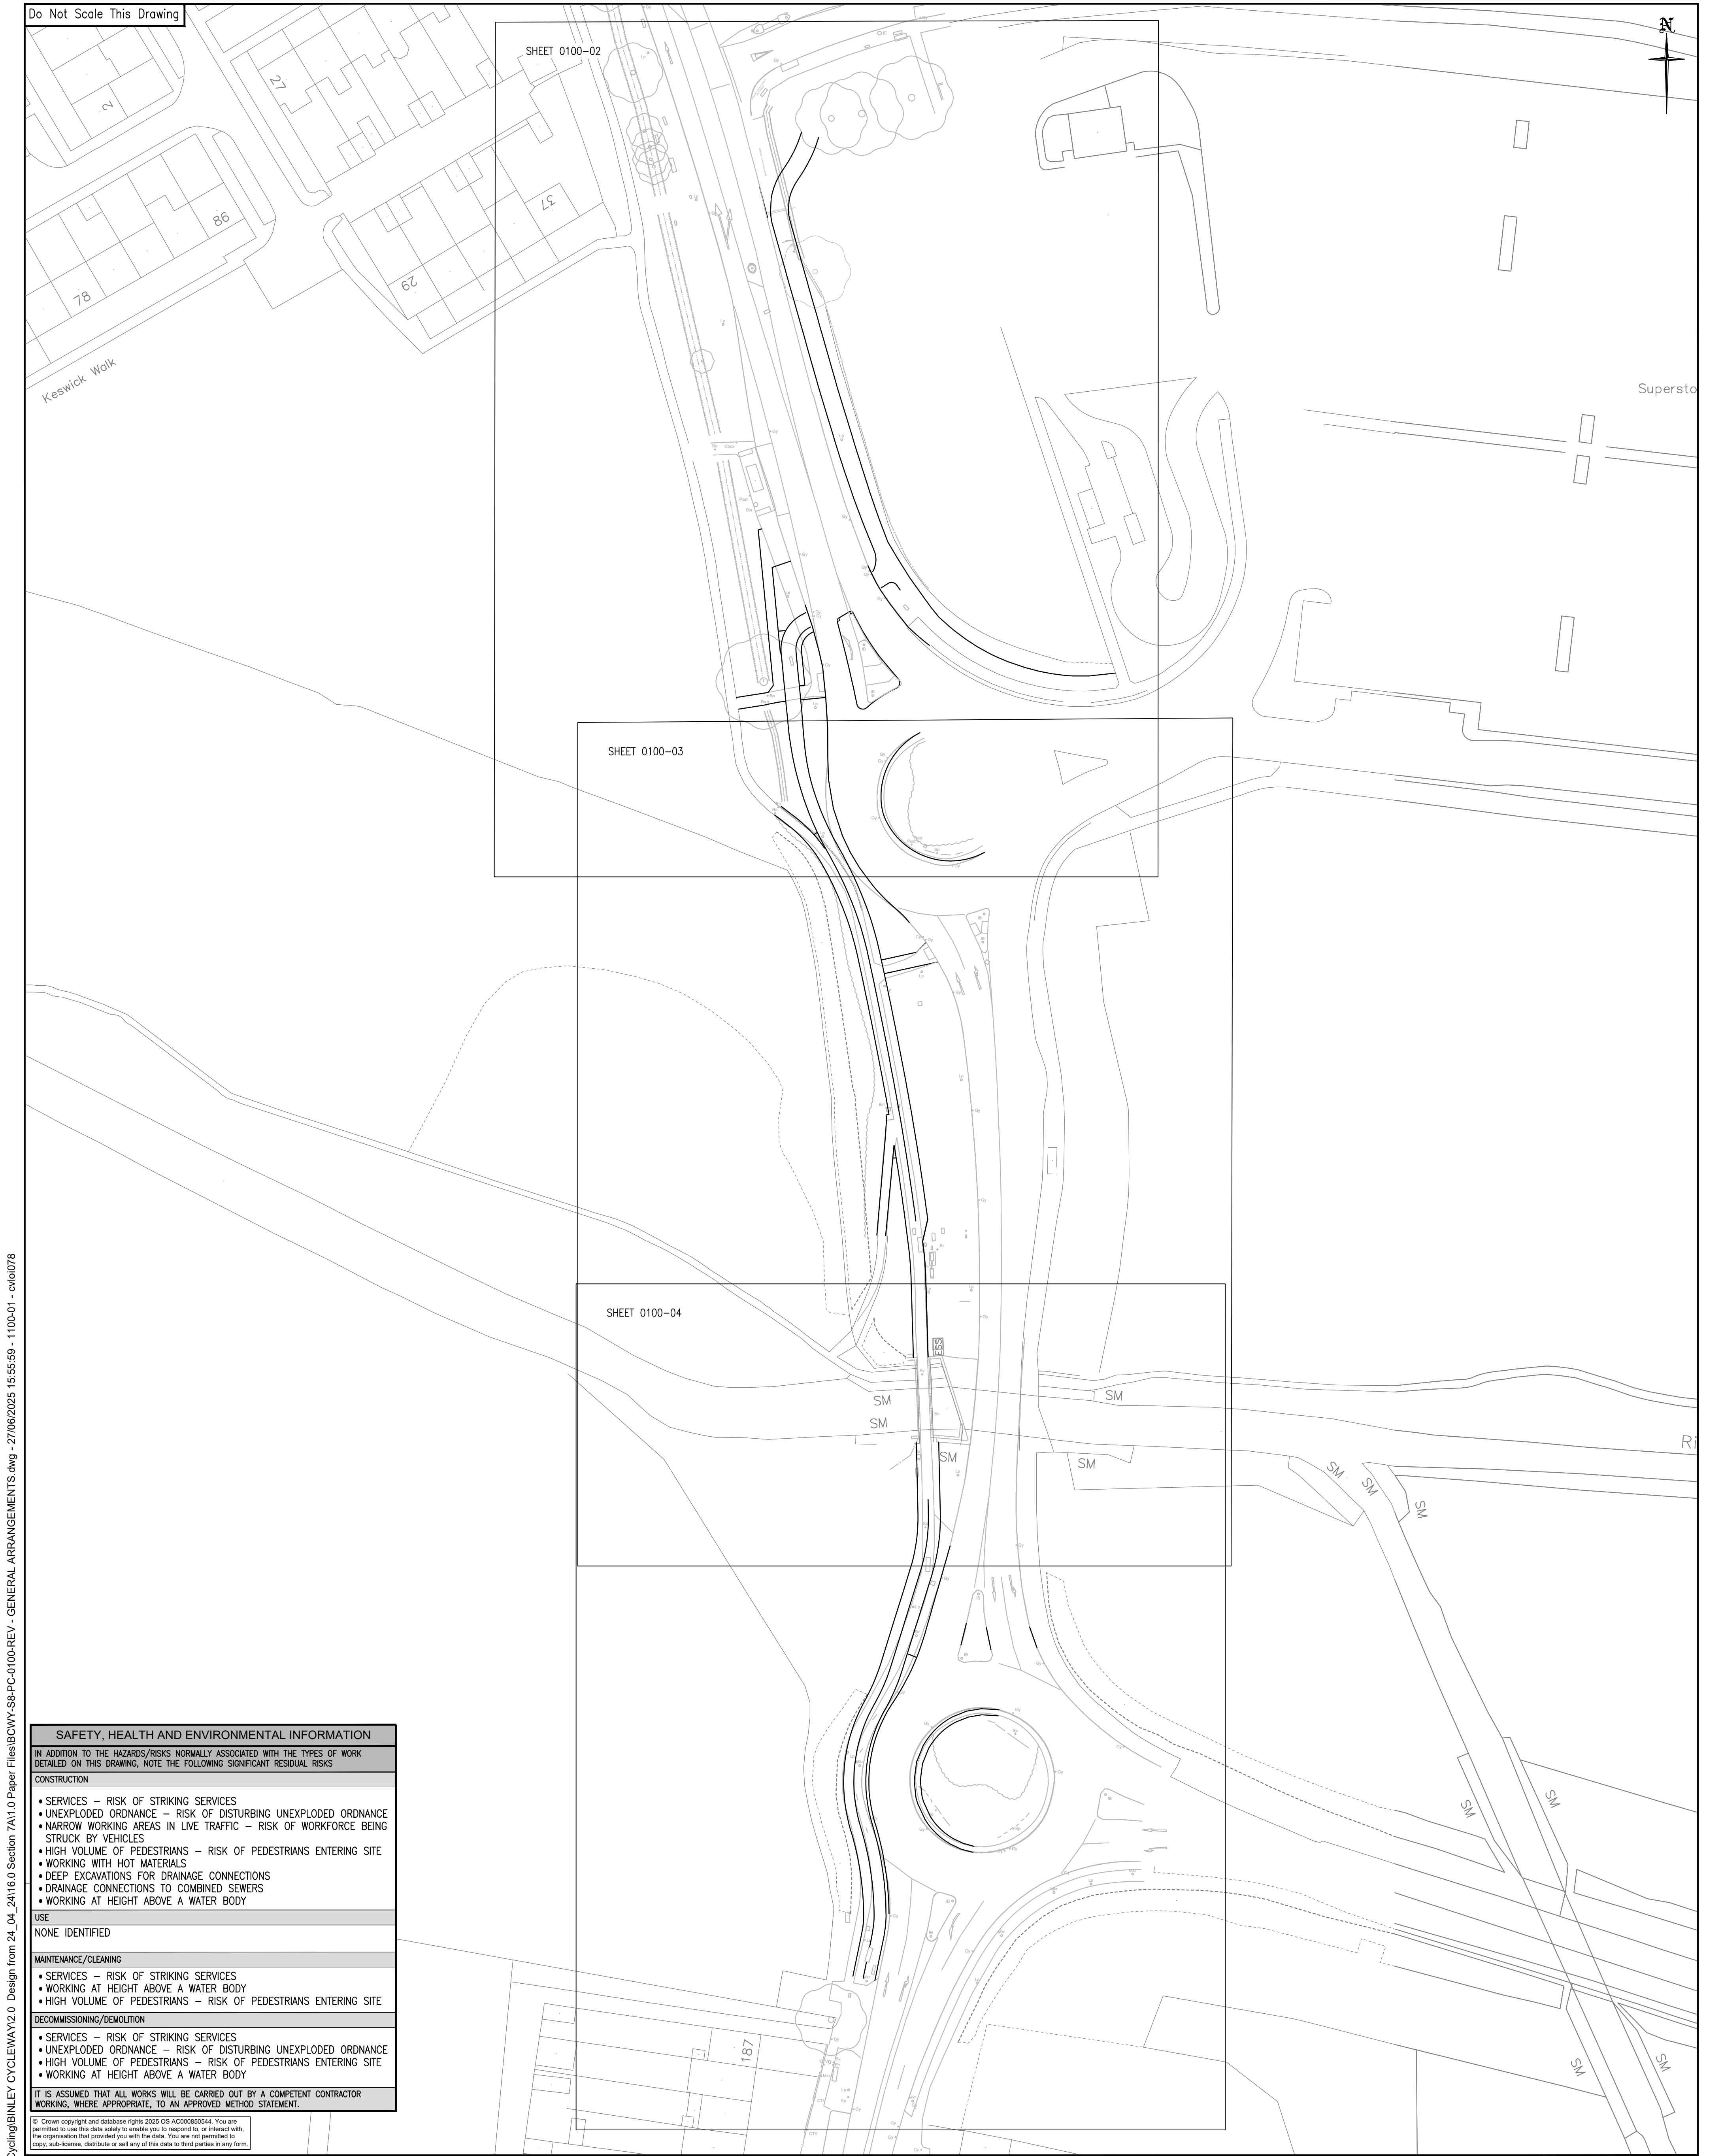

Do Not Scale This Drawing

SHEET 0100-02

SHEET 0100-03

SHEET 0100-04

SAFETY, HEALTH AND ENVIRONMENTAL INFORMATION

IN ADDITION TO THE HAZARDS/RISKS NORMALLY ASSOCIATED WITH THE TYPES OF WORK DETAILED ON THIS DRAWING, NOTE THE FOLLOWING SIGNIFICANT RESIDUAL RISKS

CONSTRUCTION

- SERVICES – RISK OF STRIKING SERVICES
- UNEXPLODED ORDNANCE – RISK OF DISTURBING UNEXPLODED ORDNANCE
- NARROW WORKING AREAS IN LIVE TRAFFIC – RISK OF WORKFORCE BEING STRUCK BY VEHICLES
- HIGH VOLUME OF PEDESTRIANS – RISK OF PEDESTRIANS ENTERING SITE
- WORKING WITH HOT MATERIALS
- DEEP EXCAVATIONS FOR DRAINAGE CONNECTIONS
- DRAINAGE CONNECTIONS TO COMBINED SEWERS
- WORKING AT HEIGHT ABOVE A WATER BODY

USE

NONE IDENTIFIED

MAINTENANCE/CLEANING

- SERVICES – RISK OF STRIKING SERVICES
- WORKING AT HEIGHT ABOVE A WATER BODY
- HIGH VOLUME OF PEDESTRIANS – RISK OF PEDESTRIANS ENTERING SITE

DECOMMISSIONING/DEMOLITION

- SERVICES – RISK OF STRIKING SERVICES
- UNEXPLODED ORDNANCE – RISK OF DISTURBING UNEXPLODED ORDNANCE
- HIGH VOLUME OF PEDESTRIANS – RISK OF PEDESTRIANS ENTERING SITE
- WORKING AT HEIGHT ABOVE A WATER BODY

IT IS ASSUMED THAT ALL WORKS WILL BE CARRIED OUT BY A COMPETENT CONTRACTOR WORKING, WHERE APPROPRIATE, TO AN APPROVED METHOD STATEMENT.

© Crown copyright and database rights 2025 OS AC00805044. You are permitted to use this data solely to enable you to respond to, or interact with, the organisation that provided you with the data. You are not permitted to copy, sub-license, distribute or sell any of this data to third parties in any form.

Project Title:
BINLEY CYCLE WAY

Drawing Title:
SECTION 7 GENERAL
ARRANGEMENTS – OVERVIEW
PLAN
SHEET 1 OF 4



CITY SERVICES, TRANSPORT AND INNOVATION,
ENGINEERING DESIGN TEAM, FLOOR 8, ONE FRIARGATE, COVENTRY, CV1 2GN

Scale at A1:
1:500

Status:
INFORMATION

Drawn:
LC
27/06/25

Checked:
AH
27/06/25

Approved:
HB
27/06/25

Drawing Number:


BCWY/S8/0100/01

Rev

—

—	27/06/25	ORIGINAL	LC	AH	HB
Rev.	Date	Description	Drawn	Checked	Approved

Do Not Scale This Drawing

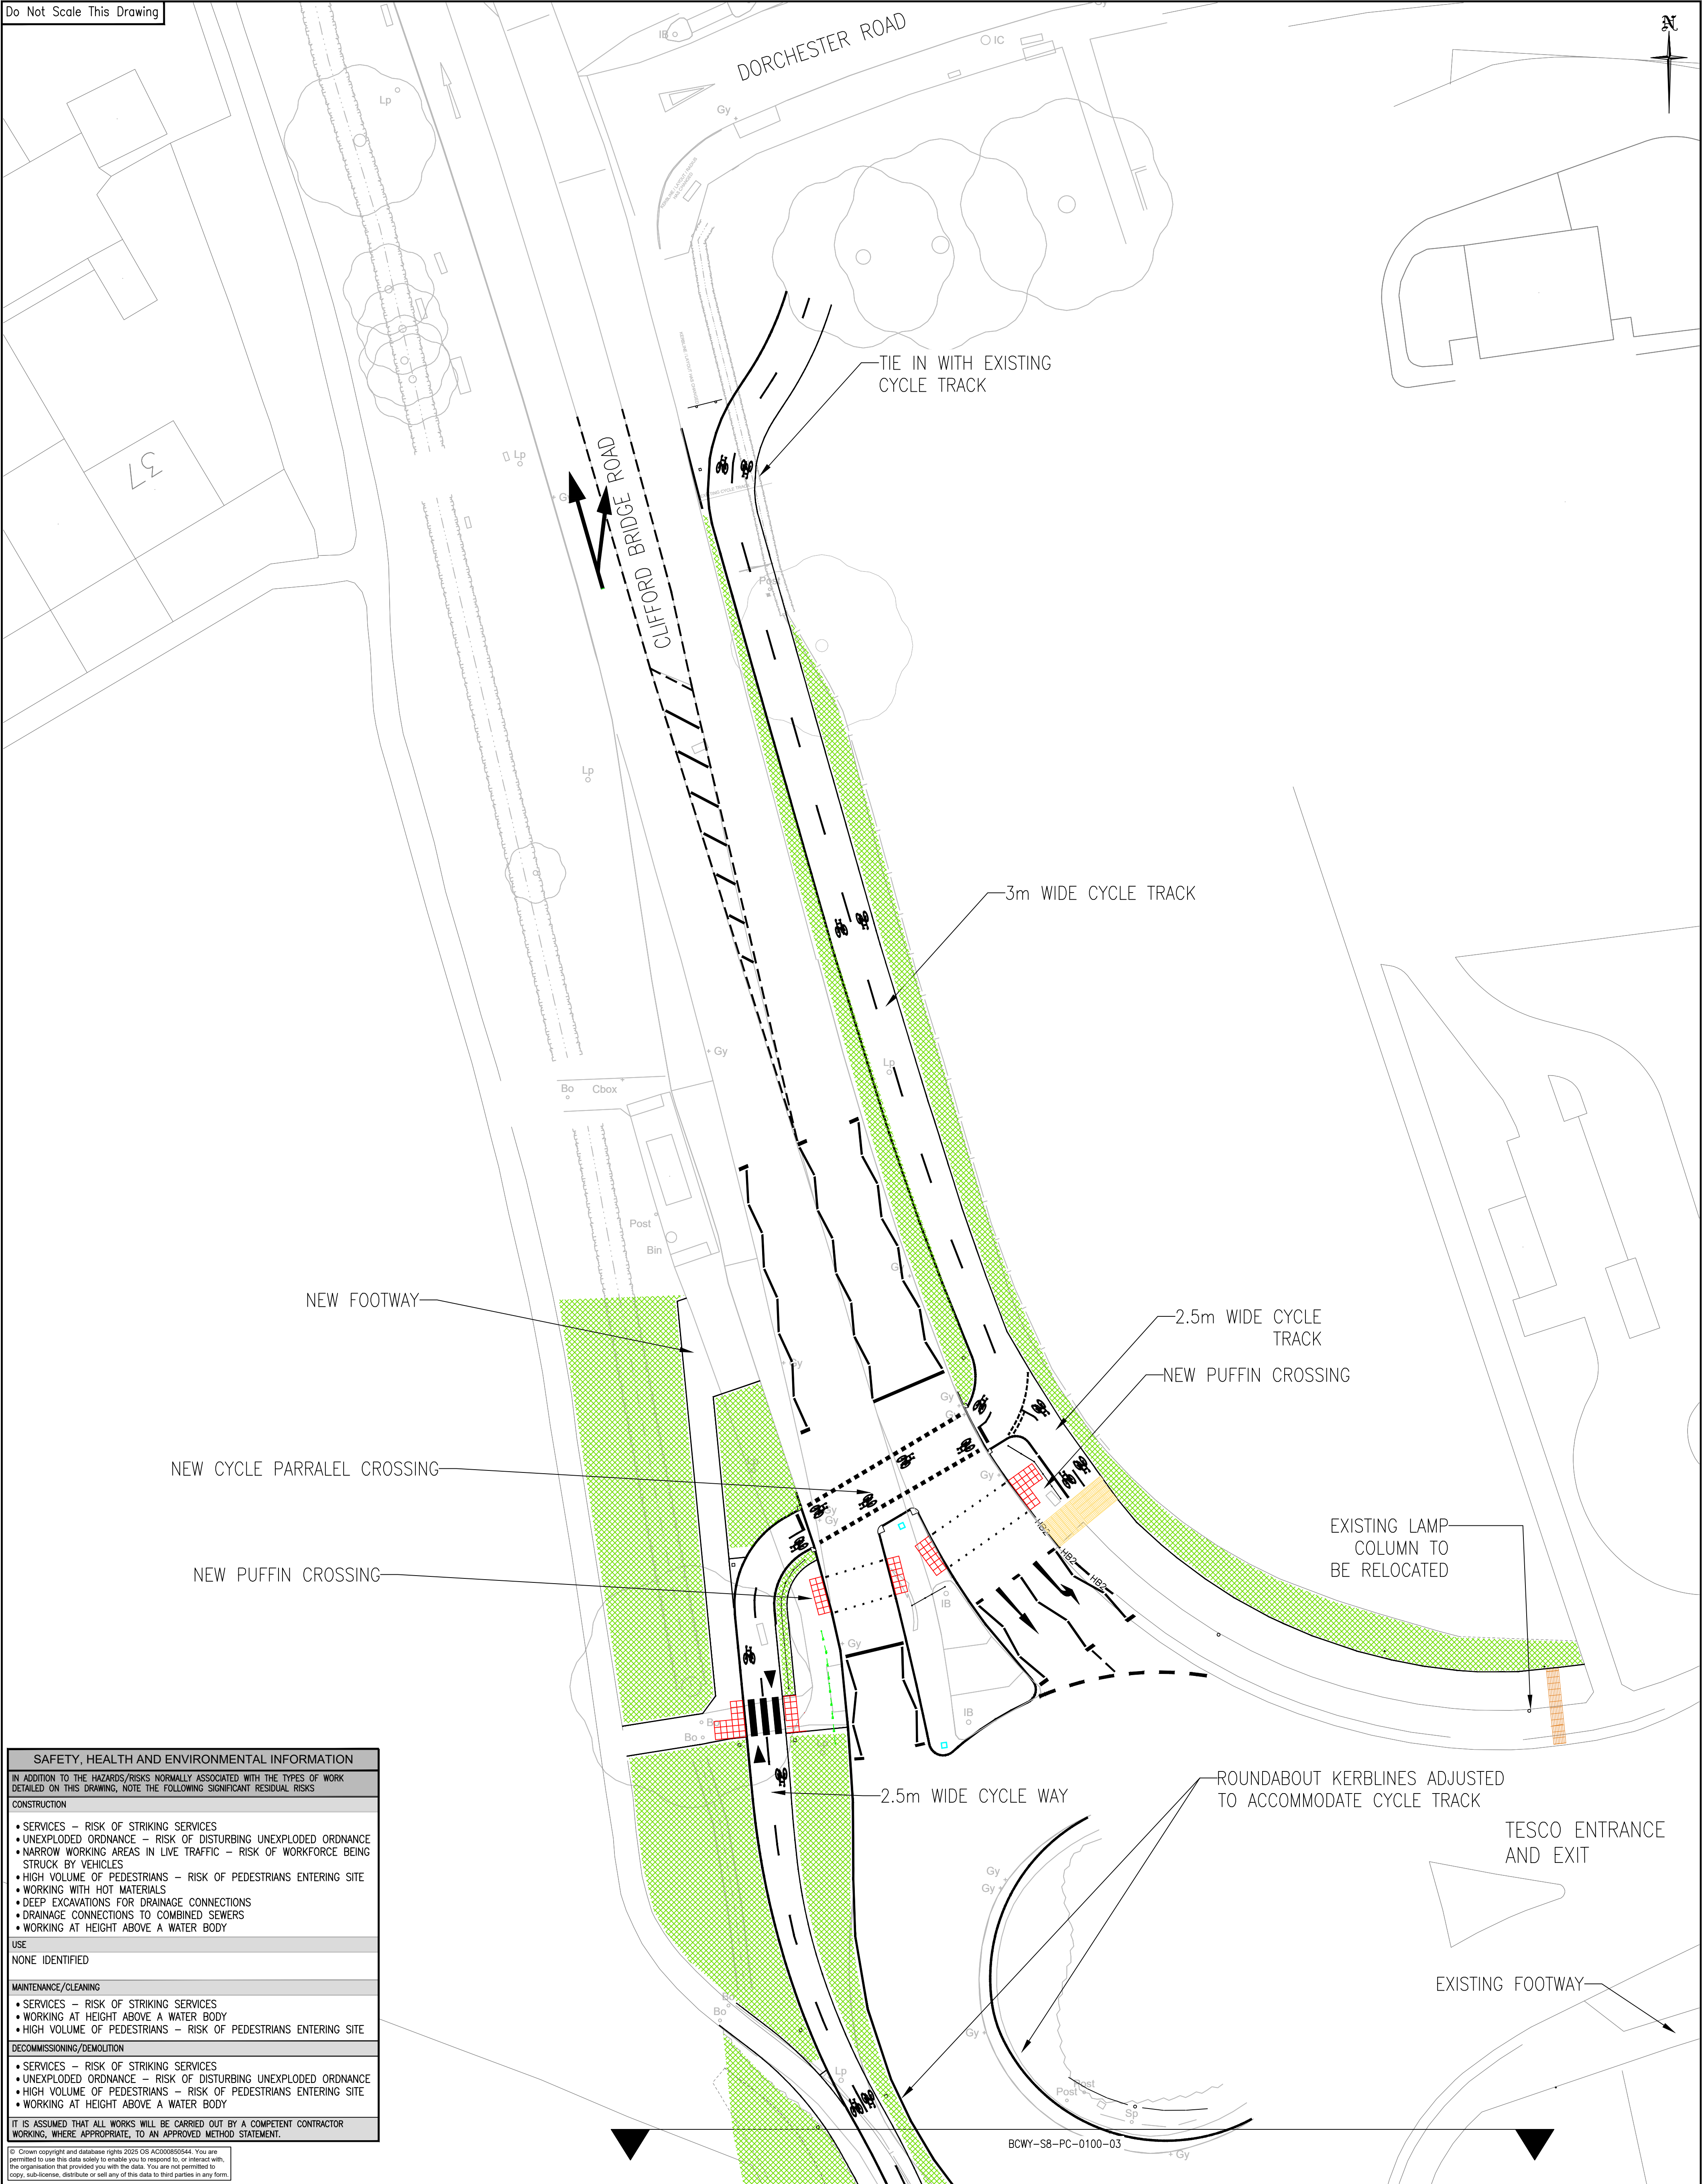

SAFETY, HEALTH AND ENVIRONMENTAL INFORMATION	
IN ADDITION TO THE HAZARDS/RISKS NORMALLY ASSOCIATED WITH THE TYPES OF WORK DETAILED ON THIS DRAWING, NOTE THE FOLLOWING SIGNIFICANT RESIDUAL RISKS	
CONSTRUCTION	
• SERVICES – RISK OF STRIKING SERVICES • UNEXPLODED ORDNANCE – RISK OF DISTURBING UNEXPLODED ORDNANCE • NARROW WORKING AREAS IN LIVE TRAFFIC – RISK OF WORKFORCE BEING STRUCK BY VEHICLES • HIGH VOLUME OF PEDESTRIANS – RISK OF PEDESTRIANS ENTERING SITE • WORKING WITH HOT MATERIALS • DEEP EXCAVATIONS FOR DRAINAGE CONNECTIONS • DRAINAGE CONNECTIONS TO COMBINED SEWERS • WORKING AT HEIGHT ABOVE A WATER BODY	
USE	
NONE IDENTIFIED	
MAINTENANCE/CLEANING	
• SERVICES – RISK OF STRIKING SERVICES • WORKING AT HEIGHT ABOVE A WATER BODY • HIGH VOLUME OF PEDESTRIANS – RISK OF PEDESTRIANS ENTERING SITE	
DECOMMISSIONING/DEMOLITION	
• SERVICES – RISK OF STRIKING SERVICES • UNEXPLODED ORDNANCE – RISK OF DISTURBING UNEXPLODED ORDNANCE • HIGH VOLUME OF PEDESTRIANS – RISK OF PEDESTRIANS ENTERING SITE • WORKING AT HEIGHT ABOVE A WATER BODY	
IT IS ASSUMED THAT ALL WORKS WILL BE CARRIED OUT BY A COMPETENT CONTRACTOR WORKING, WHERE APPROPRIATE, TO AN APPROVED METHOD STATEMENT.	

© Crown copyright and database rights 2025 OS AC00805044. You are permitted to use this data solely to enable you to respond to, or interact with, the organisation that provided you with the data. You are not permitted to copy, sub-license, distribute or sell any of this data to third parties in any form.

- 27/06/25		ORIGINAL	LC		AH	HB
Rev.	Date	Description	Drawn	Checked	Approved	

Project Title:
BINLEY CYCLE WAY


Drawing Title:
SECTION 7 GENERAL
ARRANGEMENTS LAYOUT –
SHEET 2 OF 4



CITY SERVICES, TRANSPORT AND INNOVATION,
ENGINEERING DESIGN TEAM, FLOOR 8, ONE FRIGATE, COVENTRY, CV1 2GN

Scale at A1: 1:200	Status: INFORMATION	
Drawn: LC 27/06/25	Checked: AH 27/06/25	Approved: HB 27/06/25
Drawing Number: BCWY/S8/0100/02		Rev —

Do Not Scale This Drawing

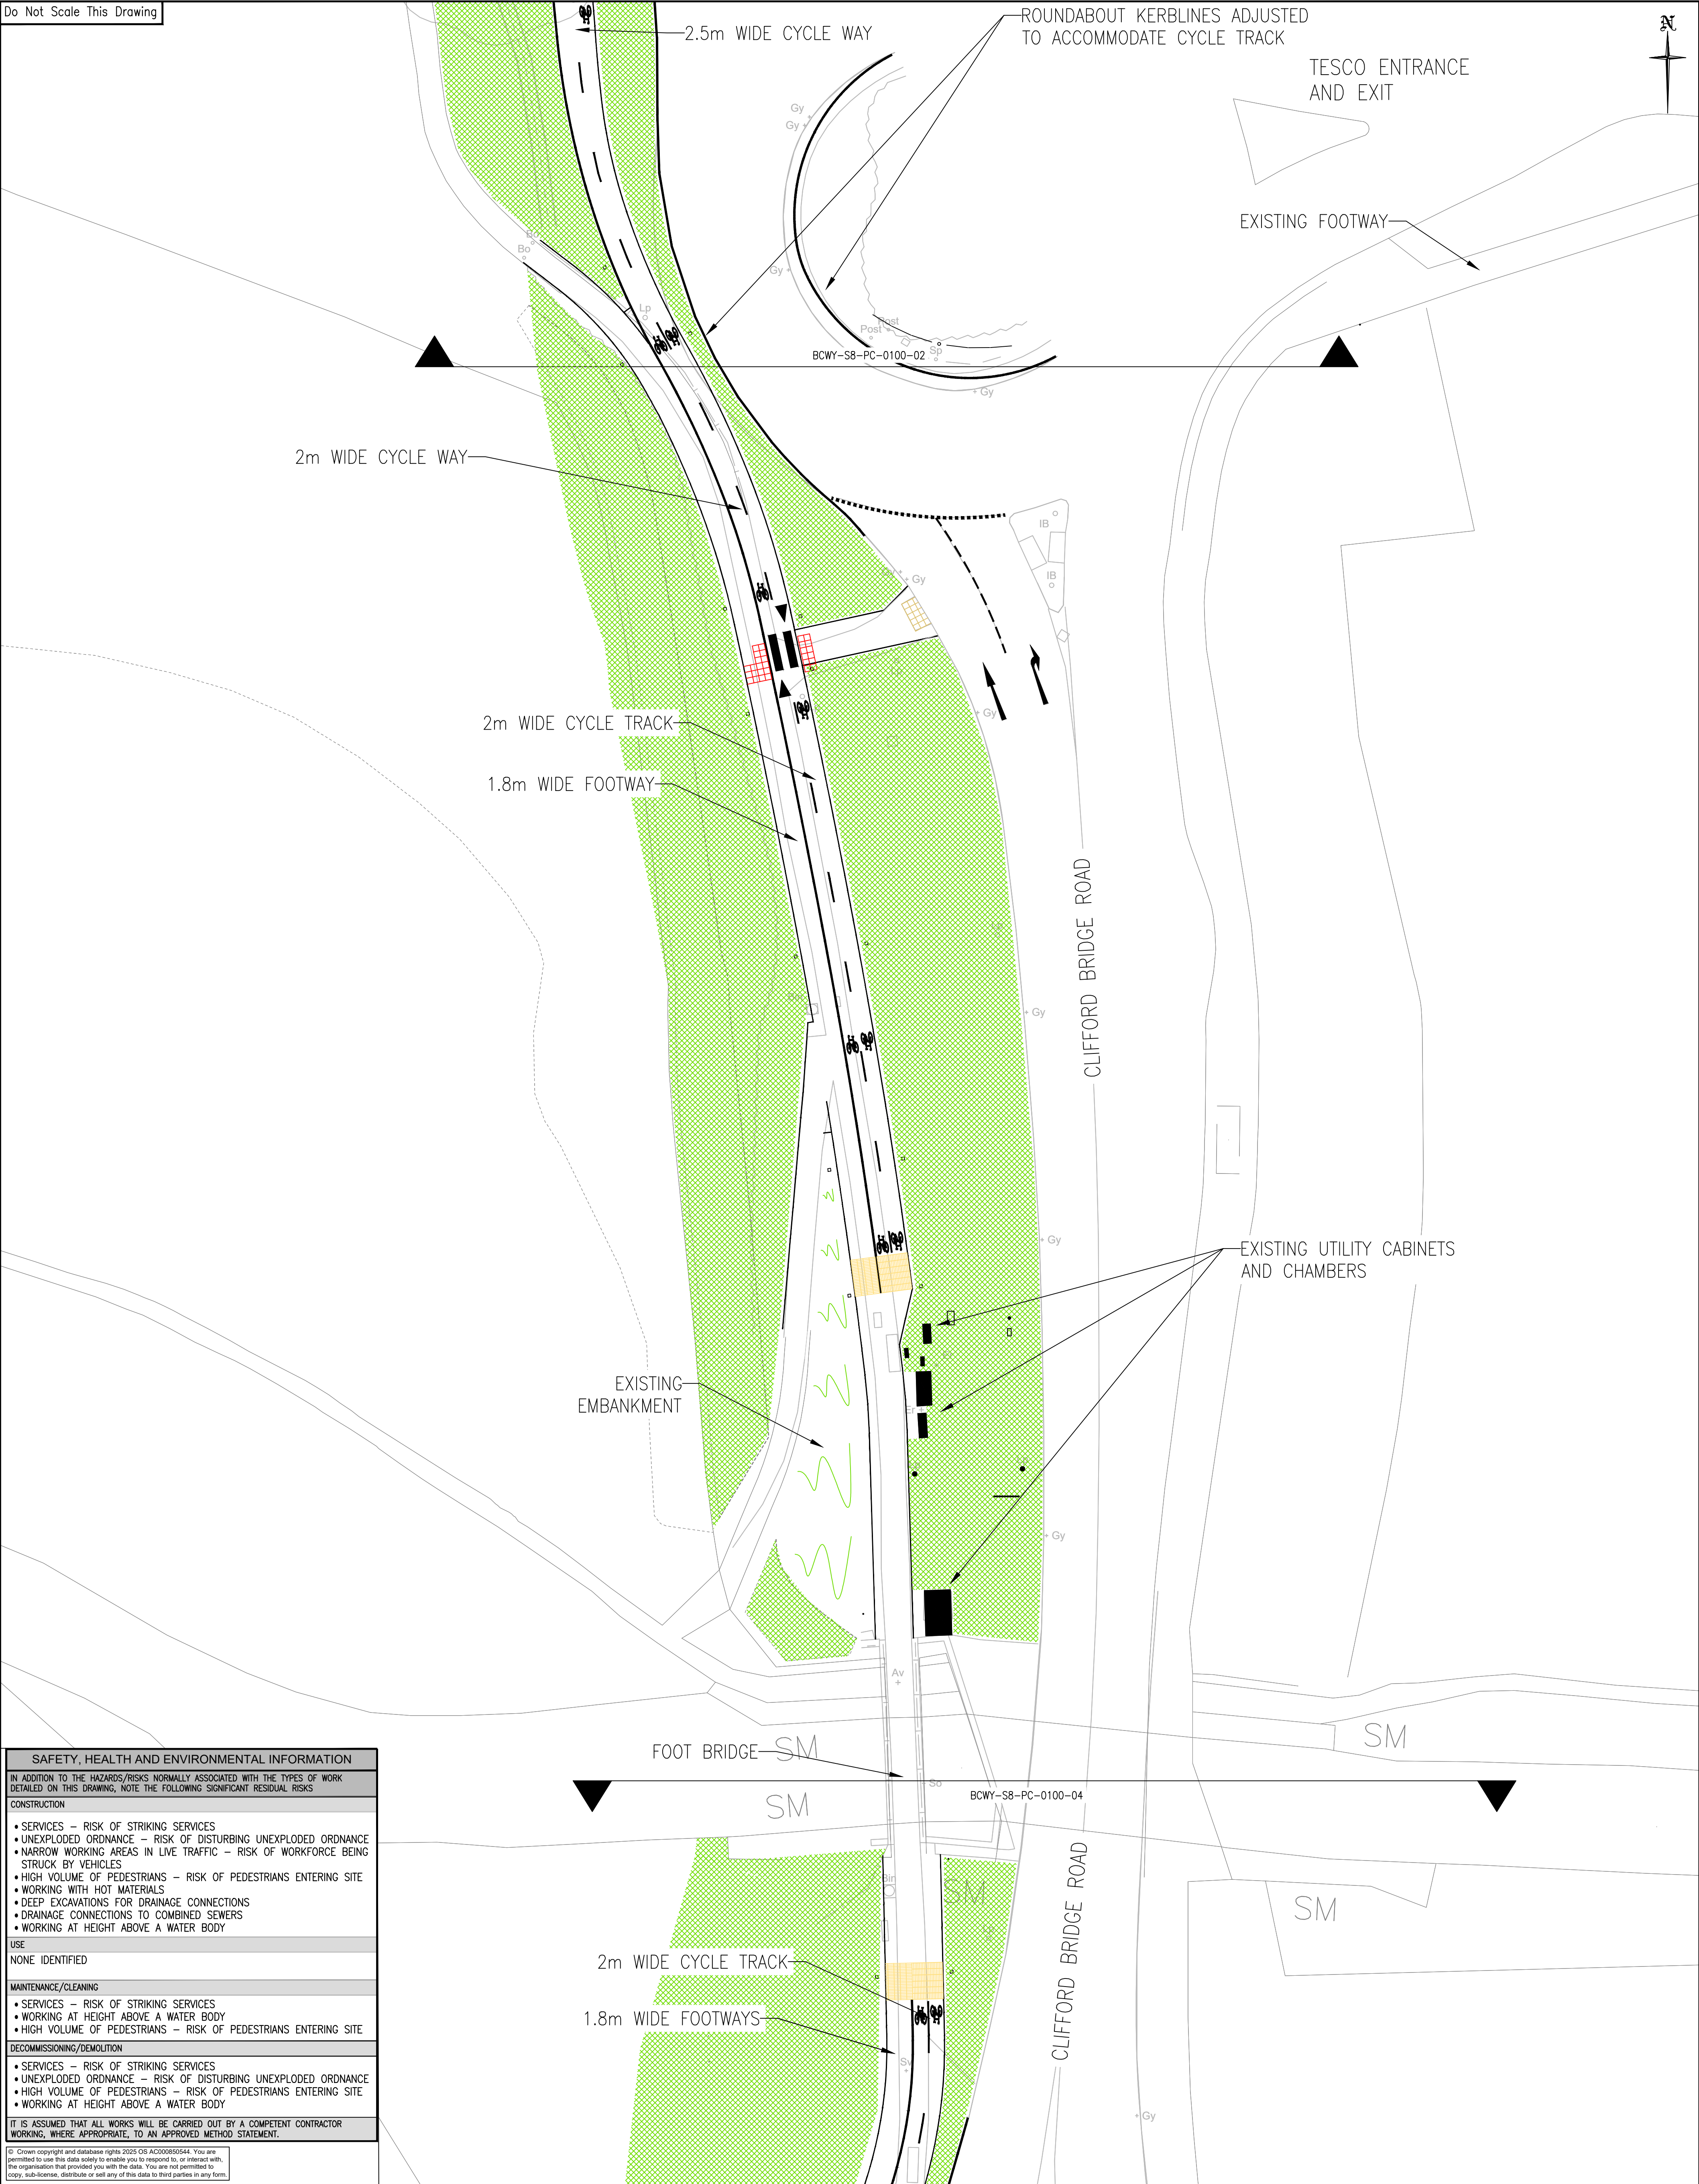

SAFETY, HEALTH AND ENVIRONMENTAL INFORMATION	
IN ADDITION TO THE HAZARDS/RISKS NORMALLY ASSOCIATED WITH THE TYPES OF WORK DETAILED ON THIS DRAWING, NOTE THE FOLLOWING SIGNIFICANT RESIDUAL RISKS	
CONSTRUCTION	
• SERVICES – RISK OF STRIKING SERVICES • UNEXPLODED ORDNANCE – RISK OF DISTURBING UNEXPLODED ORDNANCE • NARROW WORKING AREAS IN LIVE TRAFFIC – RISK OF WORKFORCE BEING STRUCK BY VEHICLES • HIGH VOLUME OF PEDESTRIANS – RISK OF PEDESTRIANS ENTERING SITE • WORKING WITH HOT MATERIALS • DEEP EXCAVATIONS FOR DRAINAGE CONNECTIONS • DRAINAGE CONNECTIONS TO COMBINED SEWERS • WORKING AT HEIGHT ABOVE A WATER BODY	
USE	
NONE IDENTIFIED	
MAINTENANCE/CLEANING	
• SERVICES – RISK OF STRIKING SERVICES • WORKING AT HEIGHT ABOVE A WATER BODY • HIGH VOLUME OF PEDESTRIANS – RISK OF PEDESTRIANS ENTERING SITE	
DECOMMISSIONING/DEMOLITION	
• SERVICES – RISK OF STRIKING SERVICES • UNEXPLODED ORDNANCE – RISK OF DISTURBING UNEXPLODED ORDNANCE • HIGH VOLUME OF PEDESTRIANS – RISK OF PEDESTRIANS ENTERING SITE • WORKING AT HEIGHT ABOVE A WATER BODY	
IT IS ASSUMED THAT ALL WORKS WILL BE CARRIED OUT BY A COMPETENT CONTRACTOR WORKING, WHERE APPROPRIATE, TO AN APPROVED METHOD STATEMENT.	
© Crown copyright and database rights 2025 OS AC00805044. You are permitted to use this data solely to enable you to respond to, or interact with, the organisation that provided you with the data. You are not permitted to copy, sub-license, distribute or sell any of this data to third parties in any form.	

– 27/06/25		ORIGINAL	LC	AH	HB
Rev.	Date	Description	Drawn	Checked	Approved

Project Title:
BINLEY CYCLE WAY


Drawing Title:
SECTION 7 GENERAL
ARRANGEMENTS LAYOUT –
SHEET 3 OF 4



CITY SERVICES, TRANSPORT AND INNOVATION,
ENGINEERING DESIGN TEAM, FLOOR 8, ONE FRIGATE, COVENTRY, CV1 2GN

Scale at A1: 1:200	Status: INFORMATION	
Drawn: LC 27/06/25	Checked: AH 27/06/25	Approved: HB 27/06/25
Drawing Number: BCWY/S8/0100/03		Rev –

Do Not Scale This Drawing

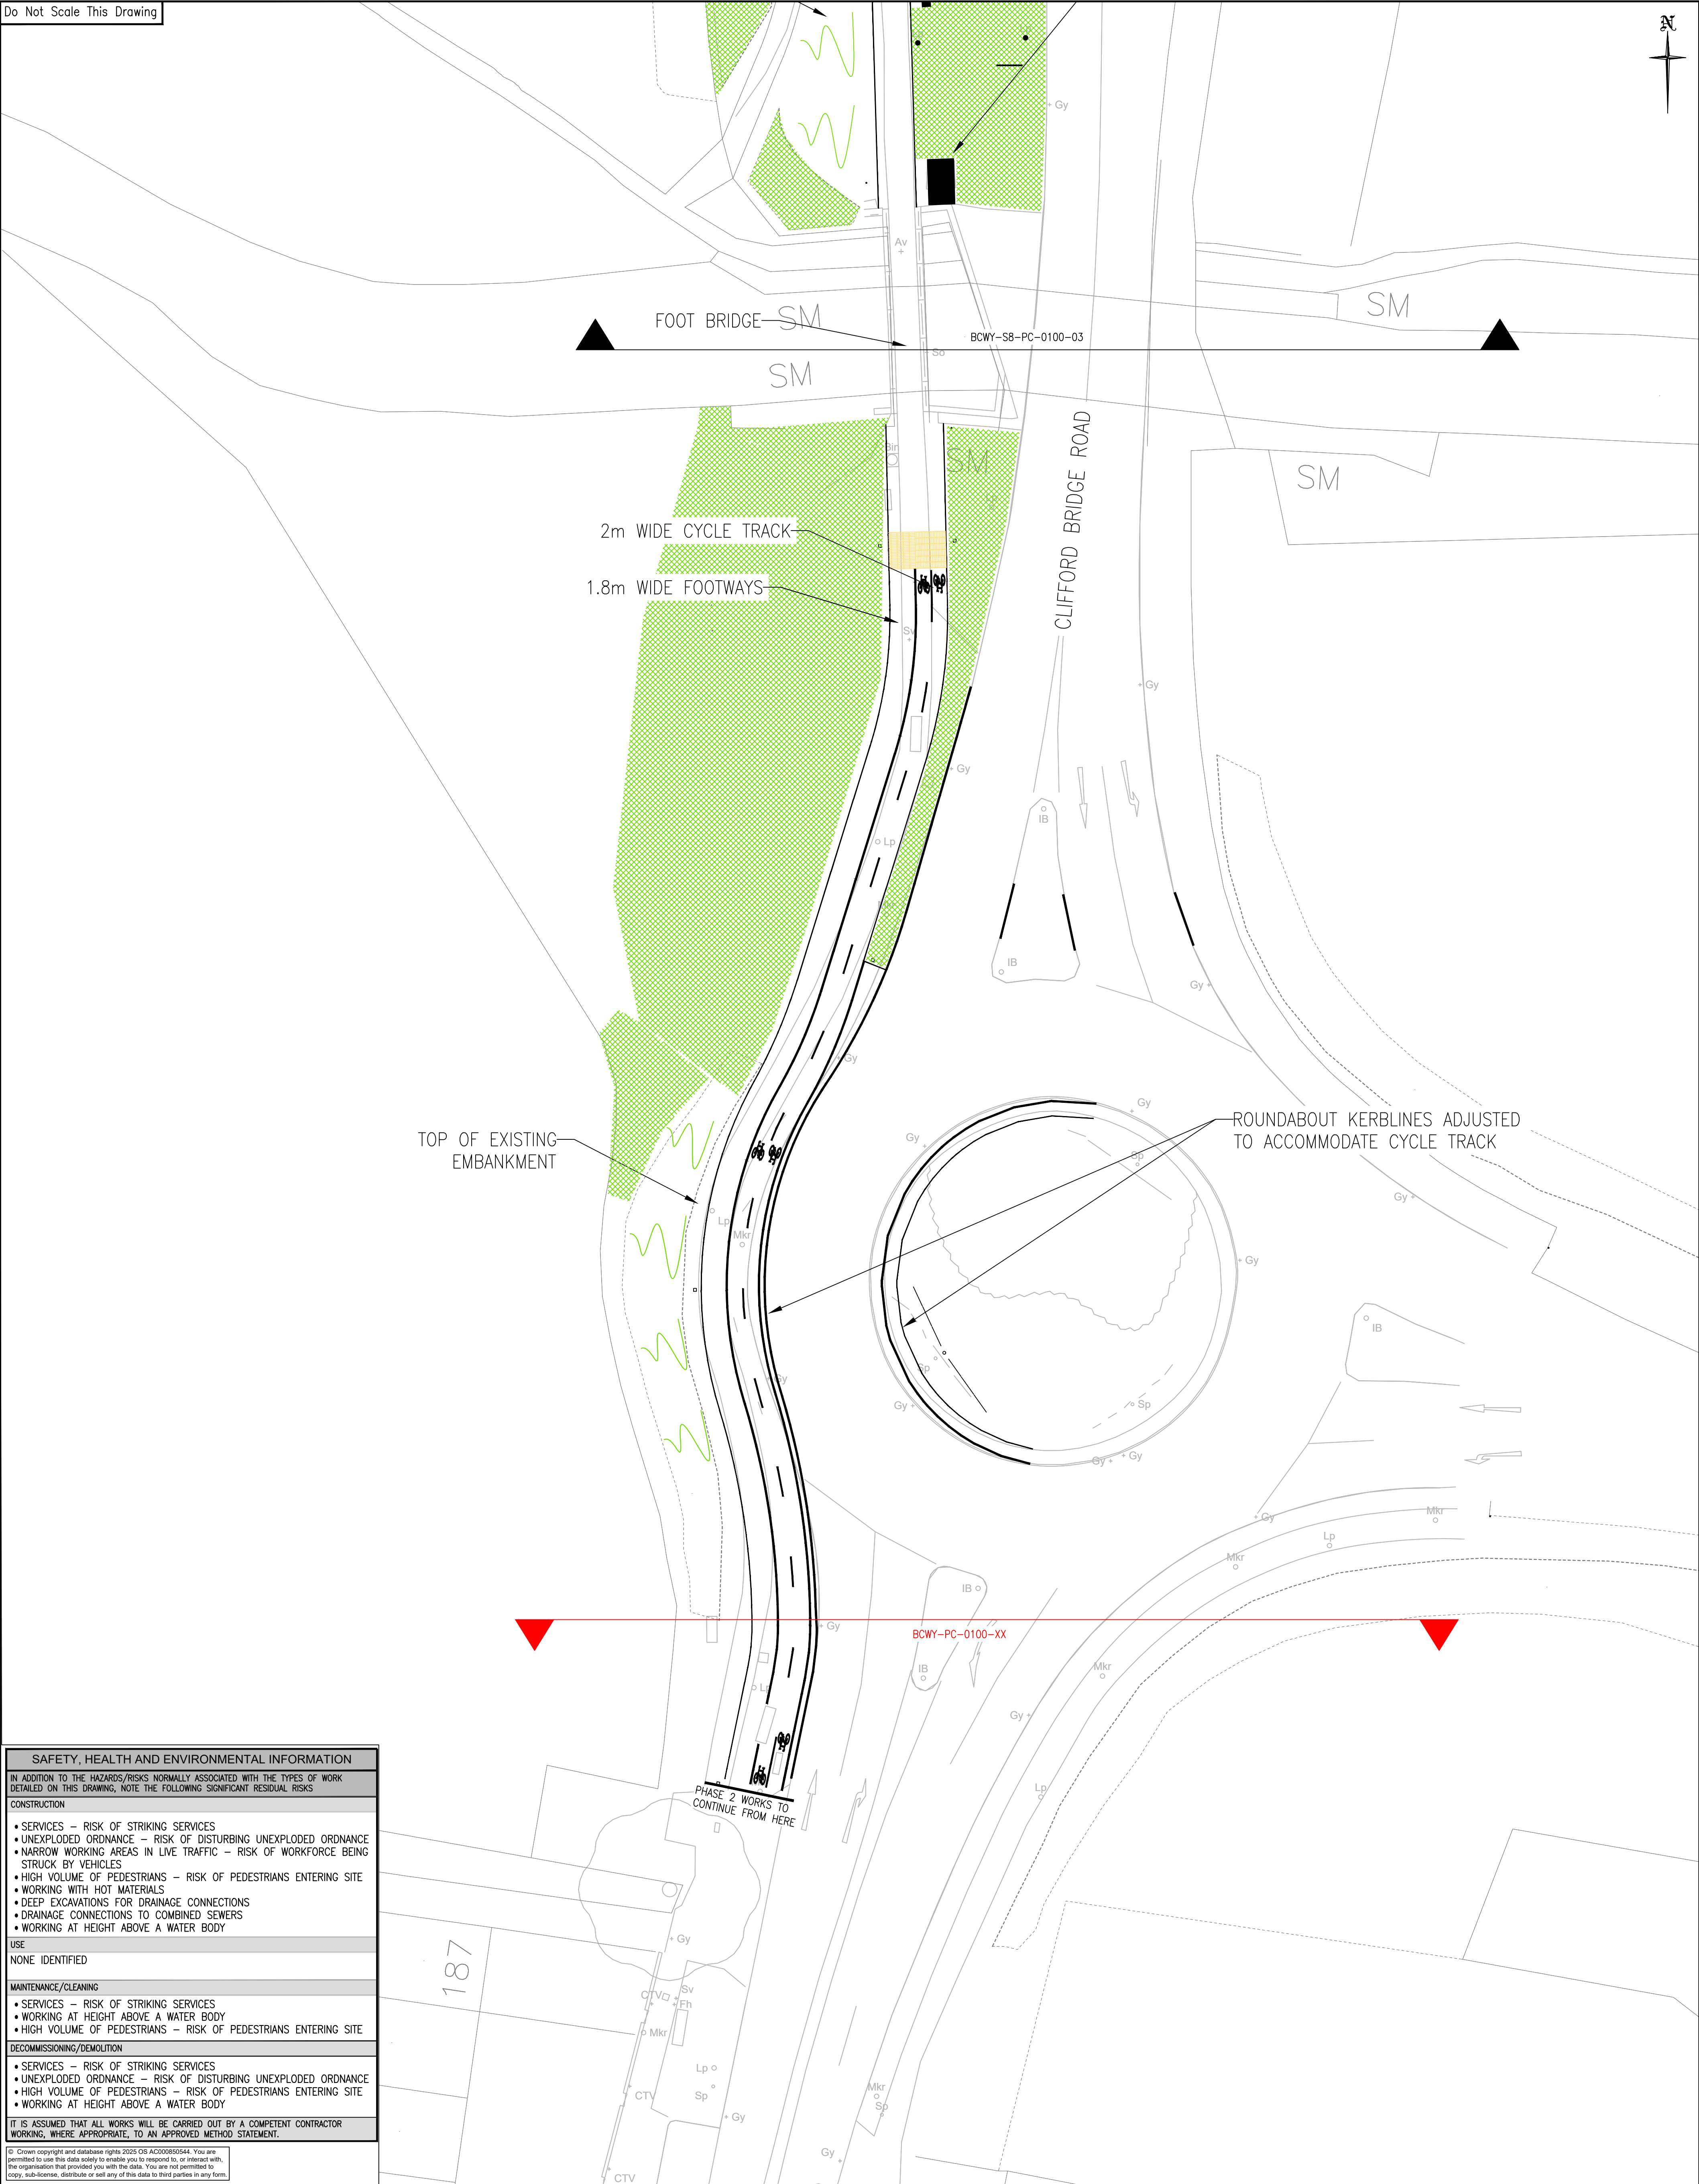

SAFETY, HEALTH AND ENVIRONMENTAL INFORMATION	
IN ADDITION TO THE HAZARDS/RISKS NORMALLY ASSOCIATED WITH THE TYPES OF WORK DETAILED ON THIS DRAWING, NOTE THE FOLLOWING SIGNIFICANT RESIDUAL RISKS	
CONSTRUCTION	
• SERVICES – RISK OF STRIKING SERVICES • UNEXPLODED ORDNANCE – RISK OF DISTURBING UNEXPLODED ORDNANCE • NARROW WORKING AREAS IN LIVE TRAFFIC – RISK OF WORKFORCE BEING STRUCK BY VEHICLES • HIGH VOLUME OF PEDESTRIANS – RISK OF PEDESTRIANS ENTERING SITE • WORKING WITH HOT MATERIALS • DEEP EXCAVATIONS FOR DRAINAGE CONNECTIONS • DRAINAGE CONNECTIONS TO COMBINED SEWERS • WORKING AT HEIGHT ABOVE A WATER BODY	
USE	
NONE IDENTIFIED	
MAINTENANCE/CLEANING	
• SERVICES – RISK OF STRIKING SERVICES • WORKING AT HEIGHT ABOVE A WATER BODY • HIGH VOLUME OF PEDESTRIANS – RISK OF PEDESTRIANS ENTERING SITE	
DECOMMISSIONING/DEMOLITION	
• SERVICES – RISK OF STRIKING SERVICES • UNEXPLODED ORDNANCE – RISK OF DISTURBING UNEXPLODED ORDNANCE • HIGH VOLUME OF PEDESTRIANS – RISK OF PEDESTRIANS ENTERING SITE • WORKING AT HEIGHT ABOVE A WATER BODY	
IT IS ASSUMED THAT ALL WORKS WILL BE CARRIED OUT BY A COMPETENT CONTRACTOR WORKING, WHERE APPROPRIATE, TO AN APPROVED METHOD STATEMENT.	
© Crown copyright and database rights 2025 OS AC00805044. You are permitted to use this data solely to enable you to respond to, or interact with, the organisation that provided you with the data. You are not permitted to copy, sub-license, distribute or sell any of this data to third parties in any form.	

–	27/06/25	ORIGINAL	LC	AH	HB
Rev.	Date	Description	Drawn	Checked	Approved

Project Title:
BINLEY CYCLE WAY

Drawing Title:
SECTION 7 GENERAL
ARRANGEMENTS LAYOUT –
SHEET 4 OF 4



CITY SERVICES, TRANSPORT AND INNOVATION,
ENGINEERING DESIGN TEAM, FLOOR 8, ONE FRINGATE, COVENTRY, CV1 2GN

Scale at A1: 1:200	Status: INFORMATION		
Drawn: LC 27/06/25	Checked: AH 27/06/25	Approved: HB 27/06/25	
Drawing Number: BCWY/S8/0100/04			Rev –