


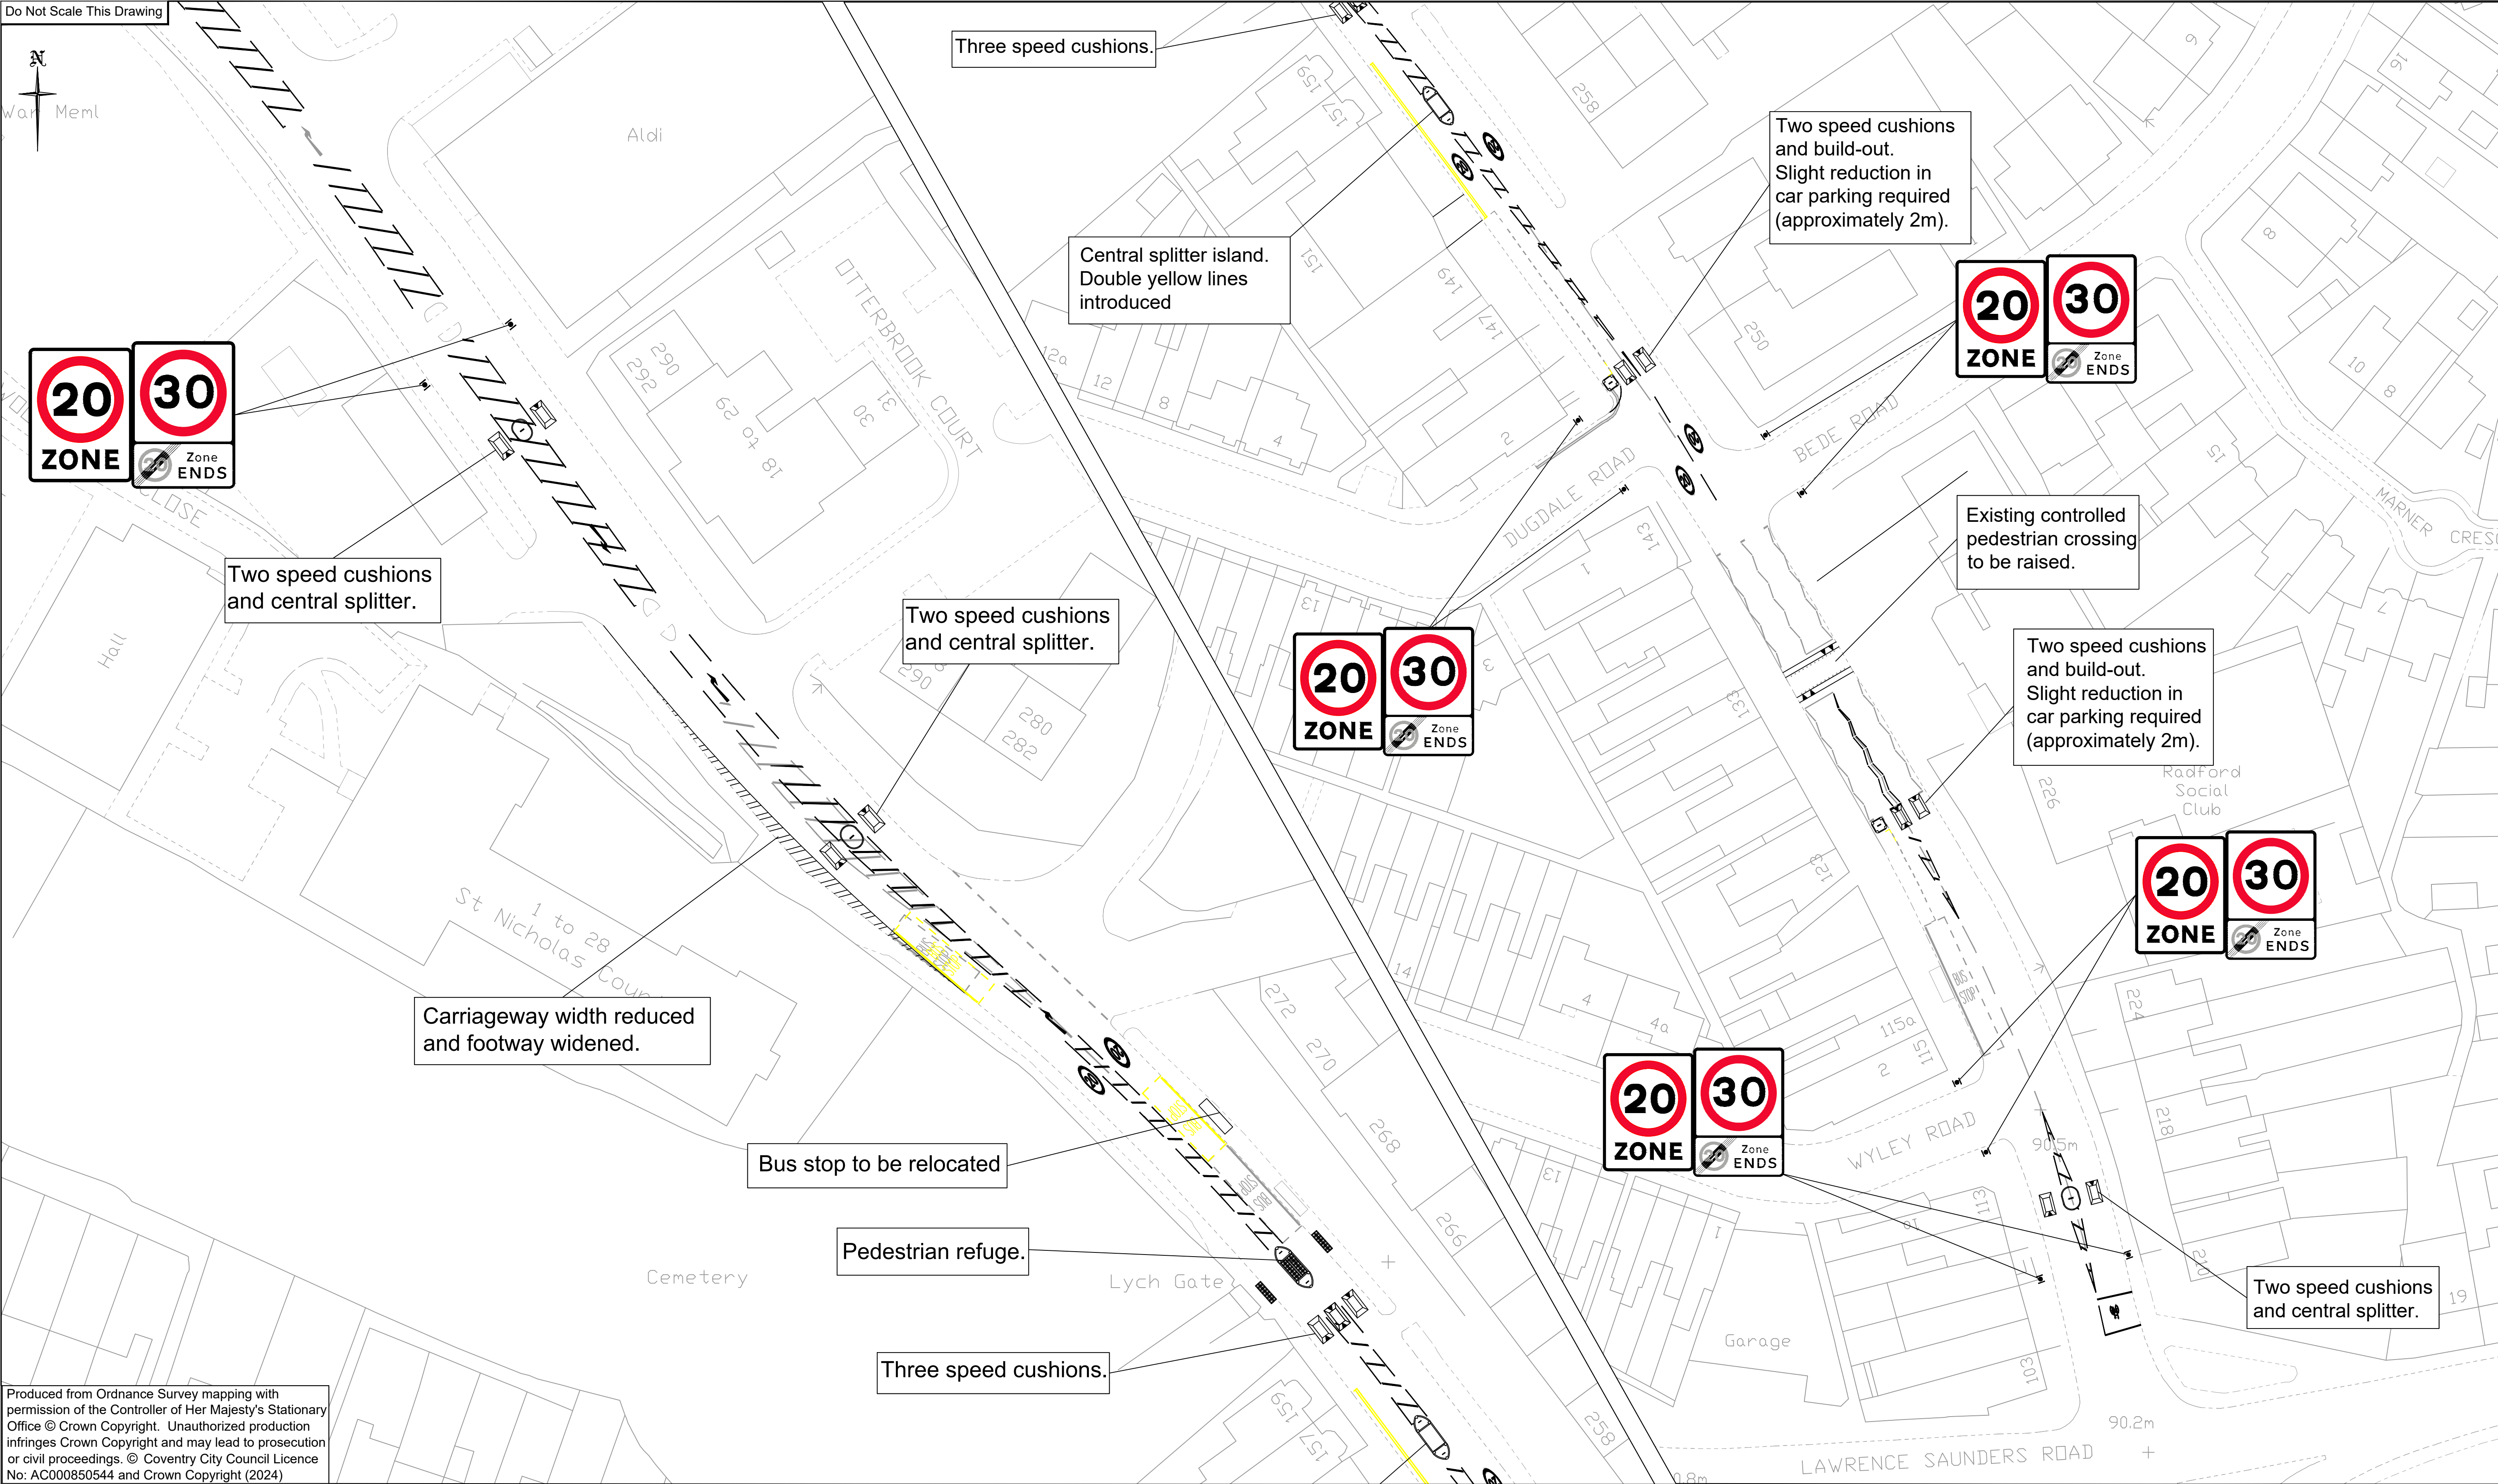

Produced from Ordnance Survey mapping with permission of the Controller of Her Majesty's Stationary Office © Crown Copyright. Unauthorized production infringes Crown Copyright and may lead to prosecution or civil proceedings. © Coventry City Council Licence No: AC000850544 and Crown Copyright (2024)

NOTES:  
1. none

| Rev. | Date | Description | Drawn | Checked | Approved |
|------|------|-------------|-------|---------|----------|
|      |      |             |       |         |          |

Project Title:  
Coventry City Council  
Traffic Management 2025/26

Drawing Title:  
RADFORD ROAD  
CONSULTATION

DRAFT



PLACE DIRECTORATE, TRANSPORT AND INFRASTRUCTURE, TRAFFIC  
MANAGEMENT, FLOOR 8, ONE FRIARGATE, COVENTRY, CV1 2GN  
TEL: 024 7683 4333 FAX: 024 7683 1324

|                                    |                              |                               |
|------------------------------------|------------------------------|-------------------------------|
| Scale at A1:<br>1:NTS              | Status:<br>CONSULTATION      |                               |
| Drawn:<br>AD<br>14/05/2025         | Checked:<br>SD<br>15/05/2025 | Approved:<br>SD<br>15/05/2025 |
| Drawing Number:<br>LNIP25-26-06-01 |                              | Rev<br>-                      |