
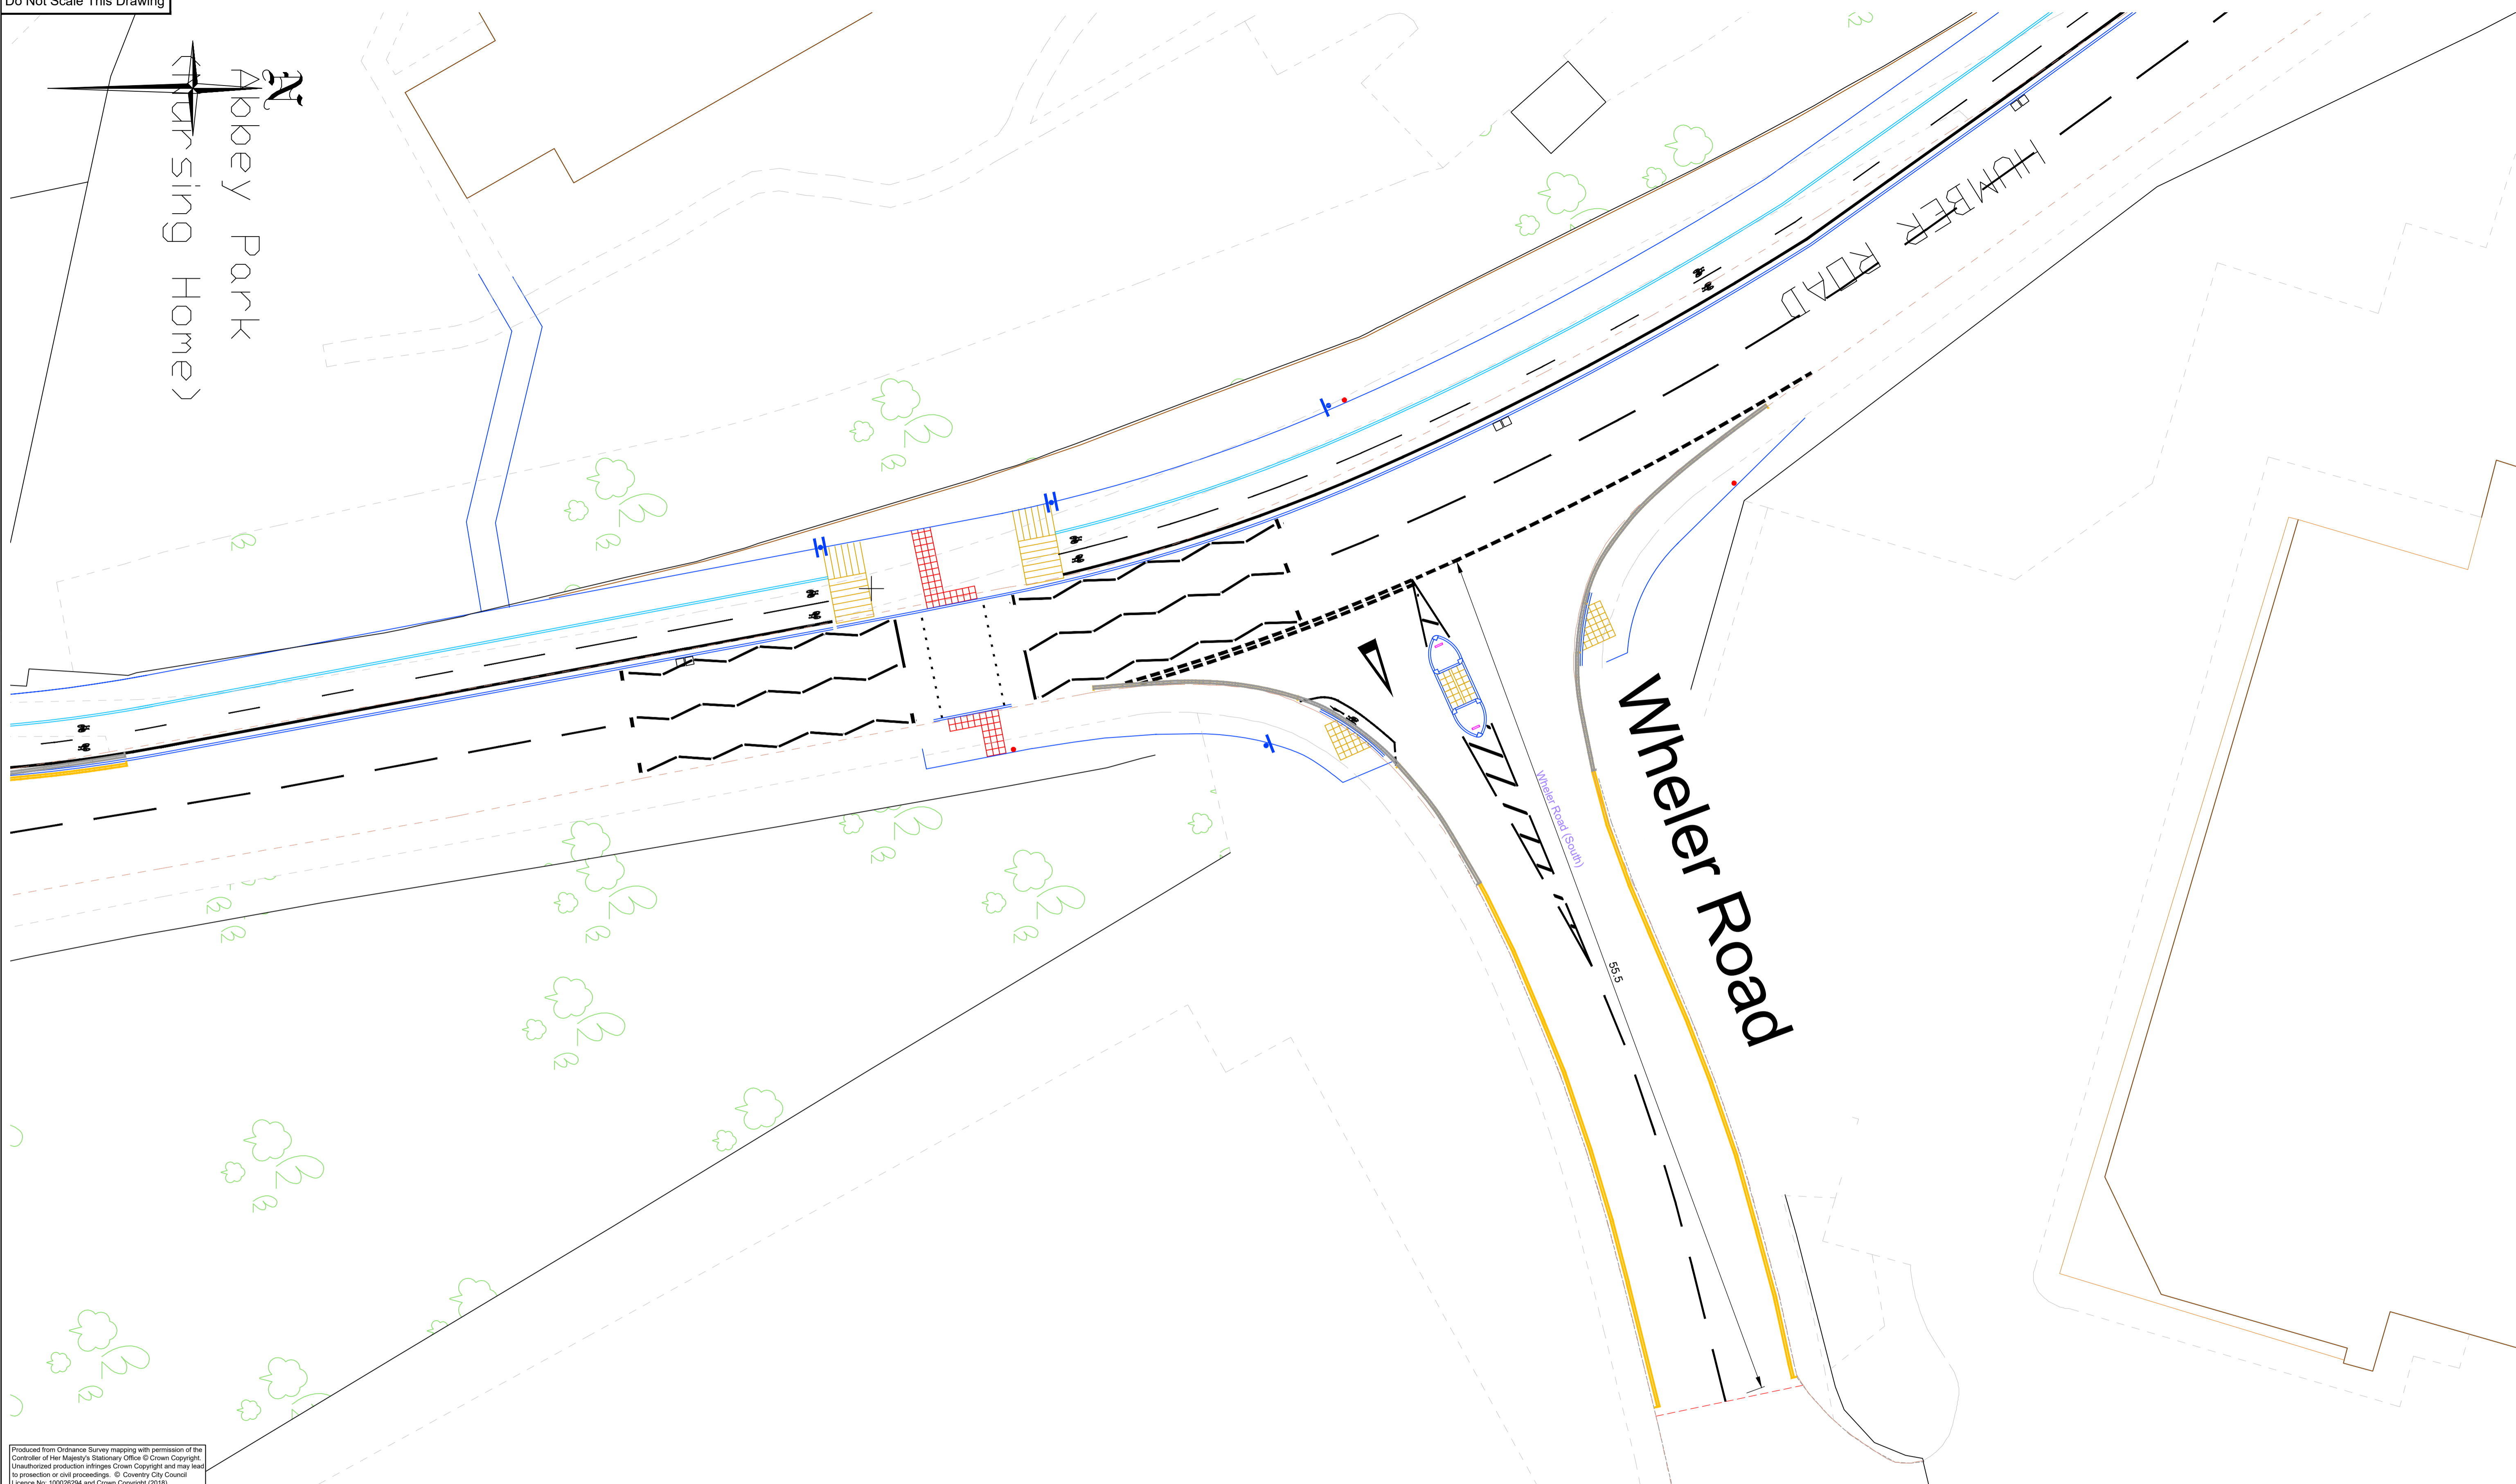


Do Not Scale This Drawing

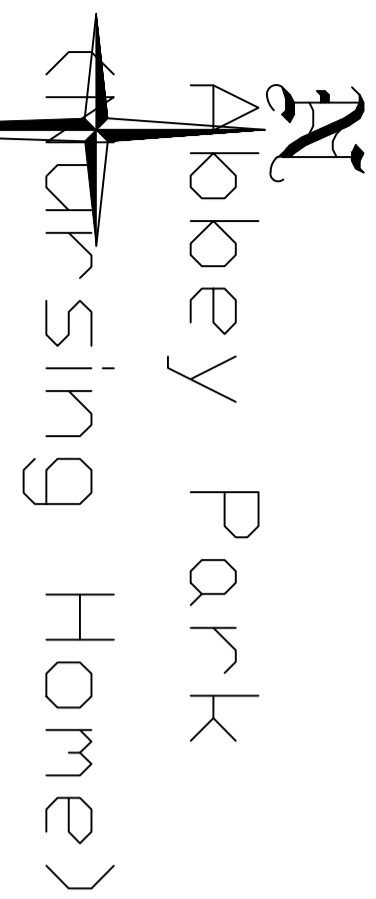

Produced from Ordnance Survey mapping with permission of the Controller of Her Majesty's Stationary Office © Crown Copyright. Unauthorized production infringes Crown Copyright and may lead to prosecution or civil proceedings. © Coventry City Council Licence No: 100020294 and Crown Copyright (2018).

NOTES:  
1. DO NOT SCALE FROM THIS DRAWING

Project Title:  
**COVENTRY CITY COUNCIL  
HUMBER ROAD CYCLEWAY  
(HRC)**

Drawing Title:  
**TRAFFIC REGULATION ORDER  
WHEELER ROAD  
DOUBLE YELLOW MARKINGS**



PLACE DIRECTORATE, TRANSPORT AND INFRASTRUCTURE, TRAFFIC MANAGEMENT, FLOOR 8, ONE FRIARGATE, COVENTRY, CV1 2GN  
TEL: 024 7683 4333 FAX: 024 7683 1324

Scale at A1: 1:200	Status: PRELIMINARY
Drawn: PM 17-07-25	Checked: SM 17-07-25
Approved: JH 17-07-25	

Drawing Number: **HRC-3100-01** Rev: **P01**

POI	NYI	PRELIMINARY	PM	SJM	JH
Rev.	Date	Description	Drawn	Checked	Approved